

**The Essex County Council (Braintree District) (Prohibition of Waiting, Loading and Stopping) and (On-Street Parking Places) (Civil Enforcement Area) (Amendment Number 7) Order 202\***

**Notice is hereby given** Colchester Borough Council acting on behalf of the North Essex Parking Partnership in exercise of the delegated powers of the traffic authority Essex County Council granted under an Agreement dated 31 March 2011 proposes to make the above Order under Sections 1(1), 2(1) to (3), 4 (1), 4(2), 32, 35, 45, 46, 49 and 53 and Parts III and IV of Schedule 9 of the Road Traffic Regulation Act 1984.

**The effect of the Order:** To introduce 'No Waiting At Any time' on Skitts Hill, Challis Road, Driberg Way, Harrison Drive and Browning Road; and 'No Waiting Mon-Fri 10-11am 2-3pm excluding Bank and Public Holidays' on Skitts Hill in the District of Braintree.

This Order will be incorporated into The Essex County Council (Braintree District) (Prohibition of Waiting, Loading and Stopping) and (On-Street Parking Places) (Civil Enforcement Area) Consolidation Order 2019 by replacing tile numbers TL760 222 with rev 1, TL760 220 with rev 1 and TL760 217 with rev 1.

**Further Details:** A copy of the proposed Order with plans showing the specified lengths of roads, a Statement of Reasons for proposing to make the Orders and a copy of the Order to be amended may be viewed at

<https://nepp.essexworkstraffweb.org.uk/consult/main.html> (BDC7) or at <http://www1.parkingpartnership.org/north/policies-troproposals>

If you need to view a hard copy of these documents please call 07703796401 or 07515999663 to arrange a suitable time to inspect the documents quoting the reference number. Documents can be made available for inspection 8.30am-5.30pm Mon-Thurs and 8.30am-5pm on Friday at Essex County Council, County Hall E block main reception, Market Road, Chelmsford if so required following the current social distancing restrictions

**Objections:** Anyone who wishes to object to the proposed Orders should send their grounds for objection in writing at

<https://nepp.essexworkstraffweb.org.uk/consult/main.html> or to TRO Comments, North Essex Parking Partnership, PO Box 5575, Colchester, CO1 9LT by 11 September 2020

Date: 20 August 2020

Richard Walker, Parking Partnership Group Manager, Colchester Borough Council, Rowan House, 33 Sheepen Road, Colchester, CO3 3WG

**The Essex County Council (Braintree District) (Prohibition of Waiting, Loading and Stopping) and (On-Street Parking Places) (Civil Enforcement Area) (Amendment No.7) Order 202\***

**WHEREAS** Colchester Borough Council acting on behalf of the North Essex Parking Partnership in exercise of the delegated powers of the traffic authority Essex County Council granted under an Agreement dated 31 March 2011 hereby makes the above Order under Sections 1(1), 2(1) to (3), 4 (1), 4(2), 32, 35,45,46,49 and 53 and Parts III and IV of schedule 9 of the Road Traffic Regulation Act 1984 (“the Act”) and of all the enabling powers and after consultation with the Chief Officer of Police in accordance with Part III of Schedule 9 of the Act hereby makes the following order:-

1. The Essex County Council (Braintree District) (Prohibition of Waiting, Loading and Stopping) and (On-Street Parking Places) (Civil Enforcement Area) (Amendment No.7) Order 2020 and shall come into operation on XX XX XX.
2. This Order will be incorporated into The Essex County Council (Braintree District) (Prohibition of Waiting, Loading and Stopping) and (On-Street Parking Places) (Civil Enforcement Area) Consolidation Order 2019 ‘the 2019 Order’ by replacing the following Map Tiles;  
  
TL760 222 revision 0 replaced by TL760 222 revision 1  
TL760 220 revision 0 replaced by TL760 220 revision 1  
TL760 217 revision 0 replaced by TL760 217 revision 1
3. The Map Schedule Legend to this Order only applies to the Map Tiles listed in this Order.
4. The prohibitions and restrictions imposed by this Order shall be in addition to and not in derogation from any restrictions or requirement imposed by regulations made or having effect as if made under the Act or by any other enactment.

Sealed with the Common Seal of the Colchester Borough Council this XX day of XX Two Thousand and XX.

THE COMMON SEAL OF COLCHESTER )  
BOROUGH COUNCIL was hereunto )  
affixed in the presence of:- )

**The Essex County Council (Braintree District) (Prohibition of Waiting, Loading and Stopping) and (On-Street Parking Places) (Civil Enforcement Area) (Amendment Number 7) Order 202\***

**Statement of Reasons**

The order is required to manage all day parking which previously occurred, as the area is within walking distance of the train station, town centre and nearby industrial estate and was used by motorists wishing to avoid parking charges. Managing parked vehicles and removing them from specified areas such as junctions and a bend will improve safety and reduce the probability of road traffic accidents and promote access to larger vehicles, including buses. It will also help prevent access issues for residents and local businesses.

## STATIC MAP SCHEDULE LEGEND

DATE: 01/11/2019

Order Types	Pedestrian Zones	Unrestricted Bay
 24hr Clearway	 Pedestrian Zones	 Unrestricted Bay
 Car Club Parking Place	 Permit Parking Area	
 Disabled Badge Holders Parking	 Permit Parking Place	
 Electric Vehicle Charging Place	 Prohibition of Verge Parking	
 Entrance Marking (Mandatory)	 Residents Parking Place	
 Limited Waiting	 Restricted Parking Zone	
 Loading Place	 Shared Use Parking Place	
 Motorcycle Parking Place	 Taxi Rank	
 No Loading	 Urban Clearway	
 No Loading At Any Time	<b>Non-Order Types</b>	
 No Stopping - Red Route	 Advisory Bay	
 No Stopping At Any Time - Red Route	 Advisory Disabled Bay	
 No Waiting	 Bus Stand	
 No Waiting At Any Time	 Bus Stop	
 Other Bay	 Highways England Trunk Road	
 Payment Parking Place	 Keep Clear Entrance Marking (advisory)	
	 Pedestrian Crossing	




**SEE STATIC MAP SCHEDULE LEGEND FOR RESTRICTIONS DISPLAYED**



**Scale -** 1 : 1250 @ A3 0 100 Metres

**Title - North Essex Partnership -Street Waiting, Loading and Parking Plans**

Produced from Ordnance Survey 1:1250 mapping with permission of the Controller of Her Majesty's Stationary Office (c) Crown Copyright Licence No. 100019602.  
Unauthorised reproduction infringes Crown Copyright and may lead to prosecution or Civil Proceedings  
This copy has been made by or with the authority of the Head of Legal Services of Essex County Council, pursuant of section 47 of the Copyright, Designs and Patents Act 1988 ('the Act'). Unless the Act provides a relevant exception to copyright, the copy must not be copied without the prior permission of the copyright owner.

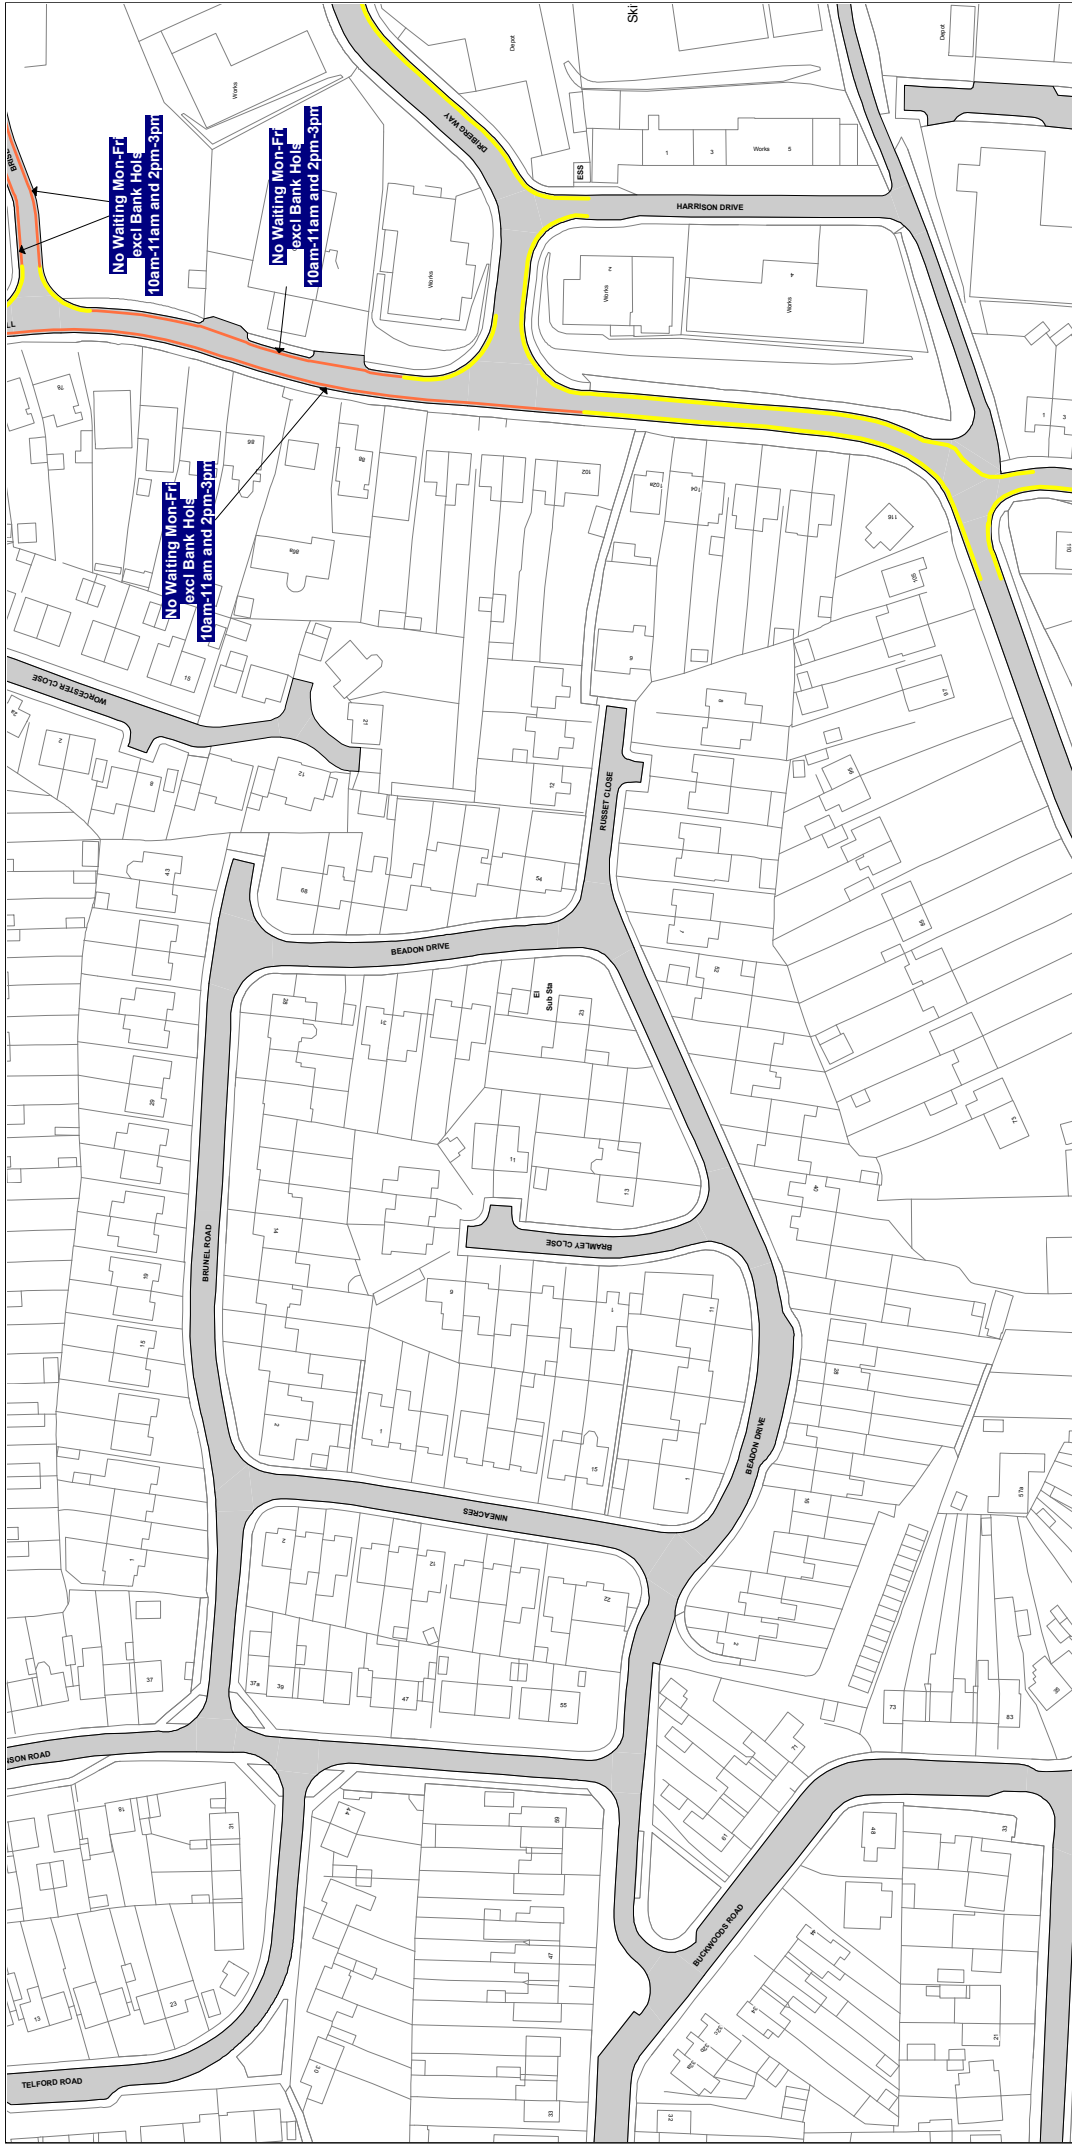

**SEE STATIC MAP SCHEDULE LEGEND FOR RESTRICTIONS DISPLAYED**




**Scale -** 1 : 1250 @ A3 0 100 Metres

**Title - North Essex Partnership -Street Waiting, Loading and Parking Plans**

Produced from Ordnance Survey 1:1250 mapping with permission of the Controller of Her Majesty's Stationary Office (c) Crown Copyright Licence No. 100019602. Unauthorised reproduction infringes Crown Copyright and may lead to prosecution or Civil Proceedings. This copy has been made by or with the authority of the Head of Legal Services of Essex County Council, pursuant of section 47 of the Copyright, Designs and Patents Act 1988 ('the Act'). Unless the Act provides a relevant exception to copyright, the copy must not be copied without the prior permission of the copyright owner.



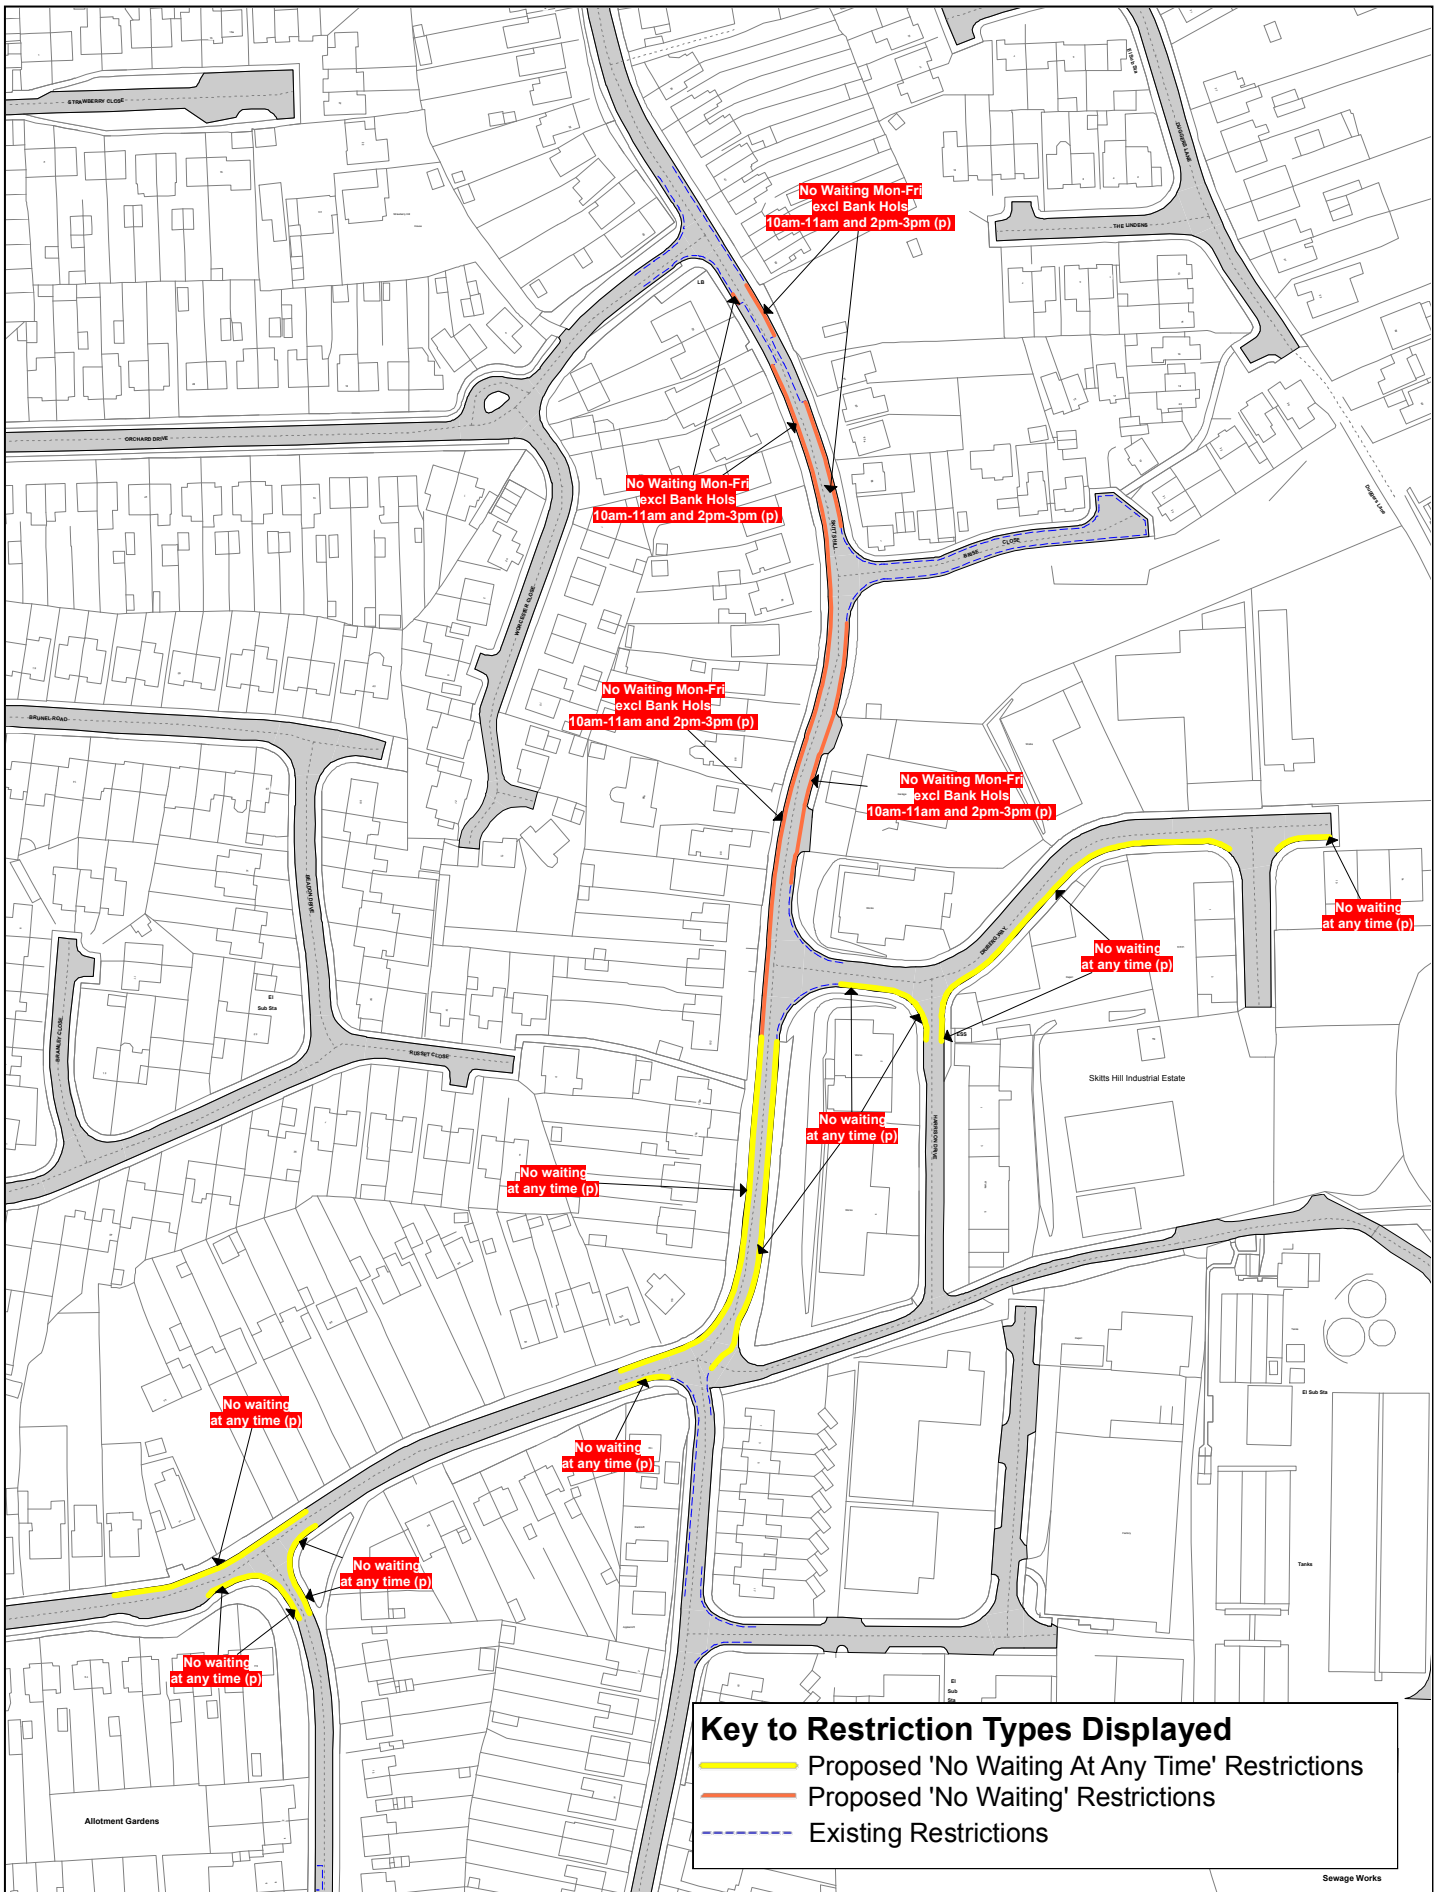

**Key to Restriction Types Displayed**

- Proposed 'No Waiting At Any Time' Restrictions
- Proposed 'No Waiting' Restrictions
- - - Existing Restrictions



Braintree Amendment No.7 2020

**NORTH**

© Crown copyright. All rights reserved  
 Essex County Council  
 Licence No. LA 077070 2020

SCALE	1 : 2100
DATE	16/06/2020
DRAWING No.	BDC7
DRAWN BY	BOM