

The Essex County Council (Harlow District) (Prohibition of Waiting) (On-Street) (Civil Enforcement Area) (Amendment Number 16) Order 2021

Notice is hereby given Colchester Borough Council acting on behalf of the North Essex Parking Partnership in exercise of the delegated powers of the traffic authority Essex County Council granted under an Agreement dated 31 March 2011 proposes to make the above Order under Sections 1(1), 2(1) to (3), 4 (1), 4(2), 32, 35,45,46,49 and 53 and Parts III and IV of schedule 9 of the Road Traffic Regulation Act 1984

The effect of the Order: To introduce prohibition of waiting (On Street) on Hodings Road-Upper Park in the district of Harlow.

This Order will be incorporated into The Essex County Council (Harlow District) (Prohibition of Waiting, Loading and Stopping) (On-Street) (Civil Enforcement Area) Consolidation Order 2019 by replacing tile numbers (TL 435 100 revision1 to revision 2).

Further Details: A copy of the proposed Order with plans showing the specified lengths of roads, a Statement of Reasons for proposing to make the Orders and a copy of the Order to be amended may be inspected during normal office hours at <https://nepp.essexworkstraffweb.org.uk/consult/main.html> (Hodings Road-Upper Park) or at <http://www1.parkingpartnership.org/north/policies-troposals>

If you need to view a hard copy of these documents please call 07703796401 or 07515999663 to arrange a suitable time to inspect the documents quoting the reference number. Documents can be made available for inspection 8.30am-5.30pm Mon-Thurs and 8.30am-5pm on Friday at Essex County Council, County Hall E block main reception, Market Road, Chelmsford if so required following the current social distancing restrictions.

Objections: Anyone who wishes to object to the proposed Orders should send their grounds for objection in writing at <https://nepp.essexworkstraffweb.org.uk/consult/main.html> or to TRO Comments, North Essex Parking Partnership, PO Box 5575, Colchester, CO1 9LT by 30 April 2021

Date: 08 April 2021

Richard Walker, Parking Partnership Group Manager, Colchester Borough Council, Rowan House, 33 Sheepen Road, Colchester, CO3 3WG

The Essex County Council (Harlow District) (Prohibition of Waiting, Loading and Stopping) and (On-Street Parking Places) (Civil Enforcement Area) (Amendment No.16) Order 2021

WHEREAS the Colchester Borough Council acting on behalf of the North Essex Parking Partnership in exercise of the delegated powers of the traffic authority Essex County Council granted under an Agreement dated 31 March 2011 hereby makes the above Order under Sections 1(1), 2(1) to (3), 4(1), 4(2), 32, 35, 45, 46, 49 and 53 of and Part IV of Schedule 9 to the Road Traffic Regulation Act 1984 (“the Act”) and of all other enabling powers and after consultation with the Chief Officer of Police in accordance with Part III of Schedule 9 to the Act:-

1. The Essex County Council (Harlow District) (Prohibition of Waiting, Loading and Stopping) and (On-Street Parking Places) (Civil Enforcement Area) (Amendment No.16) Order 2021 and shall come into operation on XX XX XX.
2. This Order will be incorporated into The Essex County Council (Harlow District) (Prohibition of Waiting, Loading and Stopping) and (On-Street Parking Places) (Civil Enforcement Area) Consolidation Order 2019 by replacing the following Map Tiles;

TL435 100 revision 1 replaced by TL435 100 revision 2
3. The Map Schedule Legend to this Order only applies to the Map Tiles listed in this Order.
4. The prohibitions and restrictions imposed by this Order shall be in addition to and not in derogation from any restrictions or requirement imposed by regulations made or having effect as if made under the Act or by any other enactment.

Sealed with the Common Seal of the Colchester Borough Council this XX day of XX Two Thousand and Twenty One.

THE COMMON SEAL OF COLCHESTER)
BOROUGH COUNCIL was hereunto)
affixed in the presence of:-)

Authorised Signatory

The Essex County Council (Harlow District) (Prohibition of Waiting, Loading and Stopping) and (On-Street Parking Places) (Civil Enforcement Area) (Amendment Number 16) Order 2021

Statement of Reasons

The no waiting restrictions are proposed to avoid danger to persons or other traffic using the road or to prevent the likelihood of any such danger arising by preventing vehicles parking. The restrictions are also proposed to facilitate the passage on the road of any class of traffic and to ensure sight lines for both motorists and other road users.



SEE STATIC MAP SCHEDULE LEGEND FOR RESTRICTIONS DISPLAYED



PROPOSED

Scale - 1 : 1250 @ A3




0 Metres 100

Title - North Essex Partnership -Street Waiting, Loading and Parking Plans

Produced from Ordnance Survey 1:1250 mapping with permission of the Controller of Her Majesty's Stationary Office (c) Crown Copyright Licence No. 100019602. Unauthorised reproduction infringes Crown Copyright and may lead to prosecution or Civil Proceedings

This copy has been made by or with the authority of the Head of Legal Services of Essex County Council, pursuant of section 47 of the Copyright, Designs and Patents Act 1988 ('the Act'). Unless the Act provides a relevant exception to copyright, the copy must not be copied without the prior permission of the copyright owner.

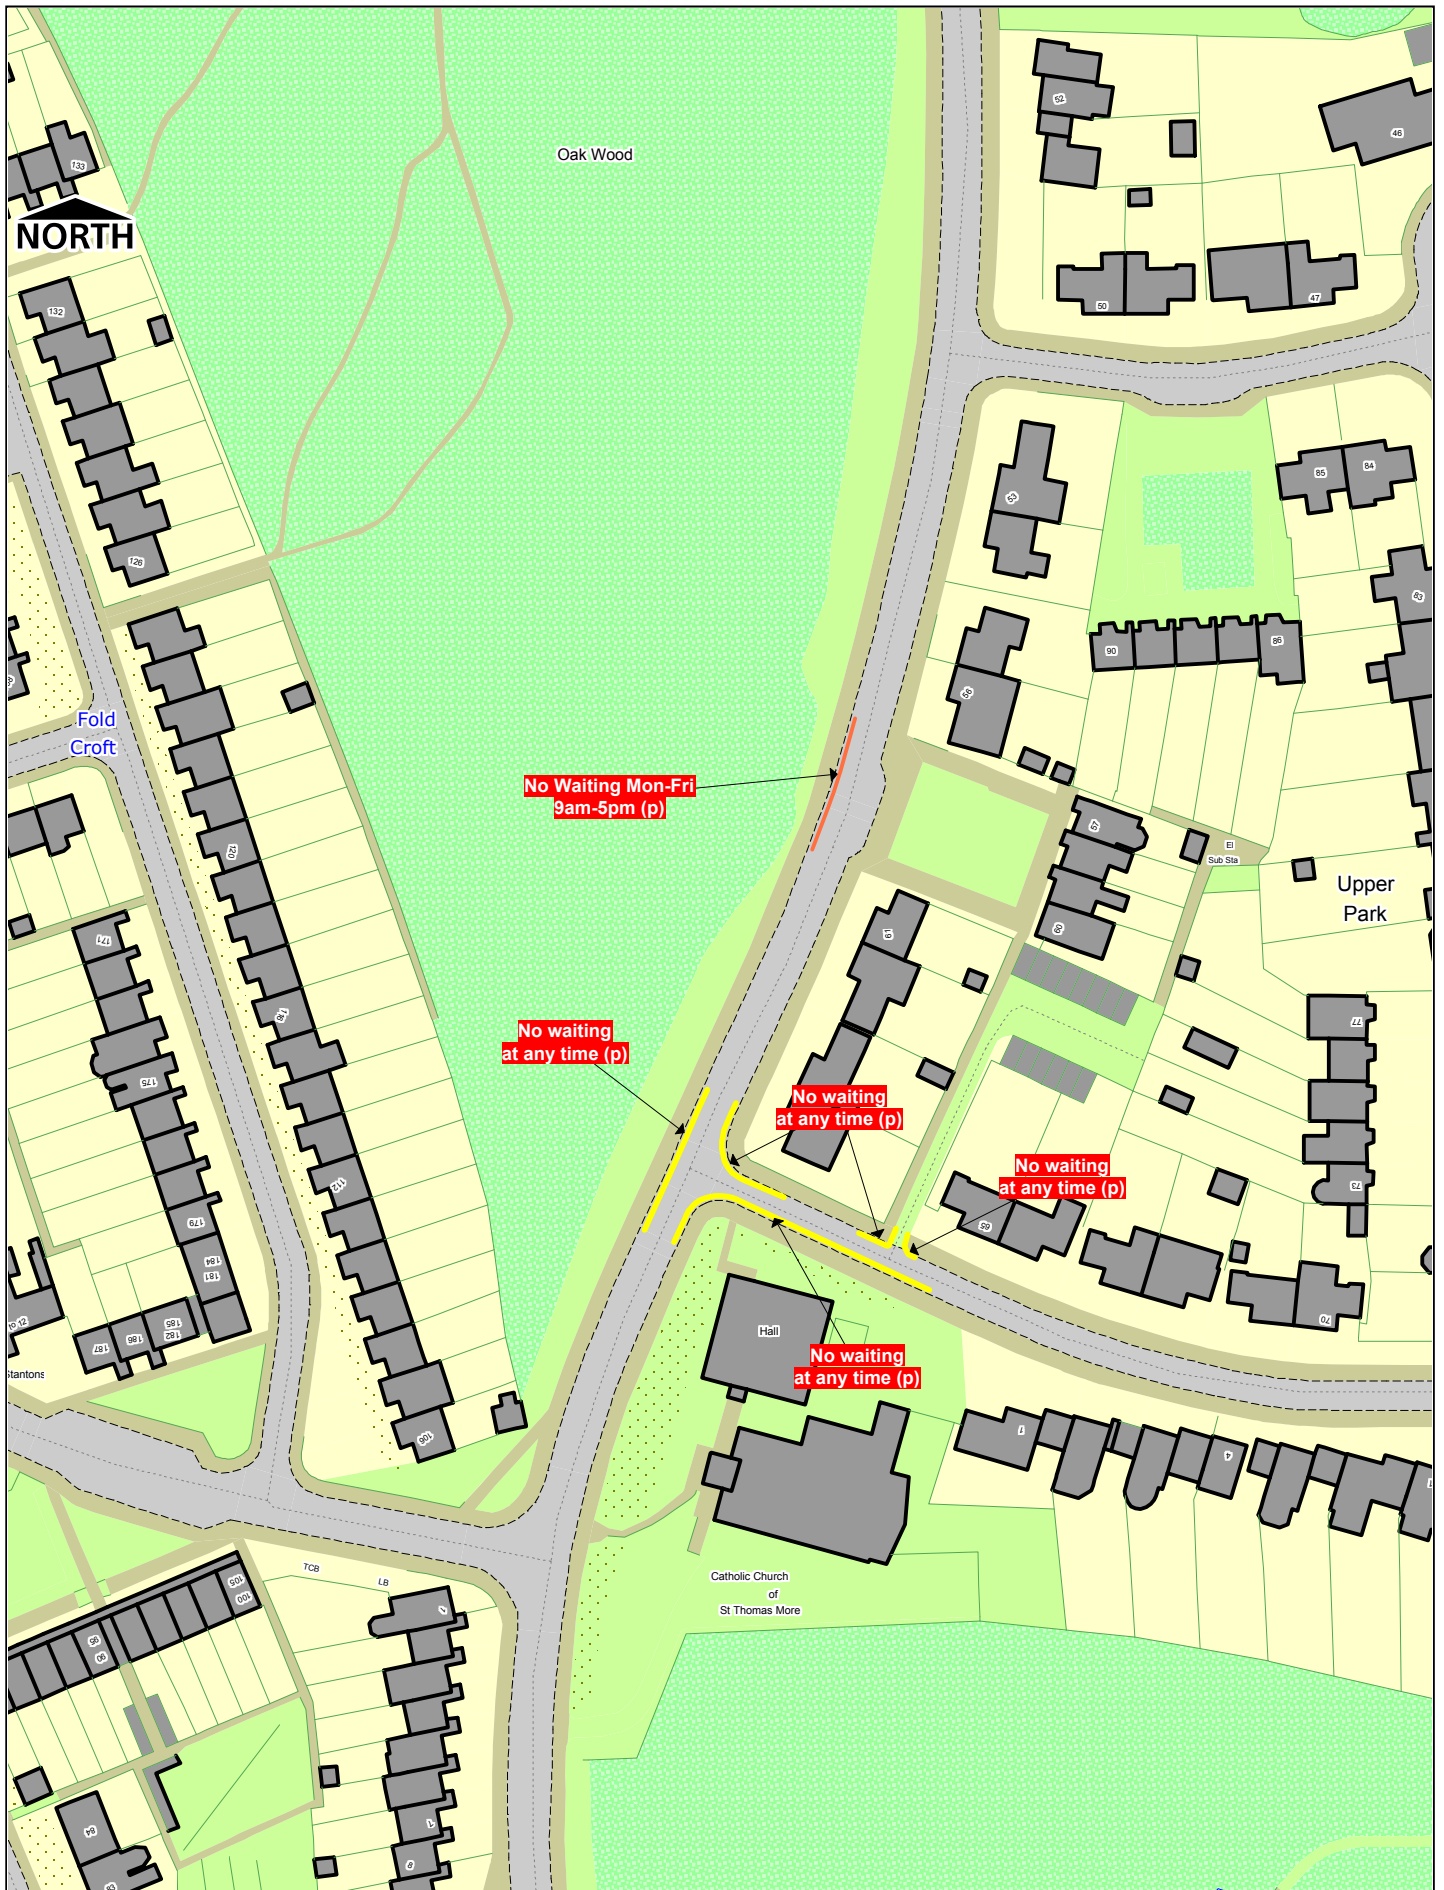

Hodings Road / Upper Park
Harlow

© Crown copyright. All rights reserved
Essex County Council
Licence No. LA 077070 2021

SCALE	1 : 1250
DATE	18/01/2021
DRAWING No.	TRO5421-036
DRAWN BY	MS