


Freebournes Road, Witham

© Crown copyright. All rights reserved  
 Essex County Council  
 Licence No. LA 077070 2016

SCALE	1 : 1250
DATE	18/01/2016
DRAWING No.	TRO5821-011A
DRAWN BY	DJ
	NEPP_15-03

Braintree District Council - Installed Traffic Orders.

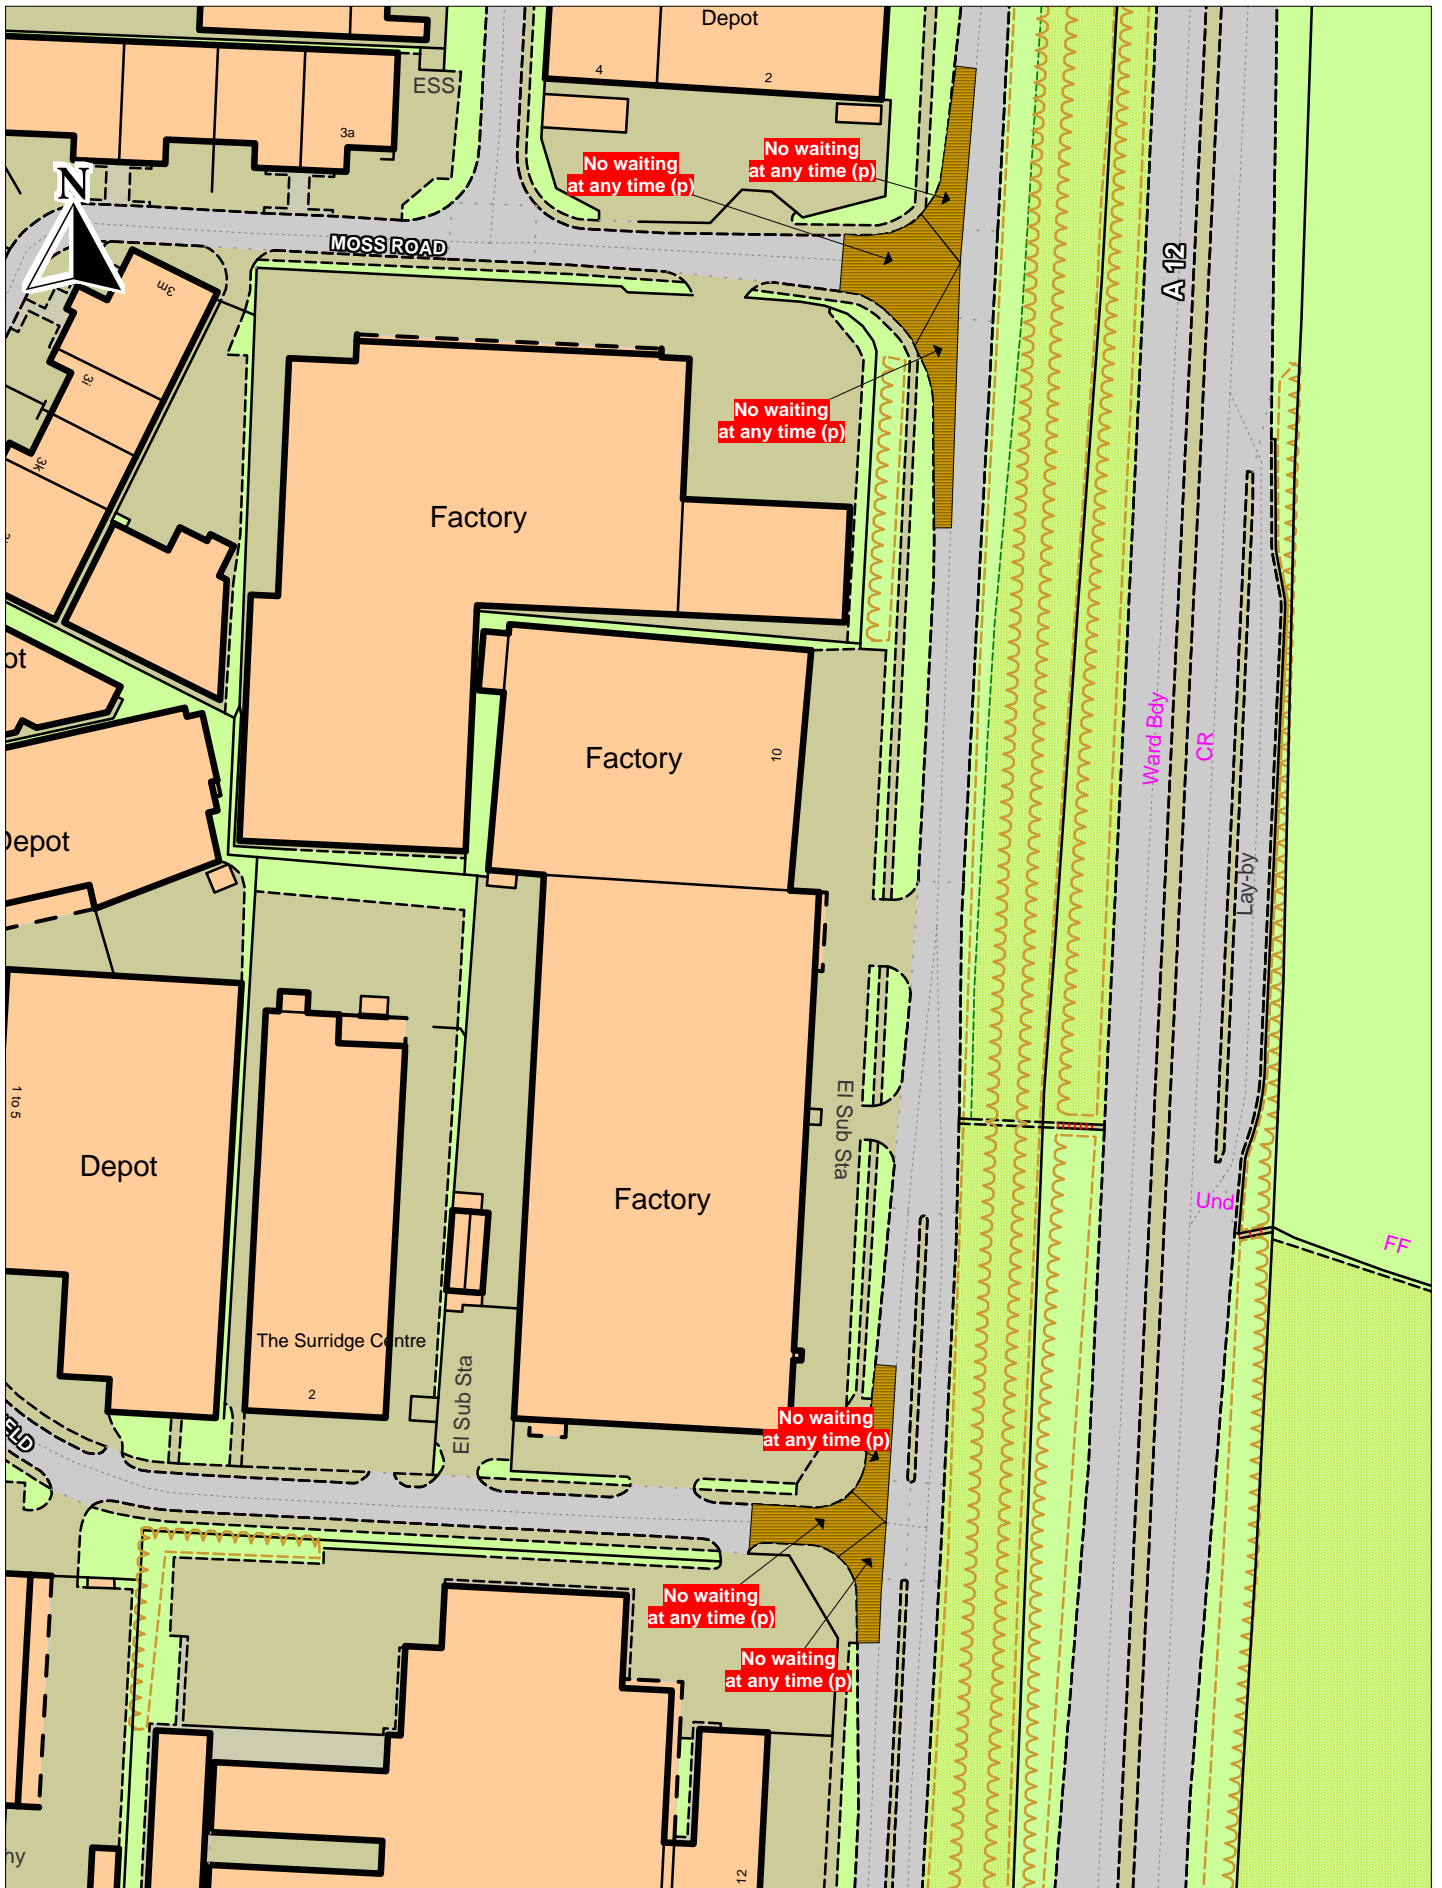


Freebournes Road, Witham

© Crown copyright. All rights reserved  
 Essex County Council  
 Licence No. LA 077070 2016

SCALE	1 : 1500
DATE	18/01/2016
DRAWING No.	TRO5821-011B
DRAWN BY	DJ
	NEPP_15-03


Braintree District Council - Installed Traffic Orders.

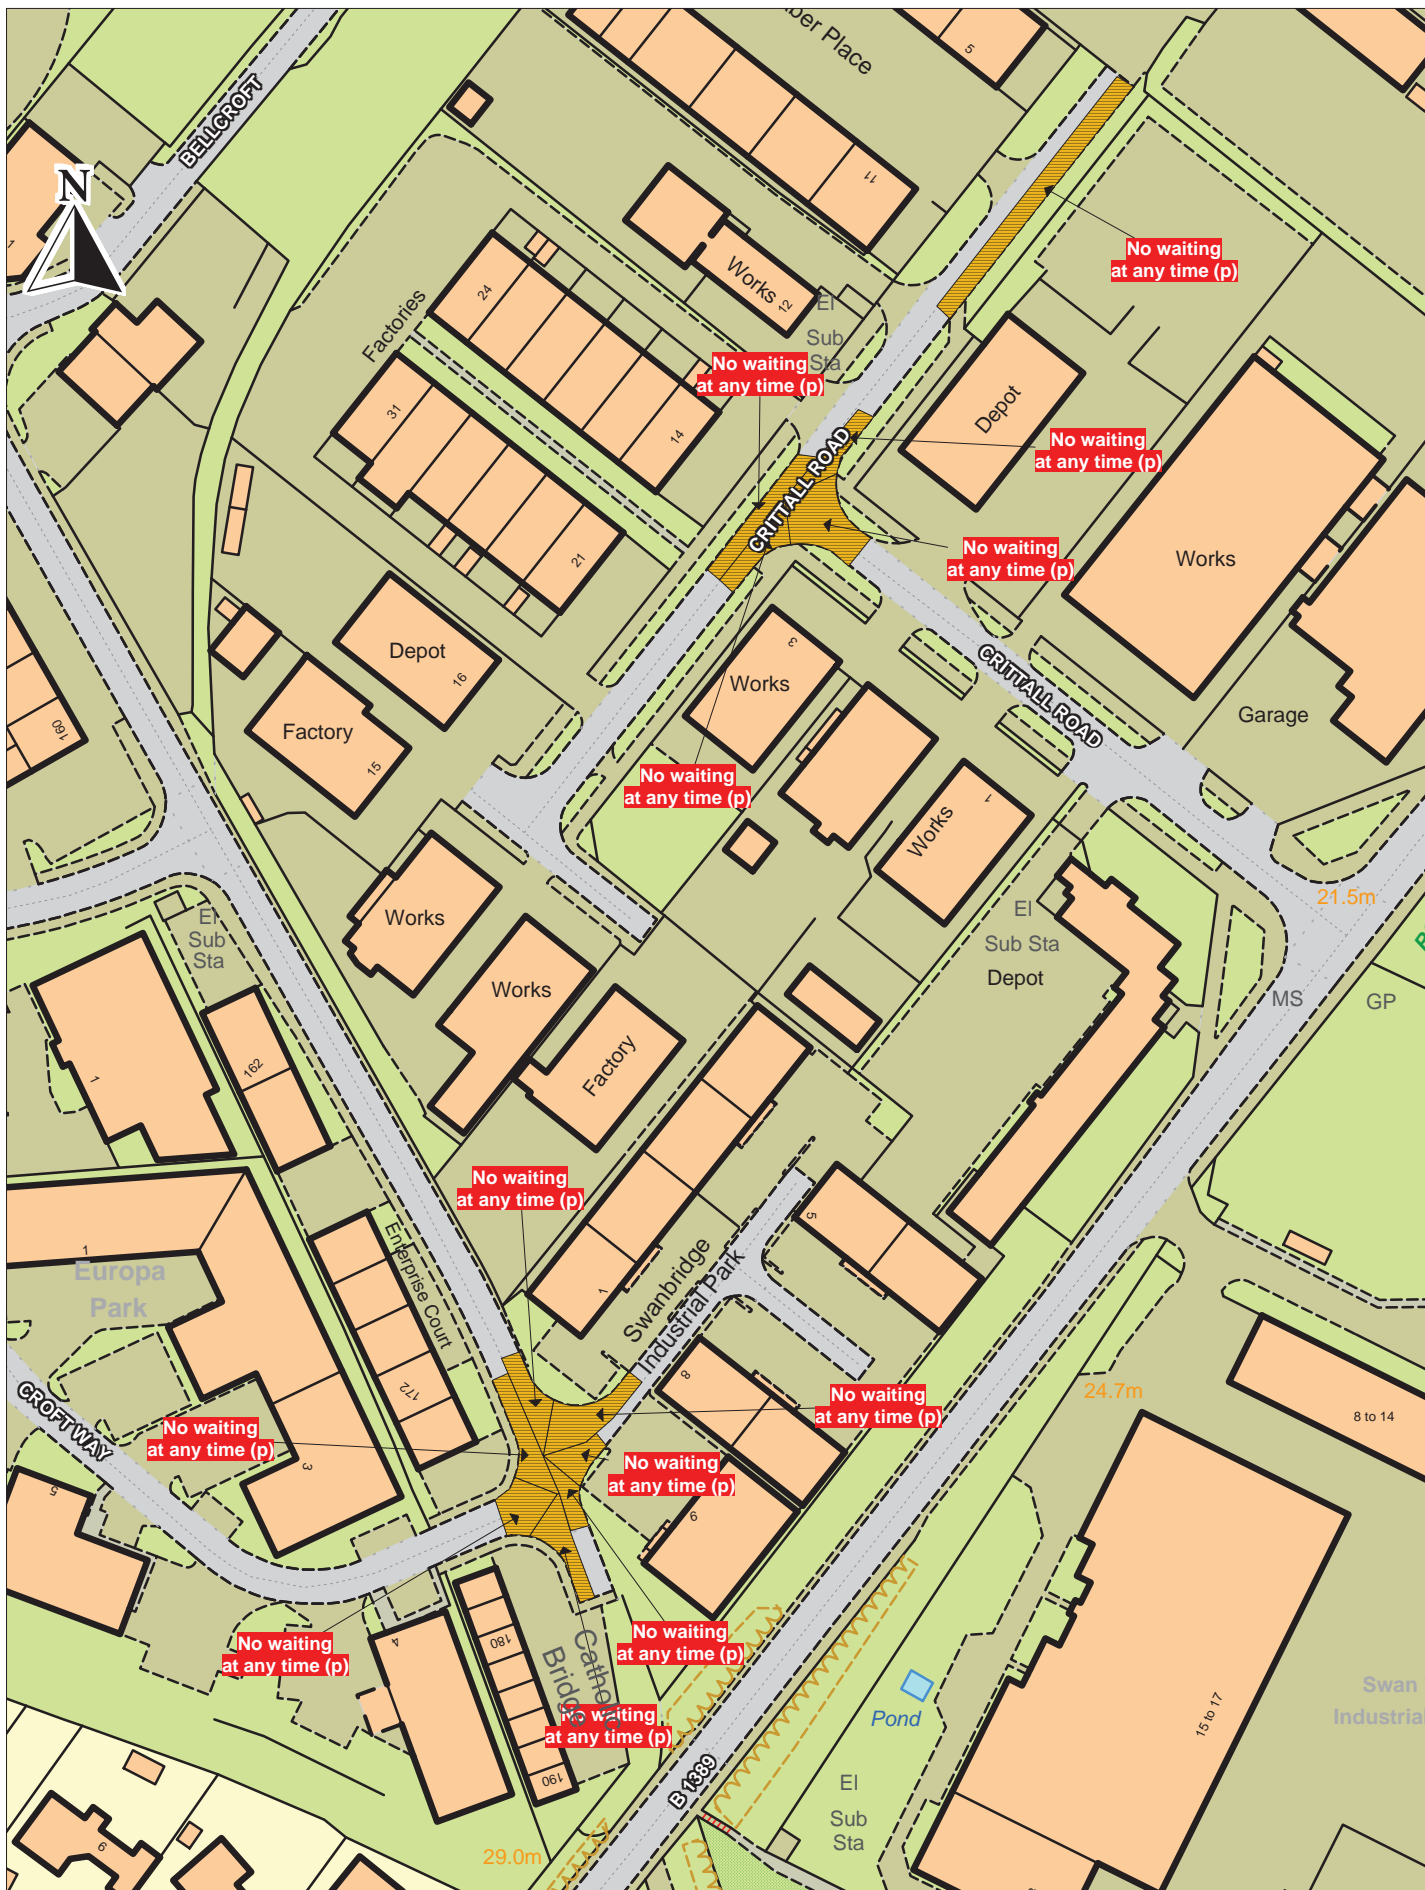

Crittall Road, Eastways, Croft Way, WITHAM

© Crown copyright. All rights reserved  
Essex County Council  
Licence No. LA 077070 2016

SCALE	1 : 1500
DATE	20/01/2016
DRAWING No.	TRO5821-013 A
DRAWN BY	DJ
	NEPP_15-03

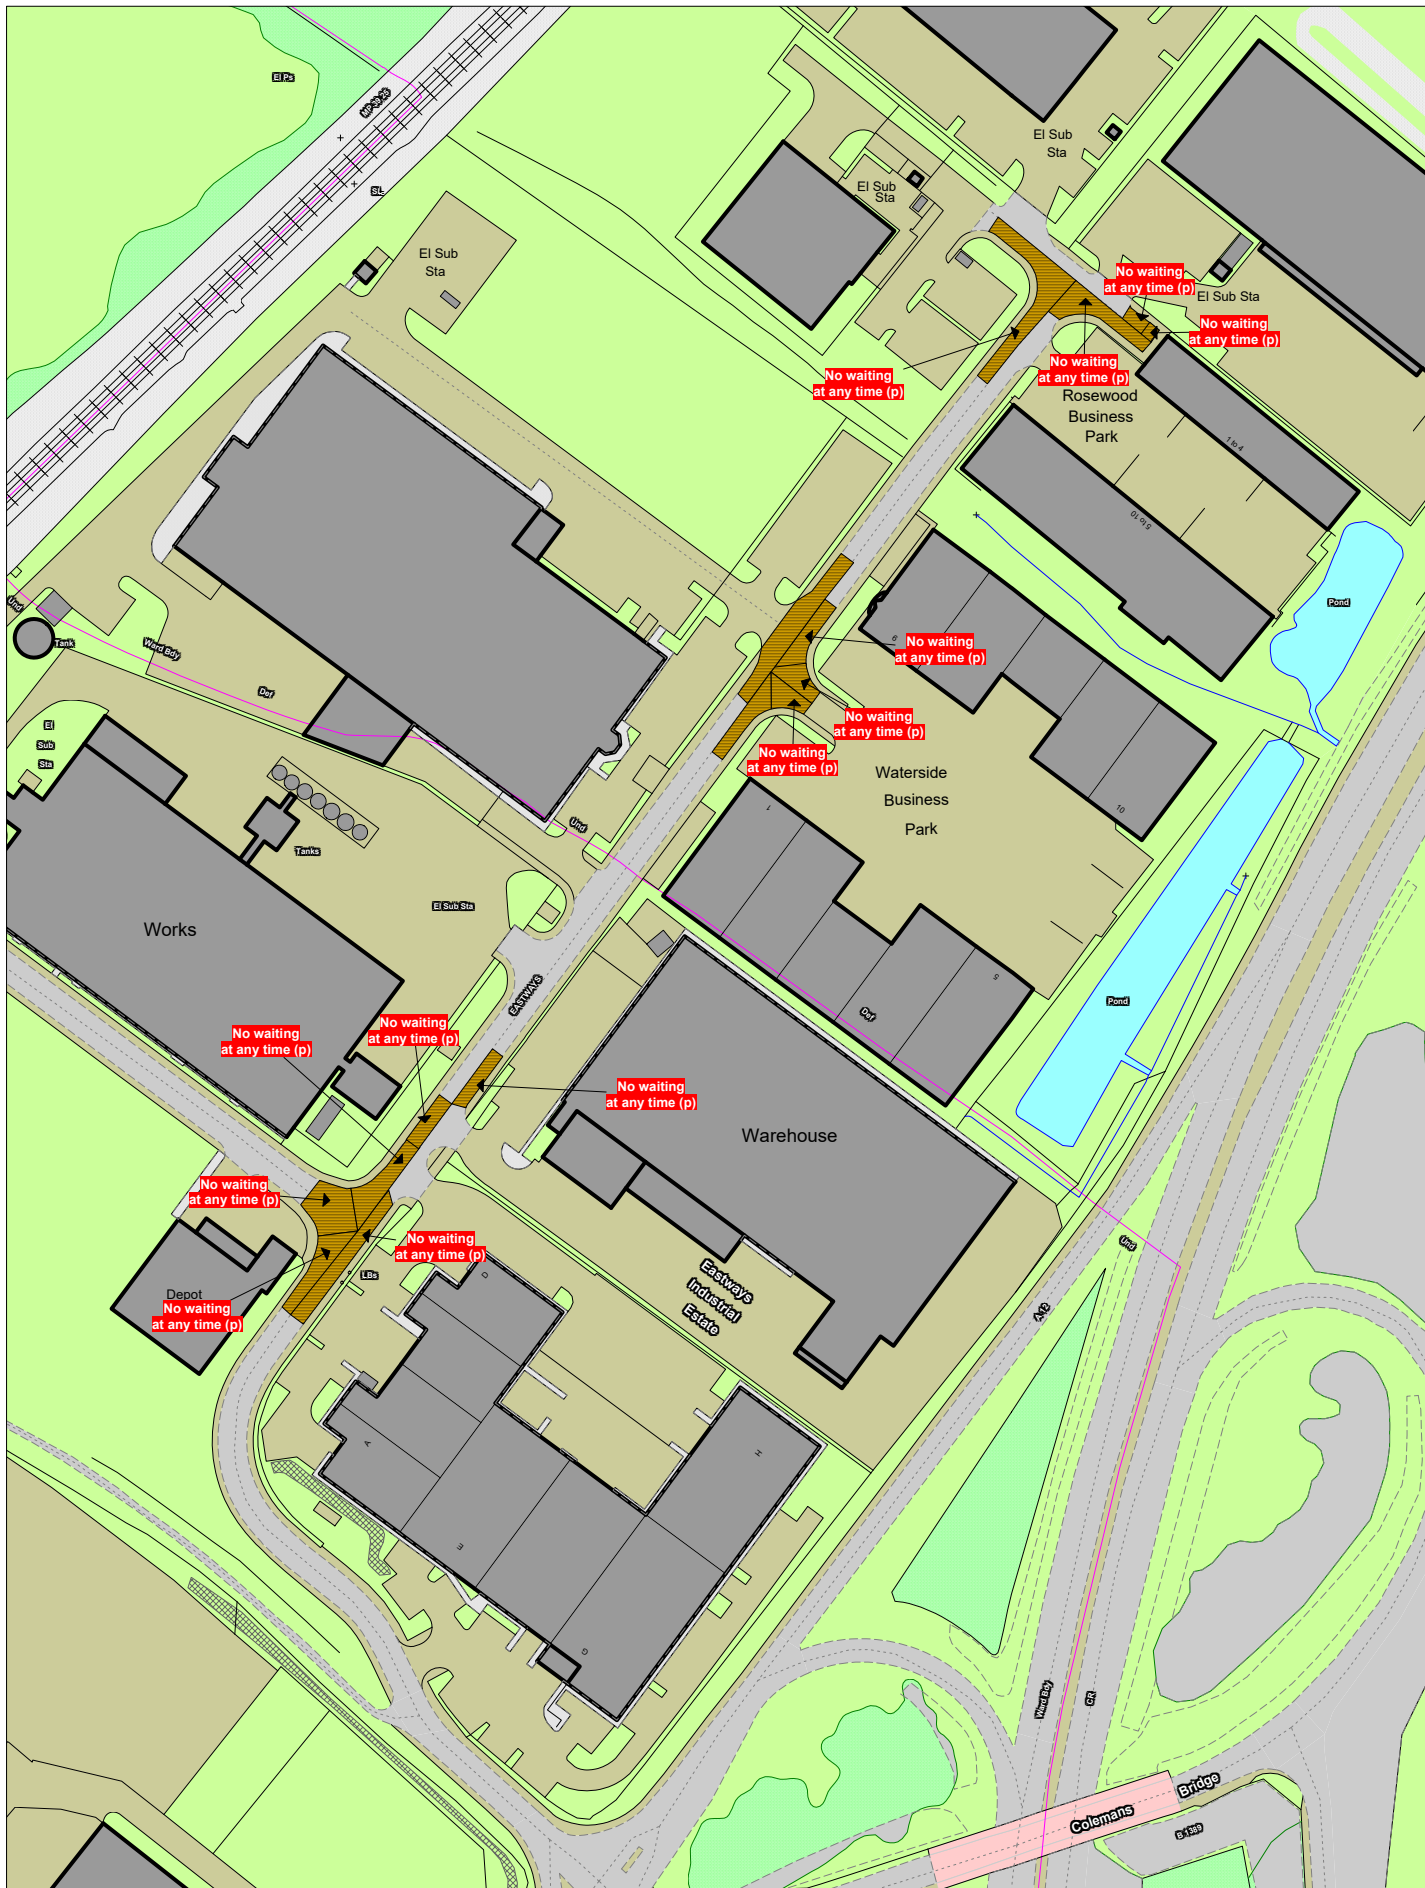



Eastways, WITHAM


© Crown copyright. All rights reserved  
 Essex County Council  
 Licence No. LA 077070 2016



SCALE	1 : 2000
DATE	09/07/2016
DRAWING No.	TRO5821-012B
DRAWN BY	MS
	NEPP_15-03

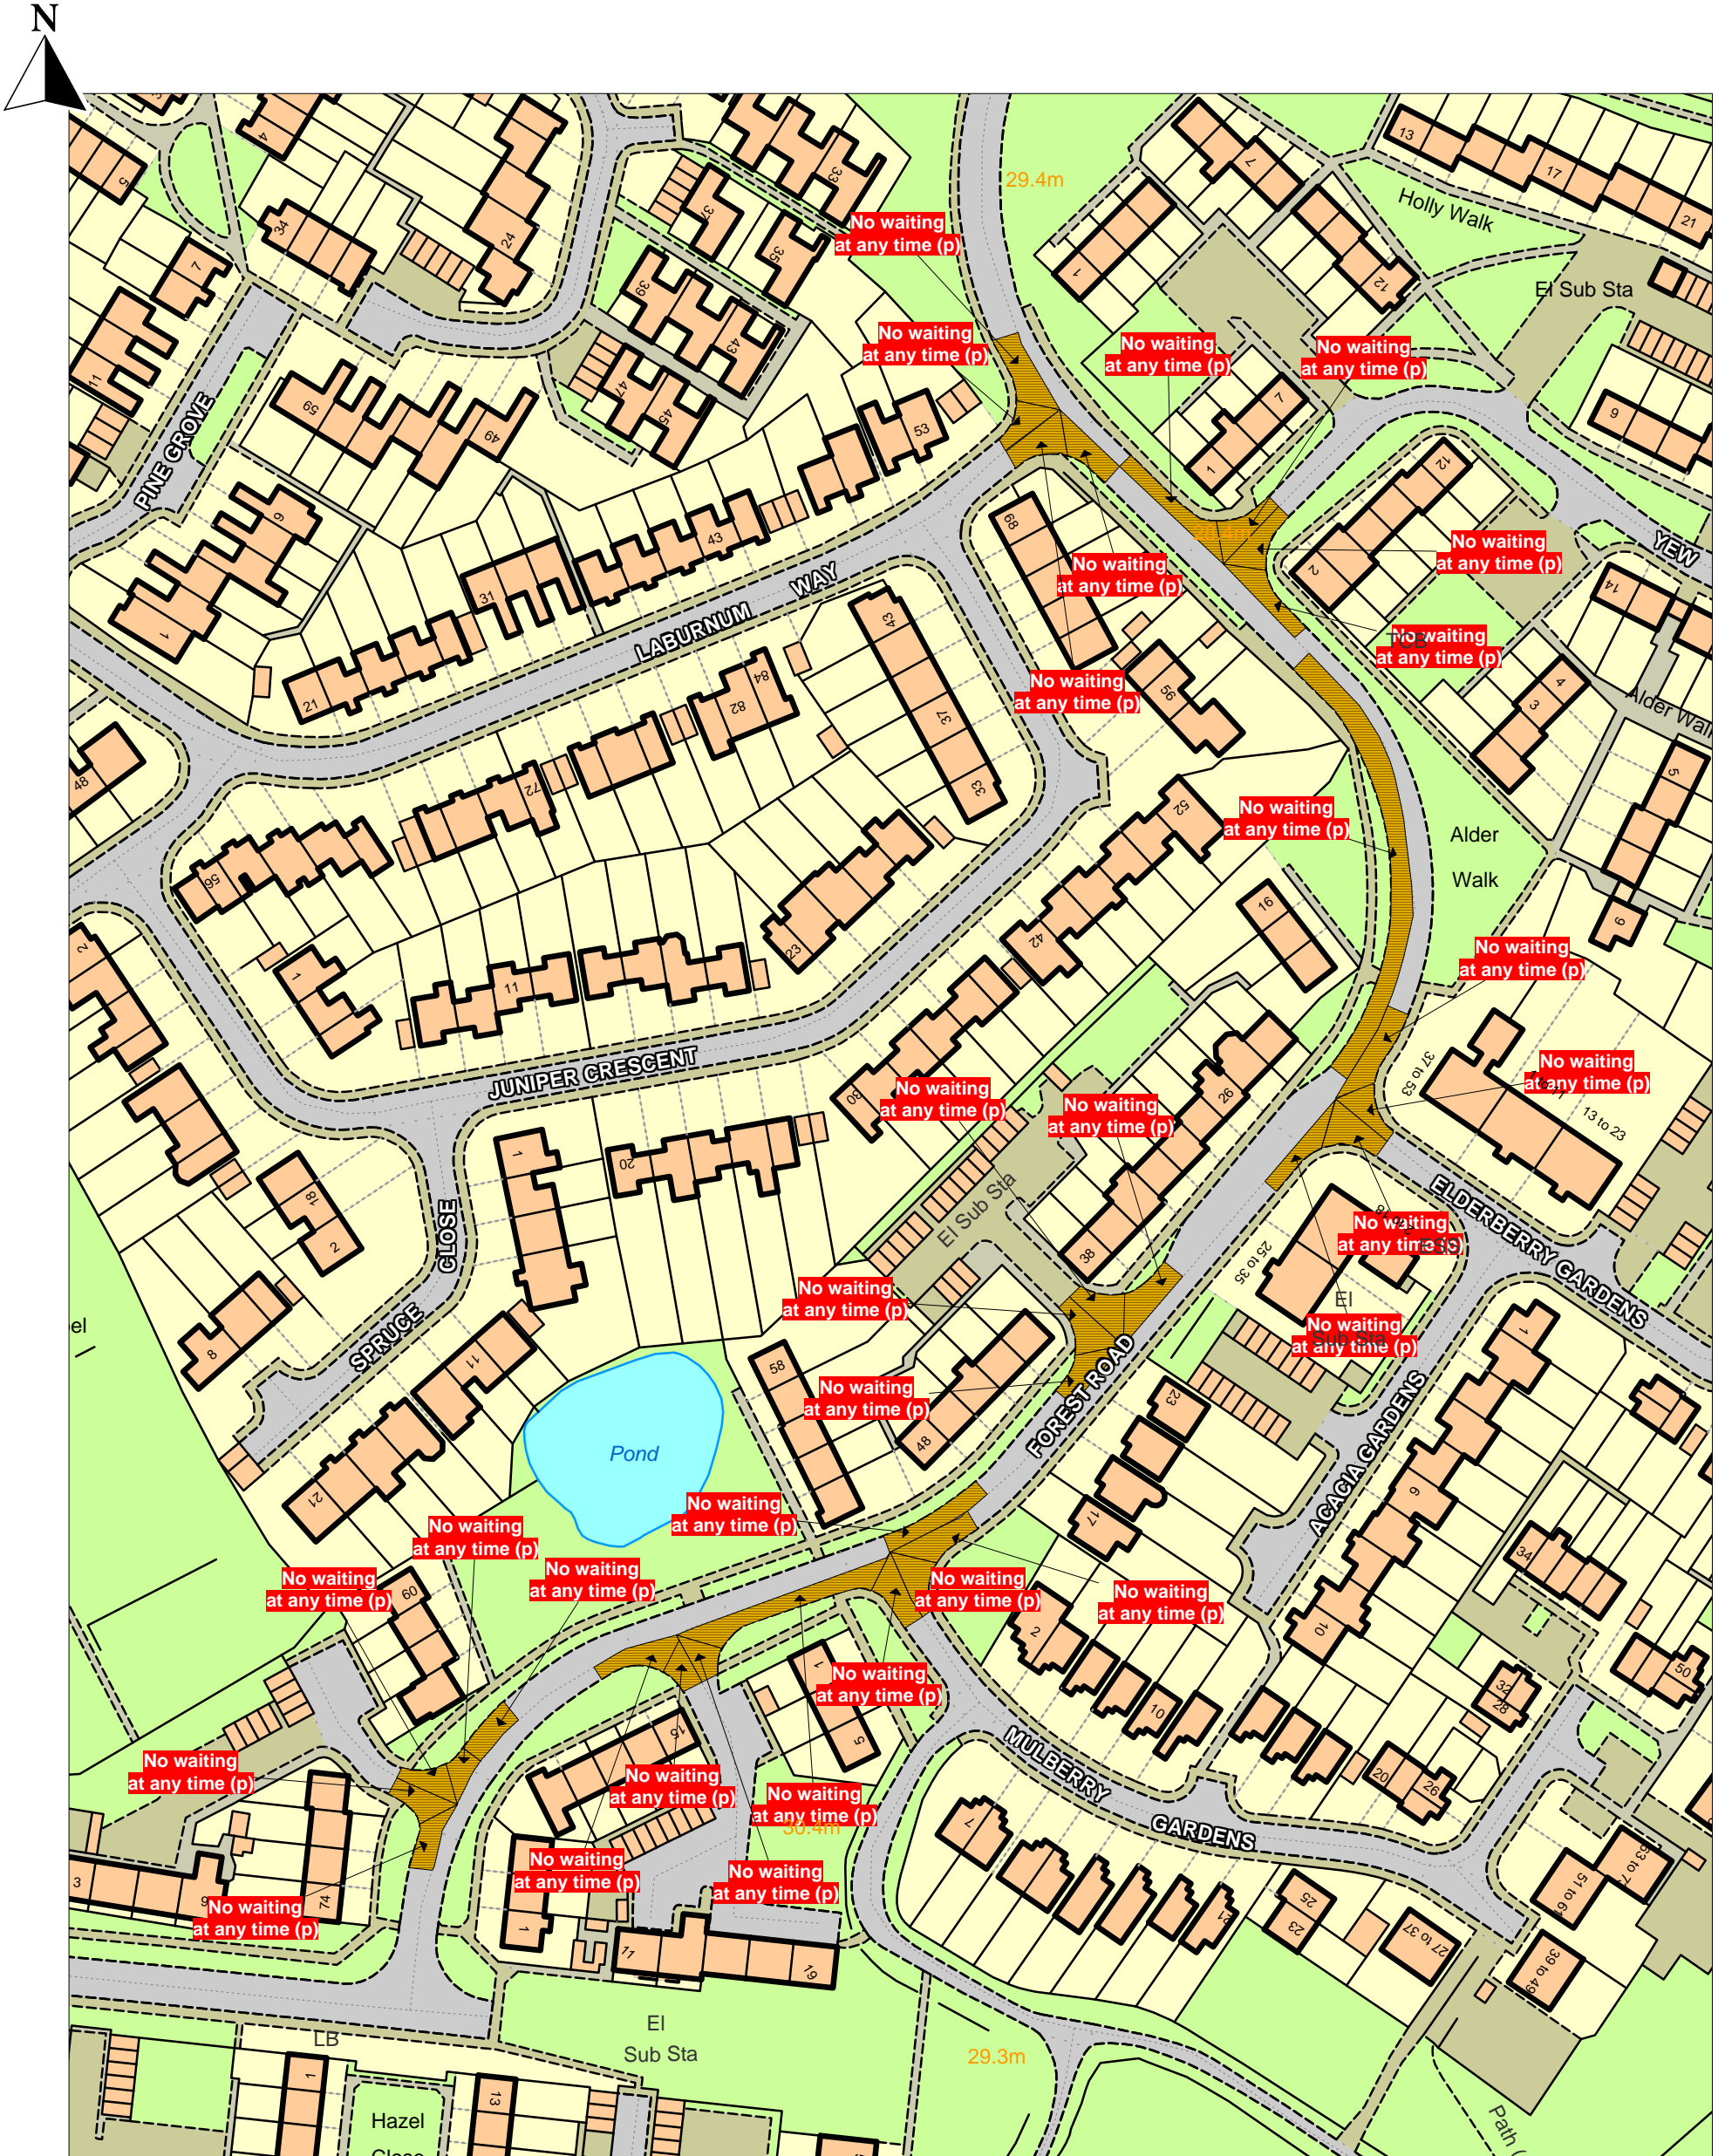

 Essex County Council	Forest Road, Witham	This map is reproduced from Ordnance Survey material with the permission of Ordnance Survey on behalf of the Controller of Her Majesty's Stationery Office © Crown Copyright. Unauthorised reproduction infringes Crown copyright and may lead to prosecution or civil proceedings. Essex County Council Licence No: LA 077070 2016	SCALE 1 : 1250
			DATE 04/01/2016
			DRAWING No. TRO5821-010
			DRAWN BY DJ
			NEPP_15-03

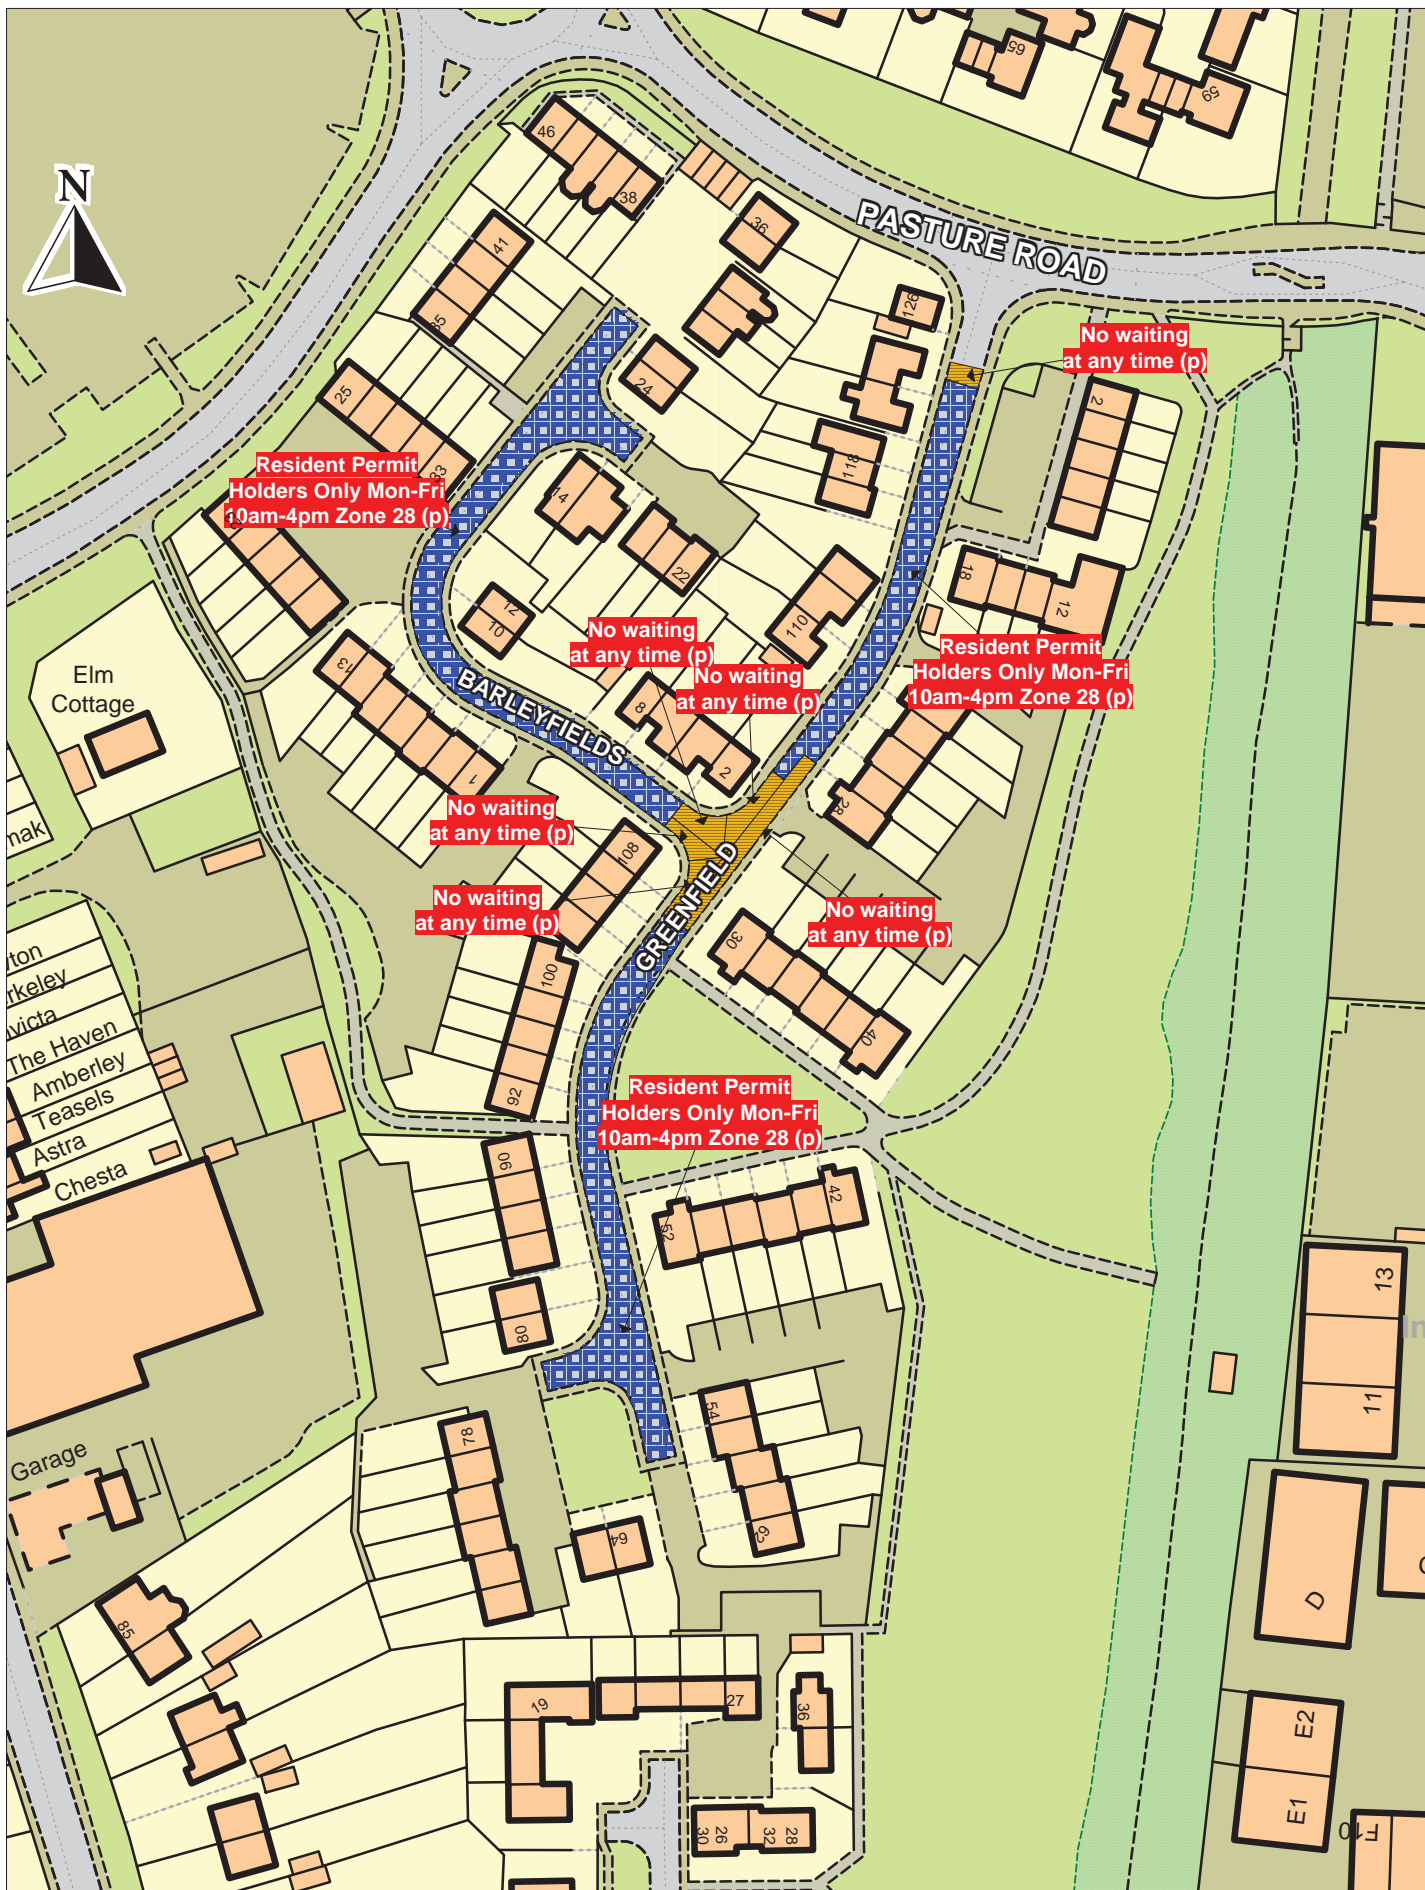


© Crown copyright. All rights reserved  
 Essex County Council  
 Licence No. LA 077070 2016

Barleyfields/Greenfield, WITHAM



SCALE	1 : 1250
DATE	06/01/2016
DRAWING No.	TRO5821-009 A
DRAWN BY	DJ
	NEPP_15-03

Braintree District Council - Installed Traffic Orders.

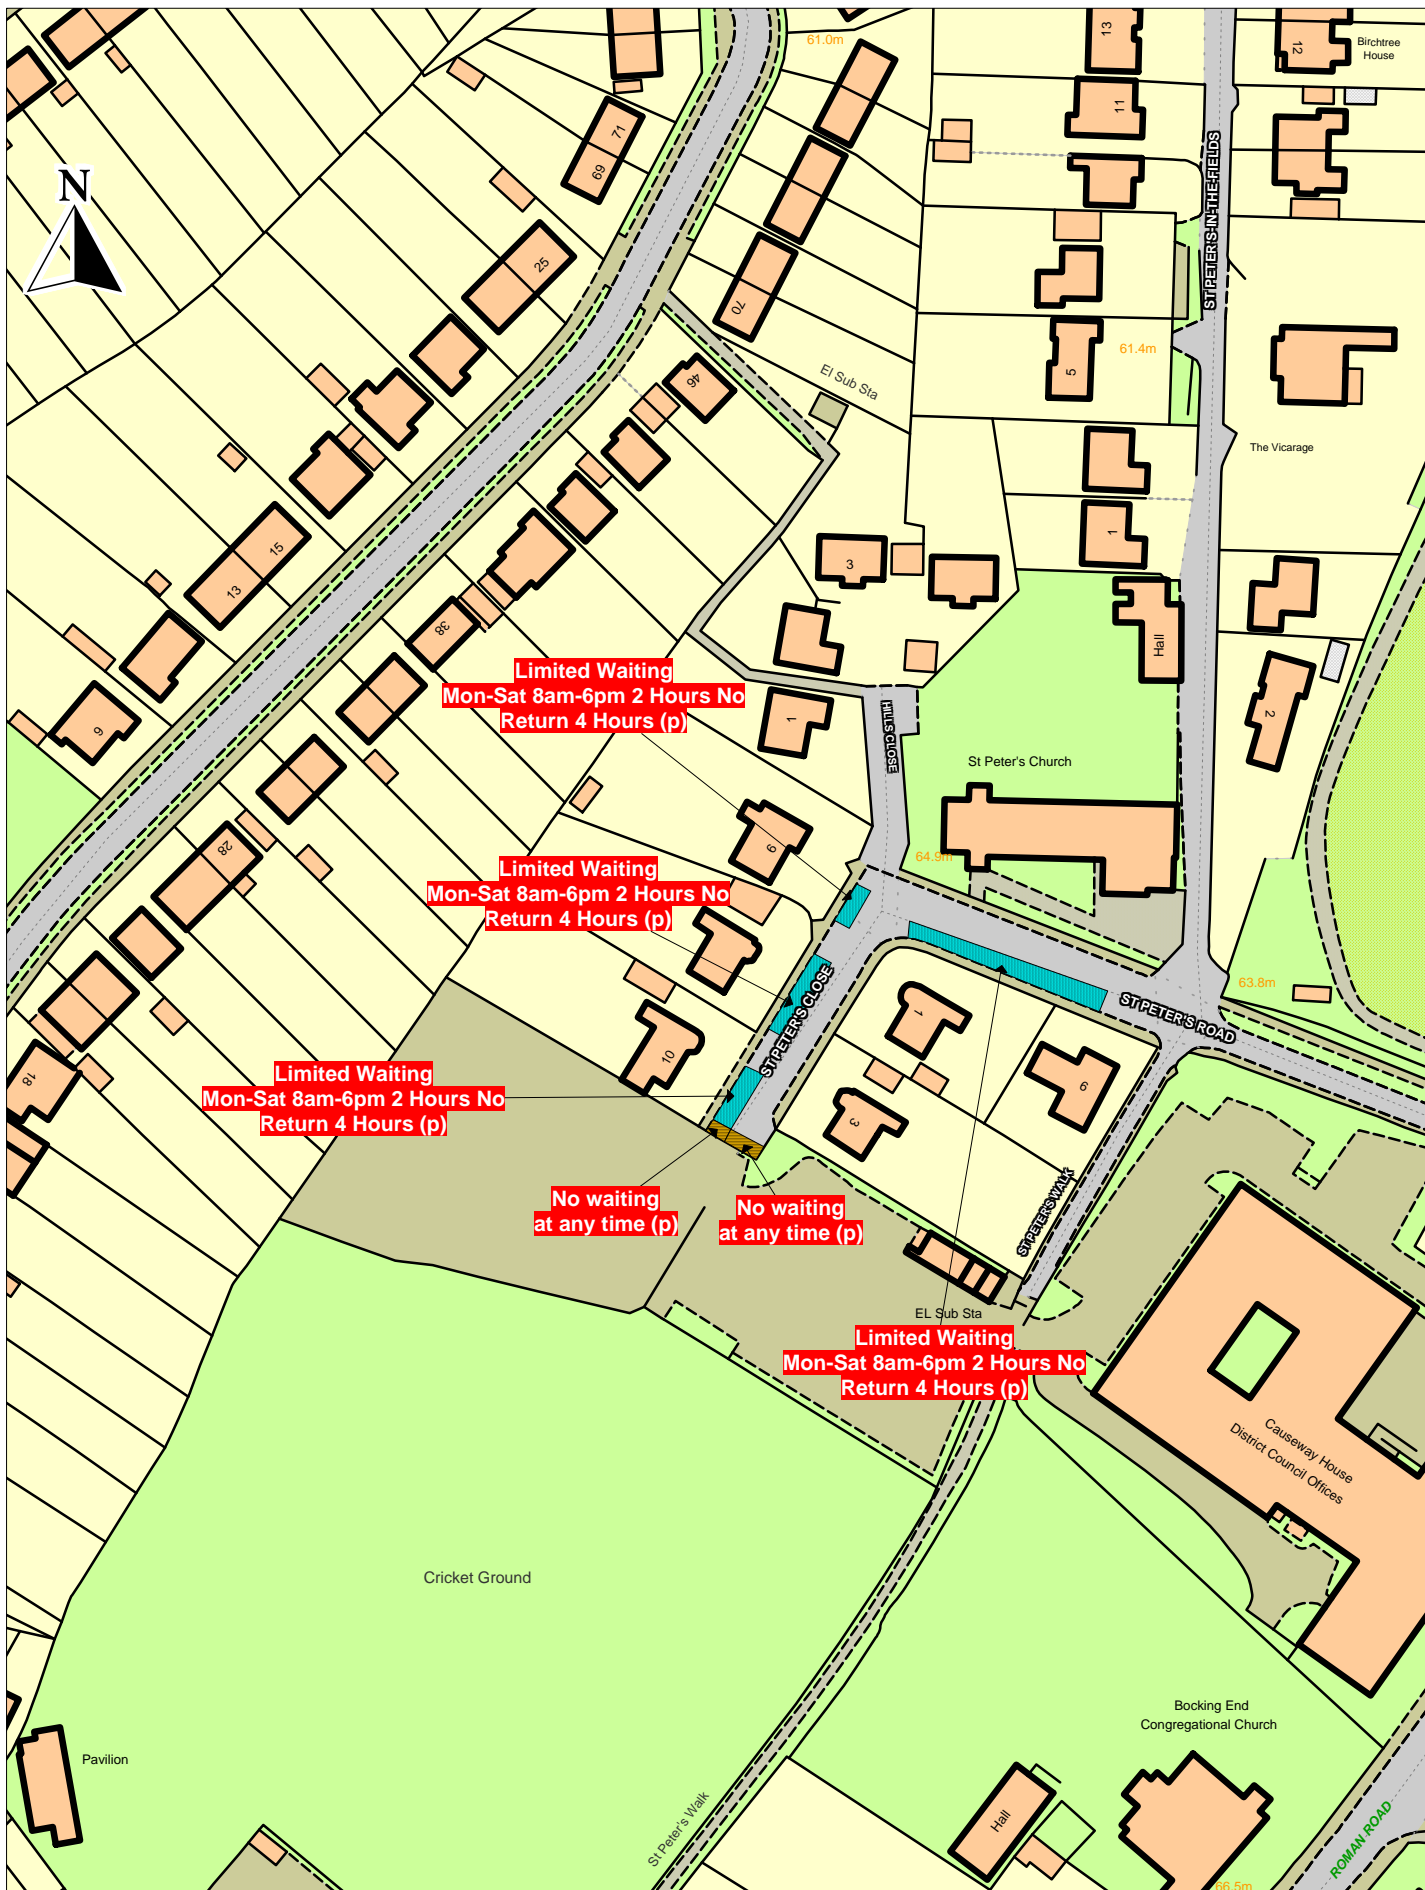

St Peter's Close, Braintree

© Crown copyright. All rights reserved  
 Essex County Council  
 Licence No. LA 077070 2016

SCALE	1 : 1250
DATE	04/01/2016
DRAWING No.	TRO5722-006
DRAWN BY	DJ
	NEPP_15-03



Toulmin Road, Hatfield Peverel


© Crown copyright. All rights reserved  
Essex County Council  
Licence No. LA 077070 2016



SCALE	1 : 1250
DATE	06/04/2016
DRAWING No.	TRO5721-014B
DRAWN BY	MS
	NEPP15-03



Braintree District Council - Installed Traffic Orders.

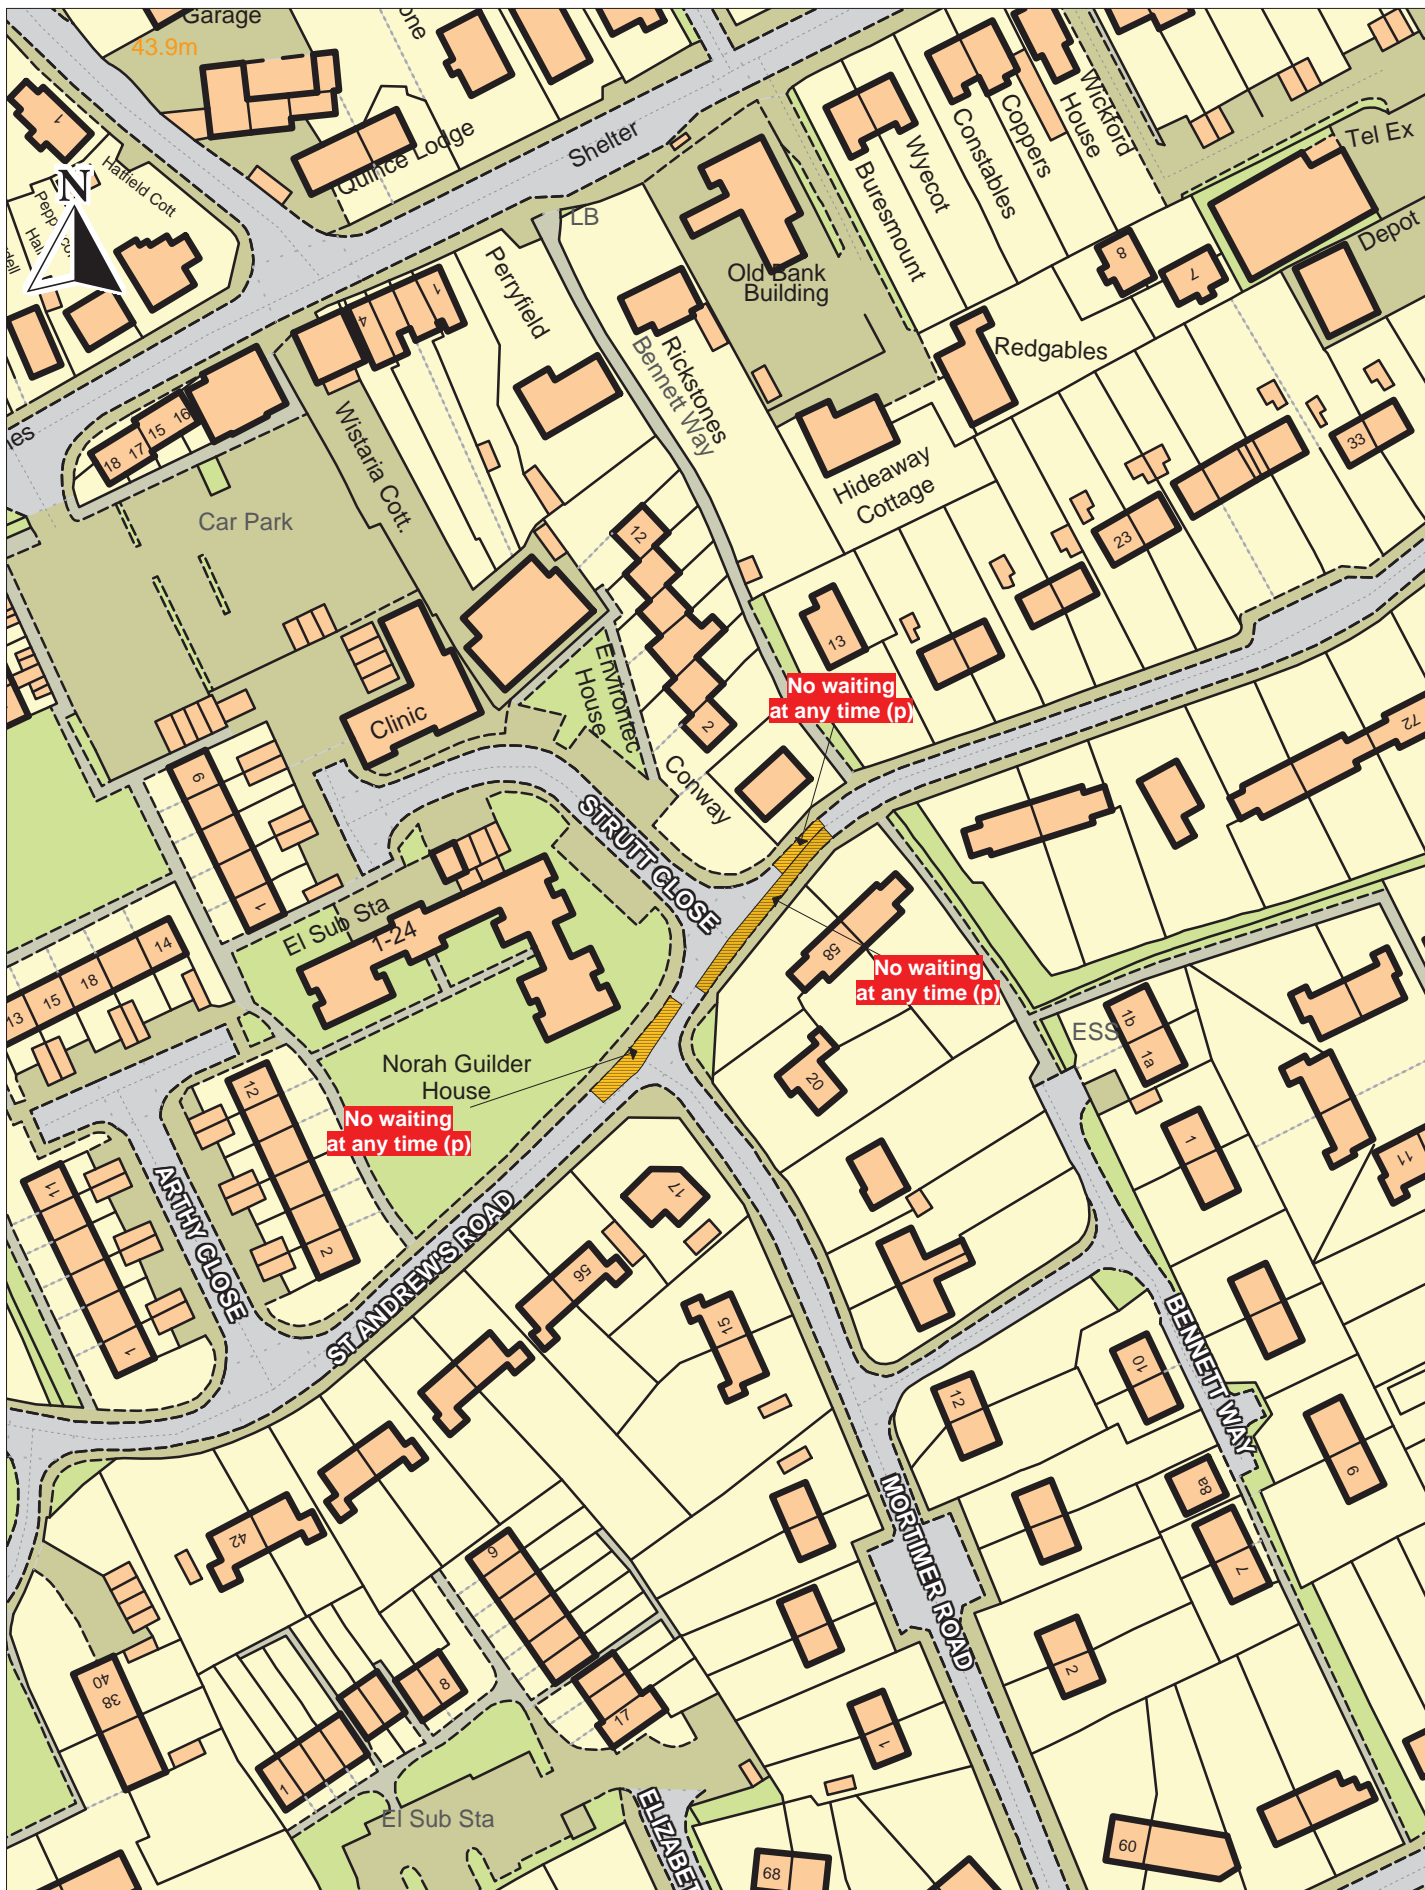

St Andrews Road, HATFIELD PEVEREL

© Crown copyright. All rights reserved  
 Essex County Council  
 Licence No. LA 077070 2016

SCALE	1 : 1250
DATE	04/01/2016
DRAWING No.	TRO5721-013 A
DRAWN BY	DJ
	NEPP_15-03