


Church Street, COLCHESTER

© Crown copyright. All rights reserved
 Essex County Council
 Licence No. LA 077070 2016


SCALE	1 : 500
DATE	10/02/2016
DRAWING No.	TRO5922-028B
DRAWN BY	DJ
	NEPP_15-03

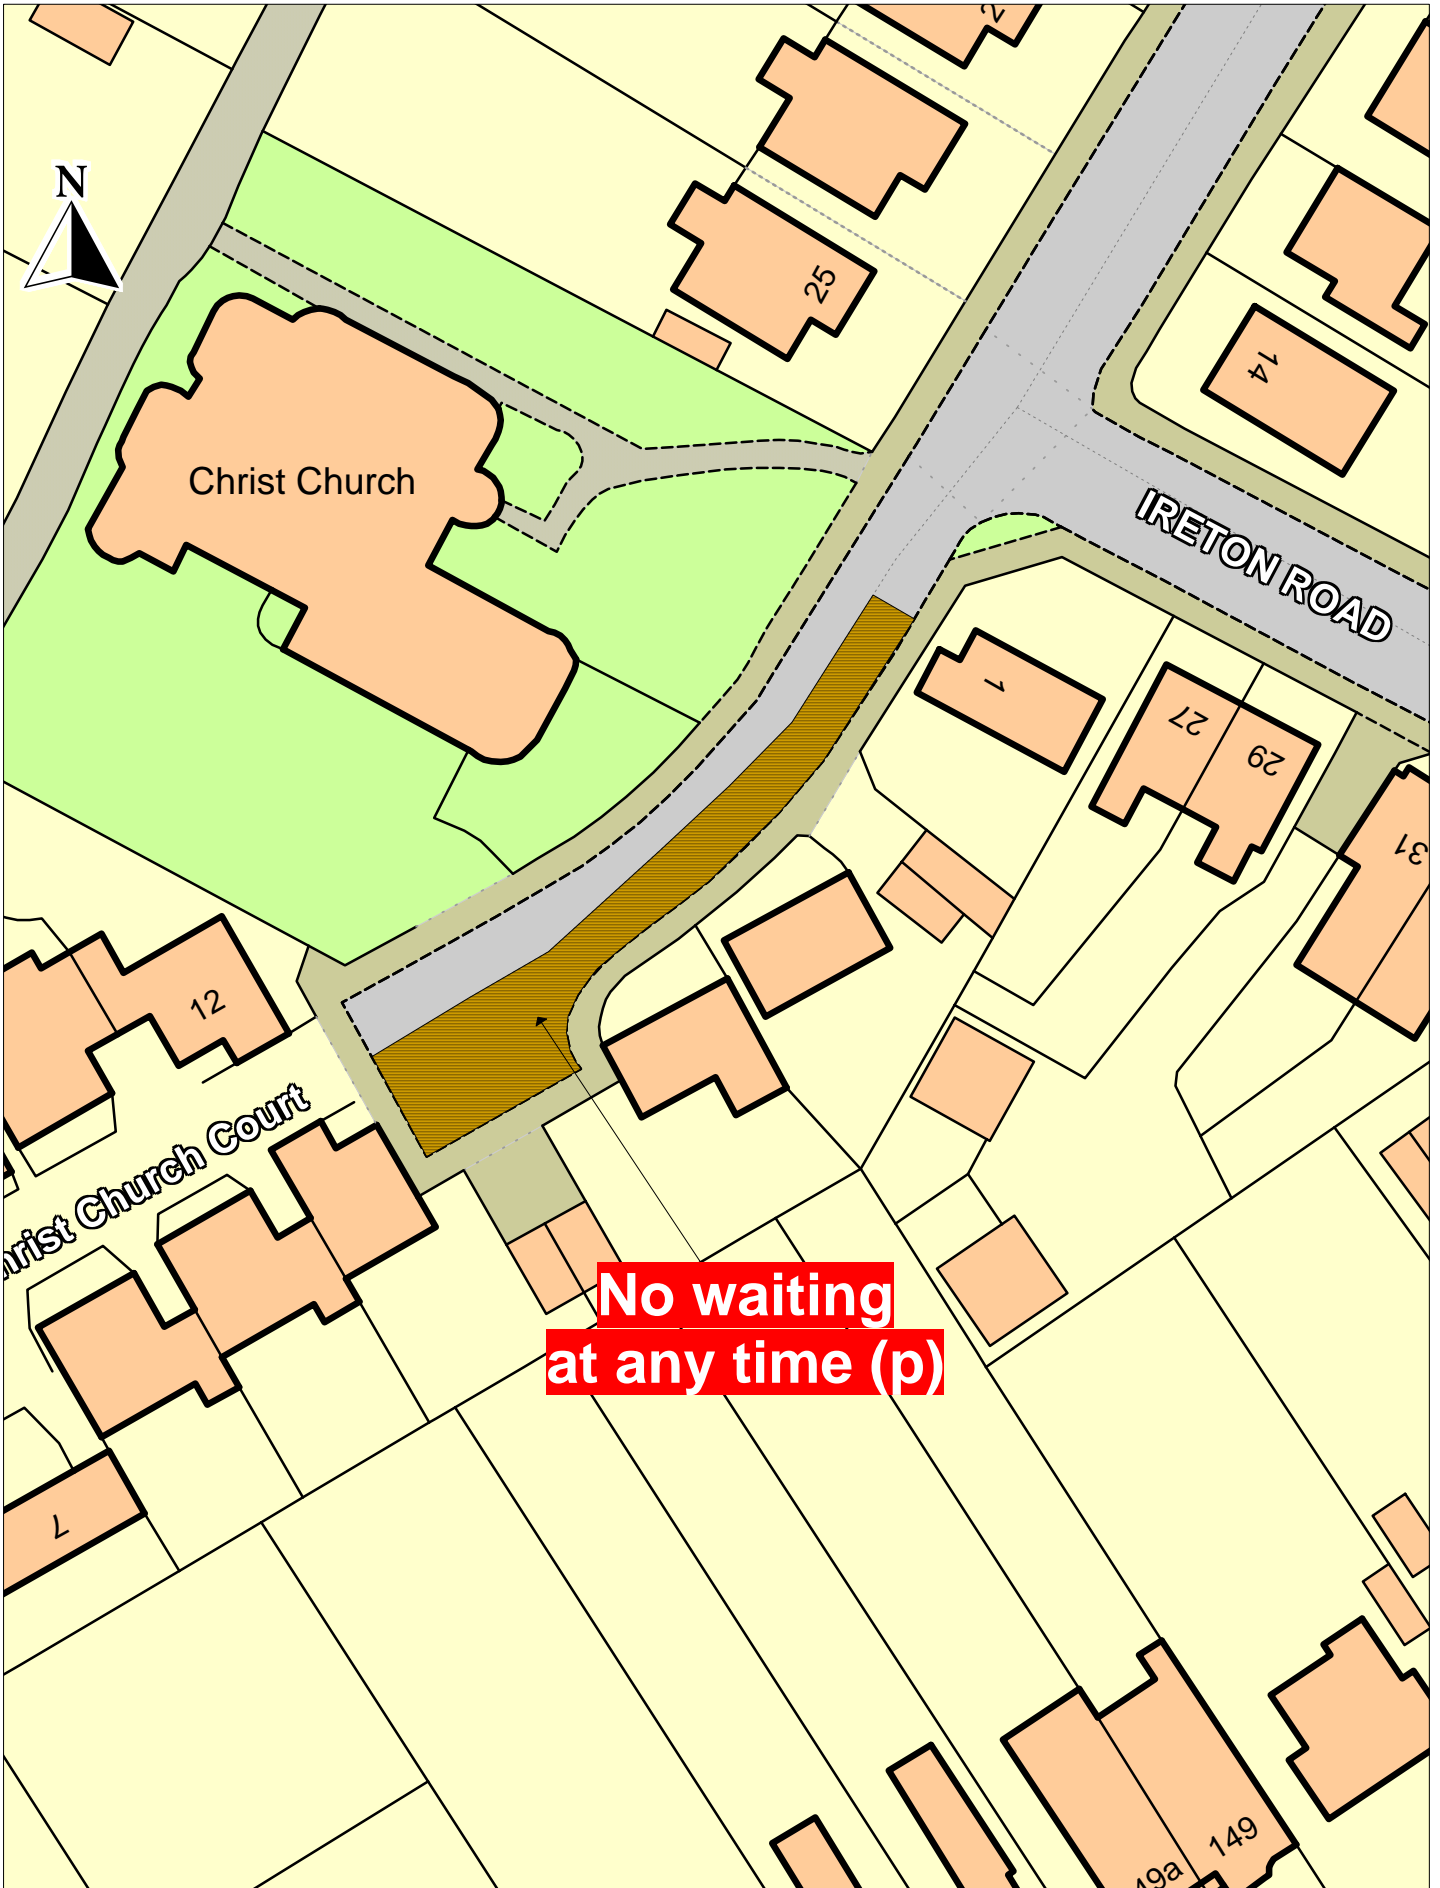

Ireton Road, COLCHESTER

© Crown copyright. All rights reserved
Essex County Council
Licence No. LA 077070 2016

SCALE	1 : 500
DATE	06/01/2016
DRAWING No.	TRO5922-027
DRAWN BY	DJ
	NEPP_15-03

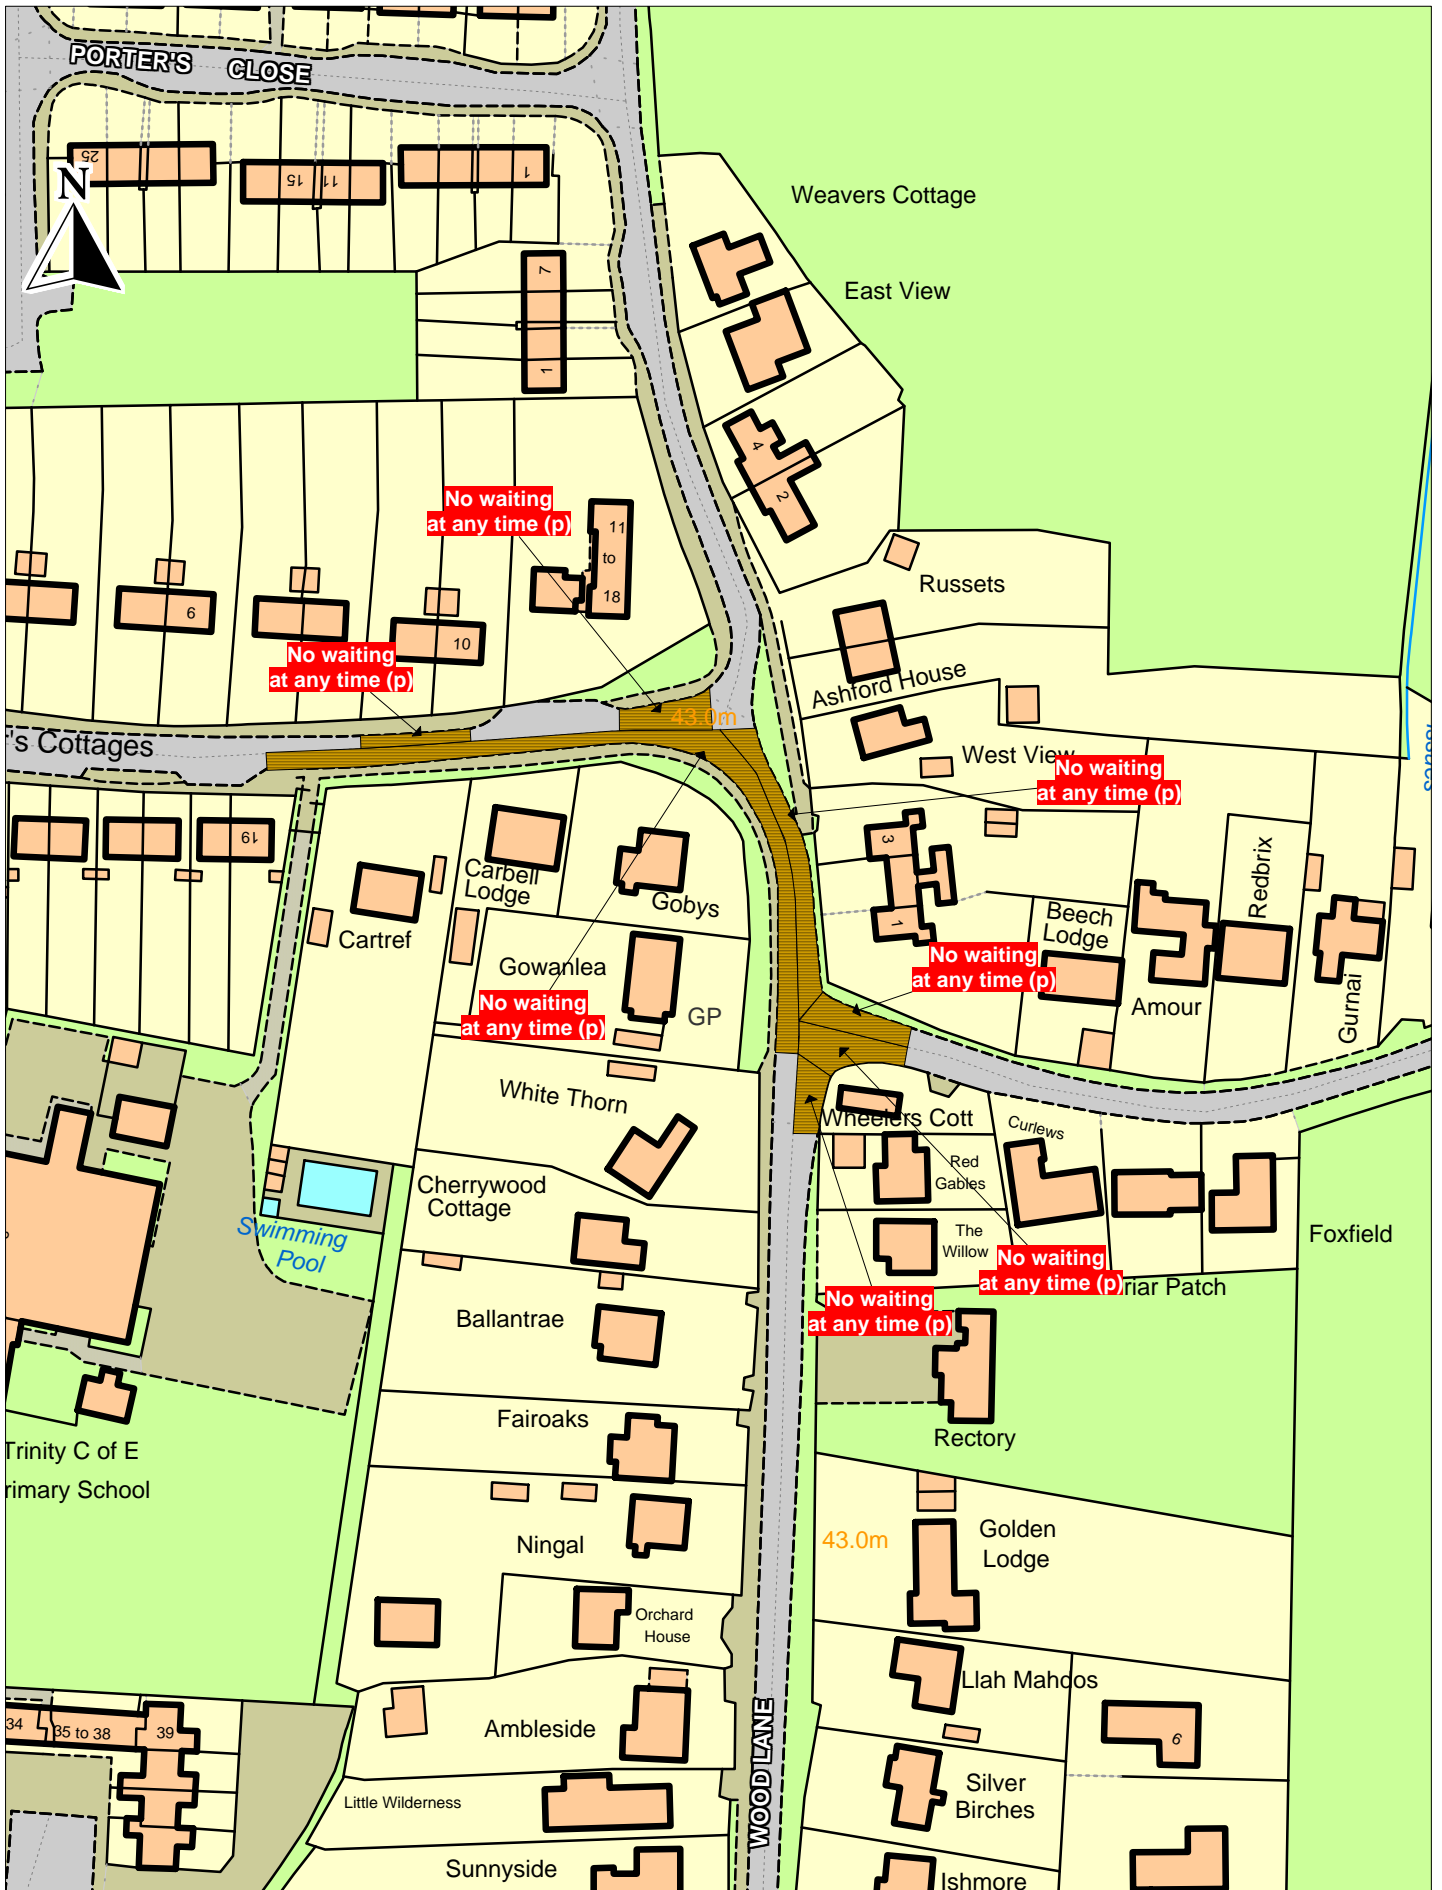

© Crown copyright. All rights reserved
 Essex County Council
 Licence No. LA 077070 2016

Wood Lane/Heath Road, COLCHESTER


SCALE	1 : 1250
DATE	06/01/2016
DRAWING No.	TRO5922-026
DRAWN BY	DJ
	NEPP_15-03



Lexden Road, Colchester

© Crown copyright. All rights reserved
 Essex County Council
 Licence No. LA 077070 2015

SCALE	1 : 1250
DATE	11/12/2015
DRAWING No.	TRO5922-024
DRAWN BY	DJ
	NEPP_15-03

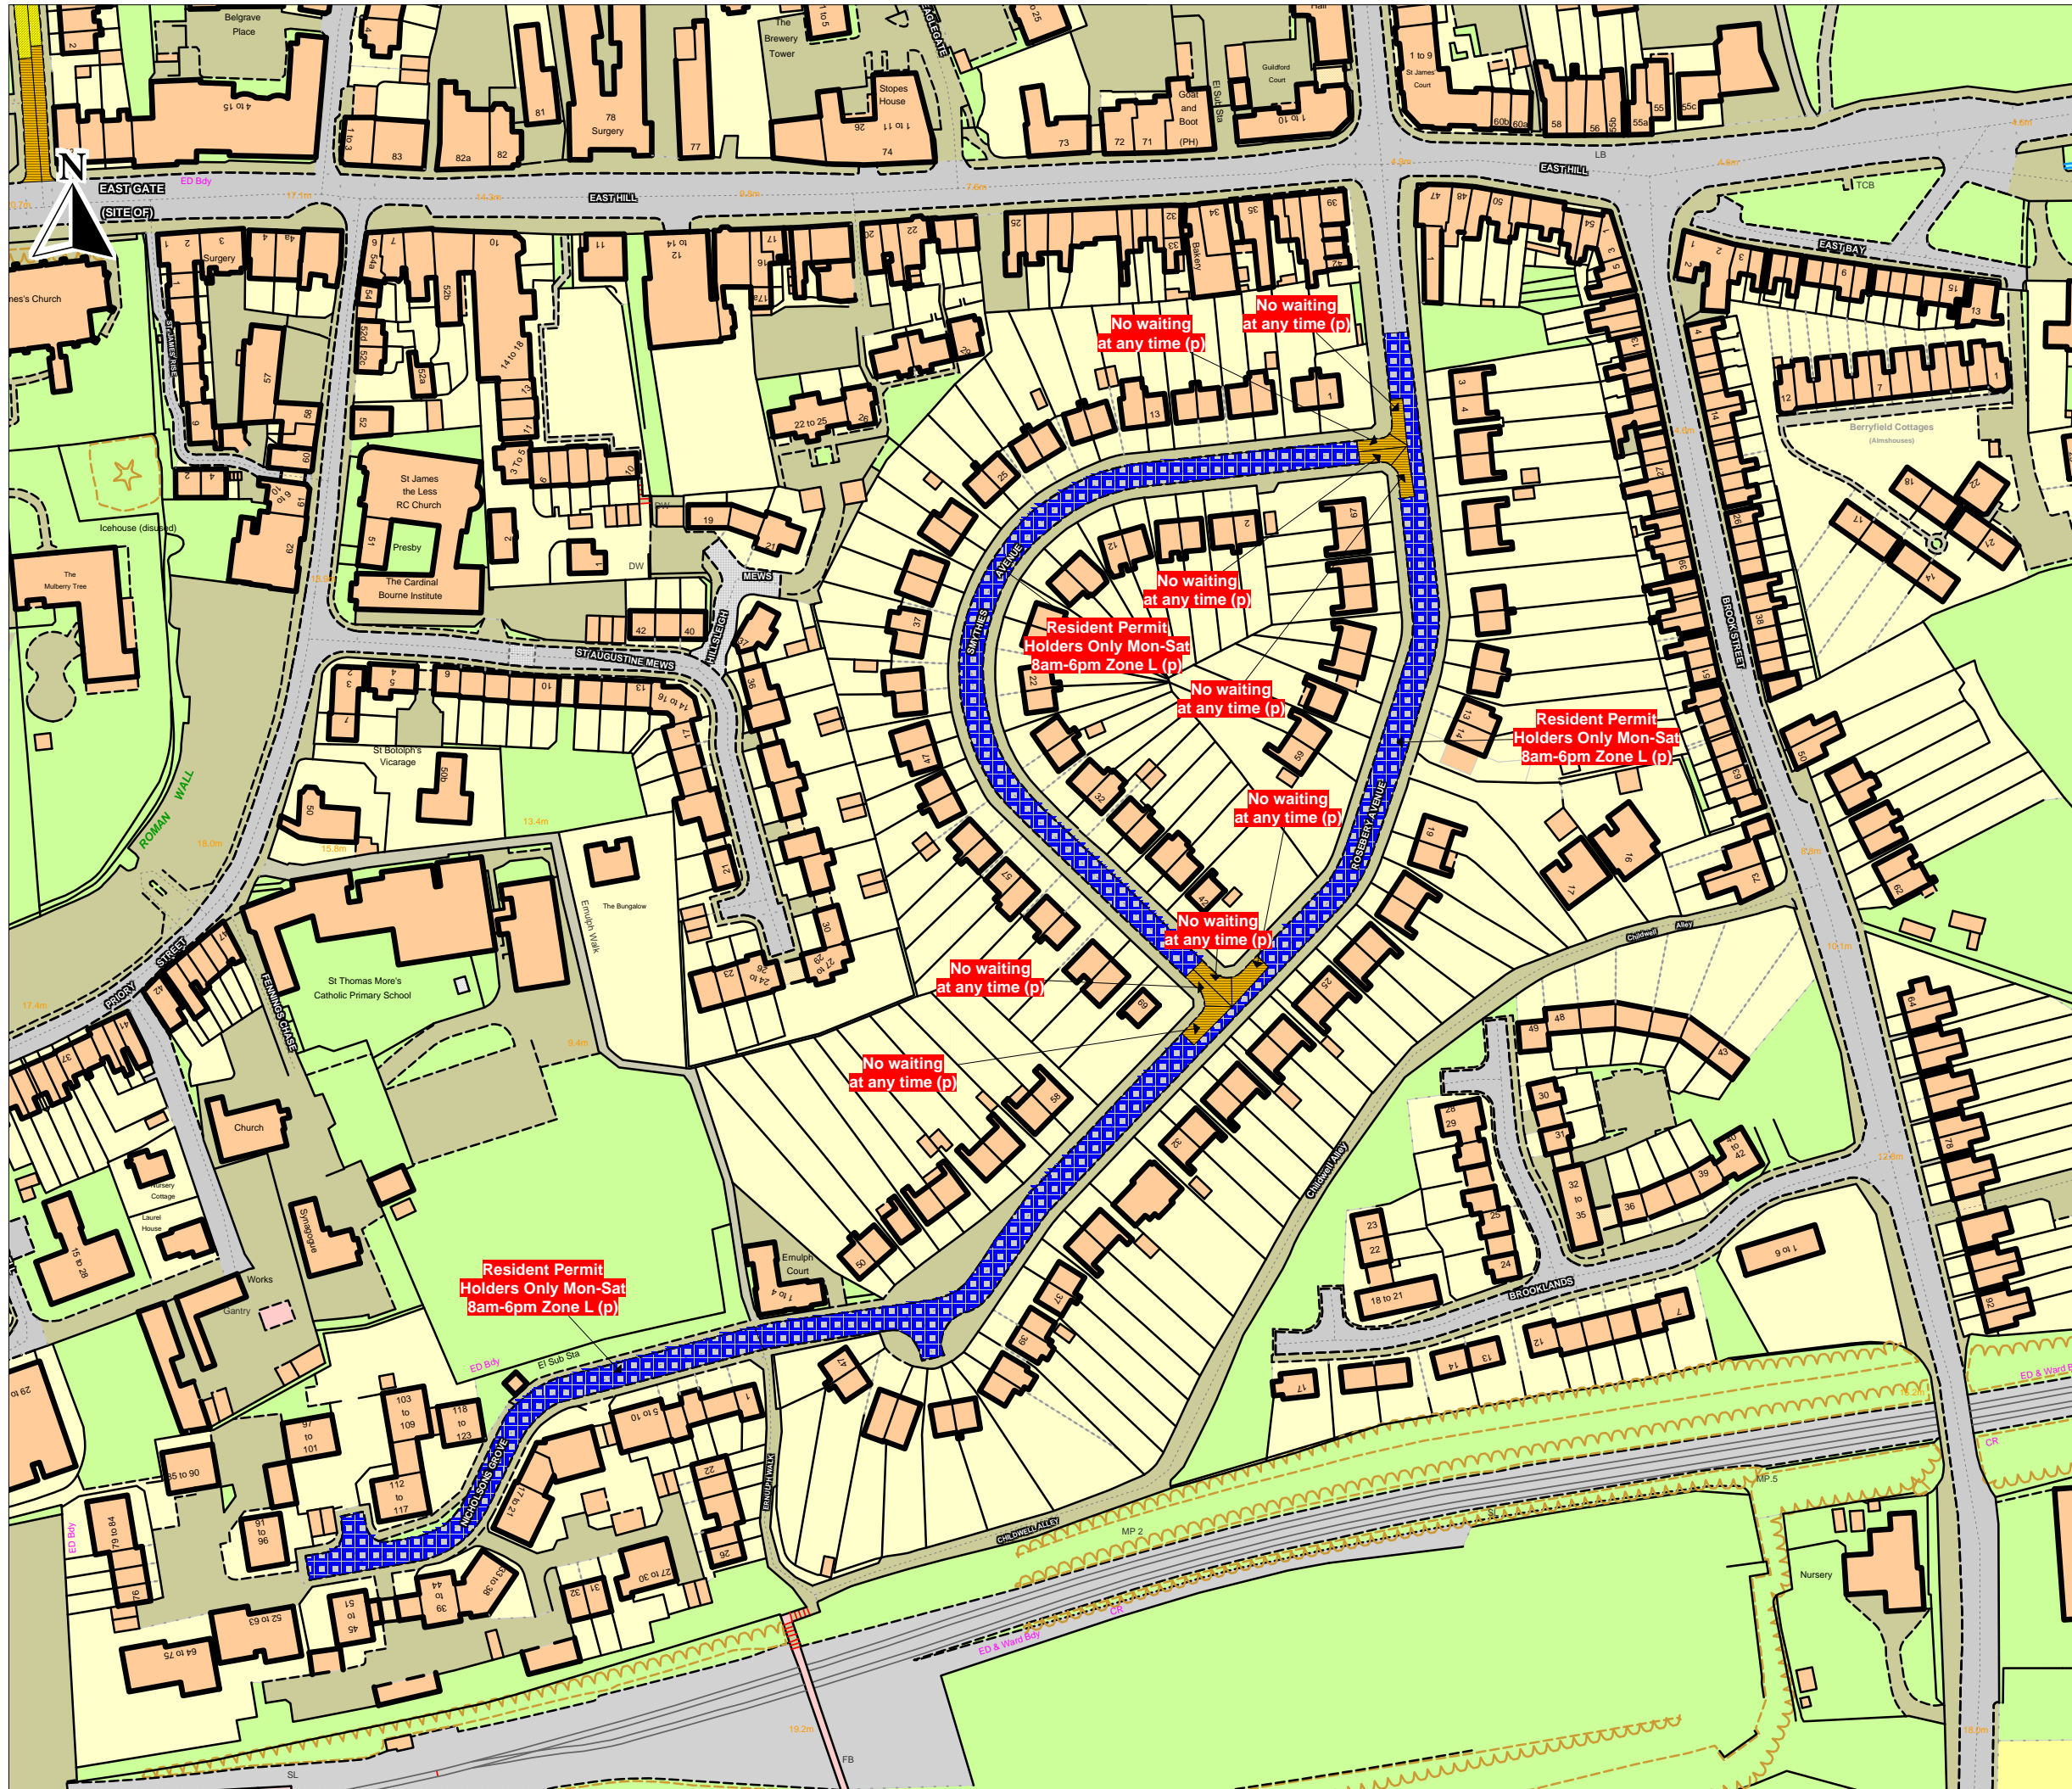


Rosebery Avenue,
Smythies Avenue,
Nicholson's Grove,
COLCHESTER

This map is reproduced from Ordnance Survey material with the permission of Ordnance Survey on behalf of the Controller of Her Majesty's Stationery Office © Crown Copyright. Unauthorised reproduction infringes Crown copyright and may lead to prosecution or civil proceedings.
Essex County Council
Licence No: LA 077070 2016



DRAWING TITLE	
SCALE	1 : 1500
DATE	20/01/2016
DRAWING No.	TRO6022-005 A
DRAWN BY	DJ
NEPP_15-03	

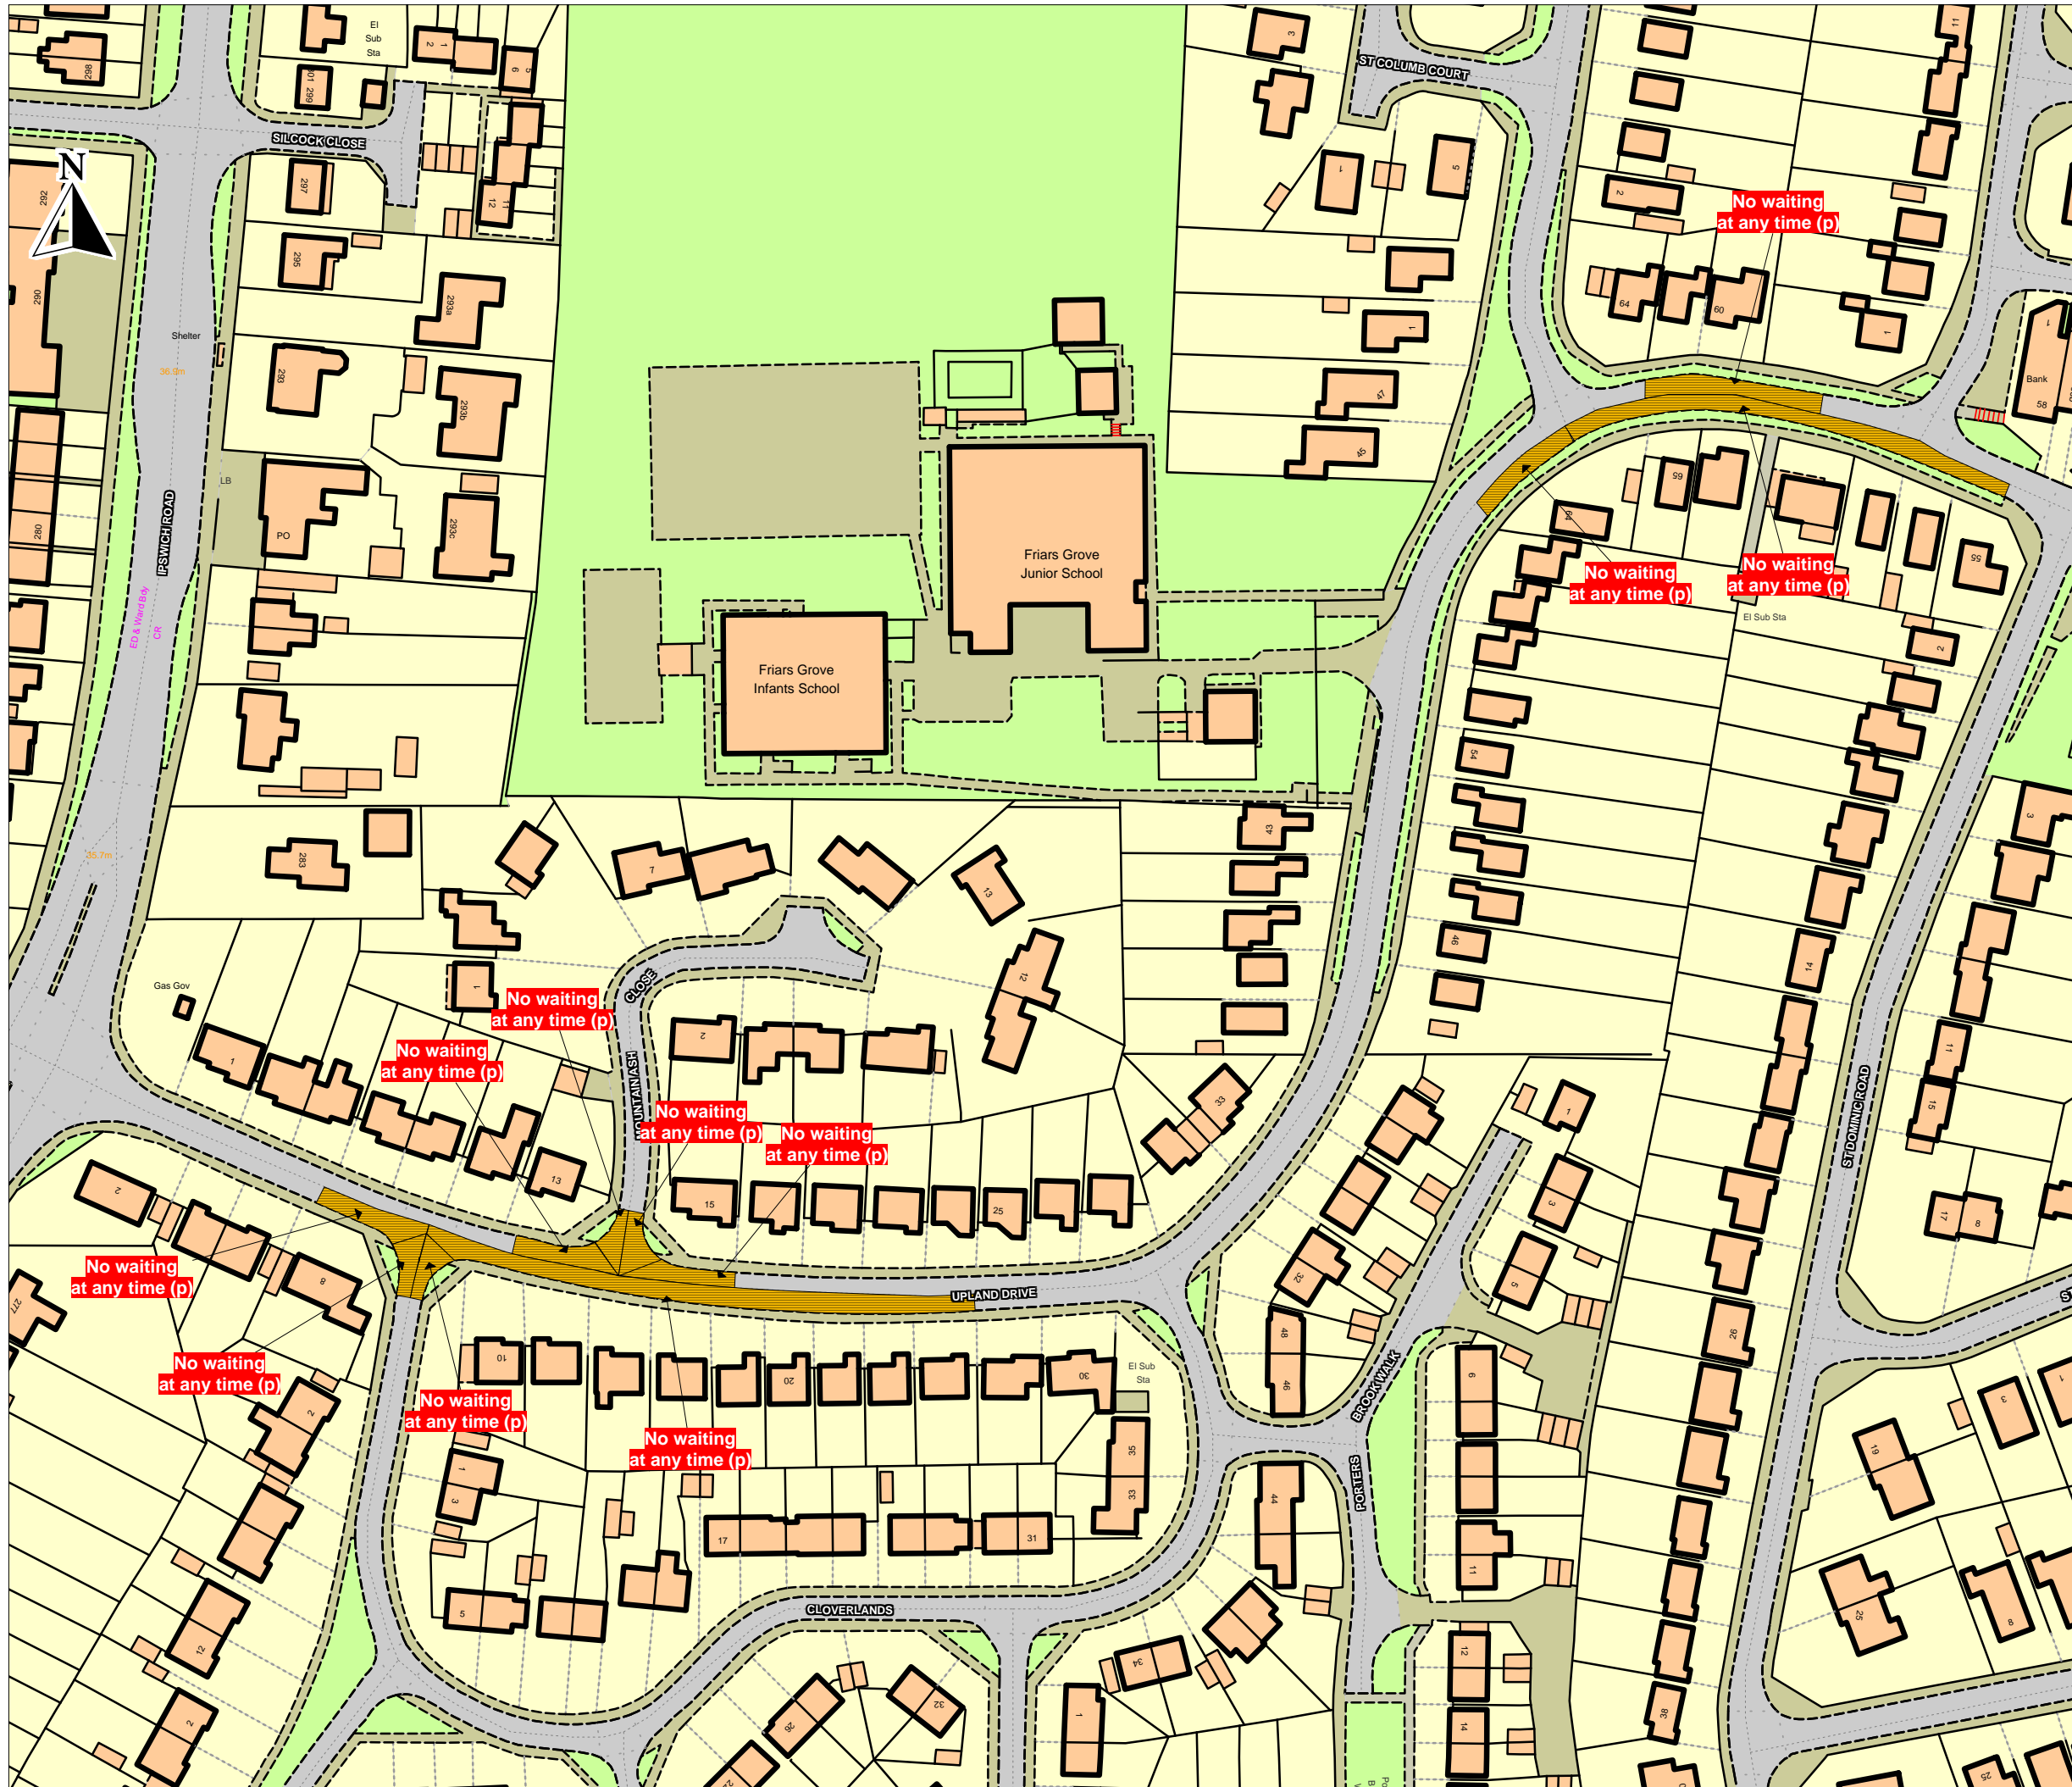


St Christopher Road
 Upland Drive
 Cloverlands
 Mountain Ash Close,
 COLCHESTER

This map is reproduced from Ordnance Survey material with the permission of Ordnance Survey on behalf of the Controller of Her Majesty's Stationery Office © Crown Copyright. Unauthorised reproduction infringes Crown copyright and may lead to prosecution or civil proceedings.
 Essex County Council
 Licence No: LA 077070 2016



DRAWING TITLE


SCALE	1 : 1250
DATE	06/01/2016
DRAWING No.	TRO6022-006
DRAWN BY	DJ
	NEPP_15-03

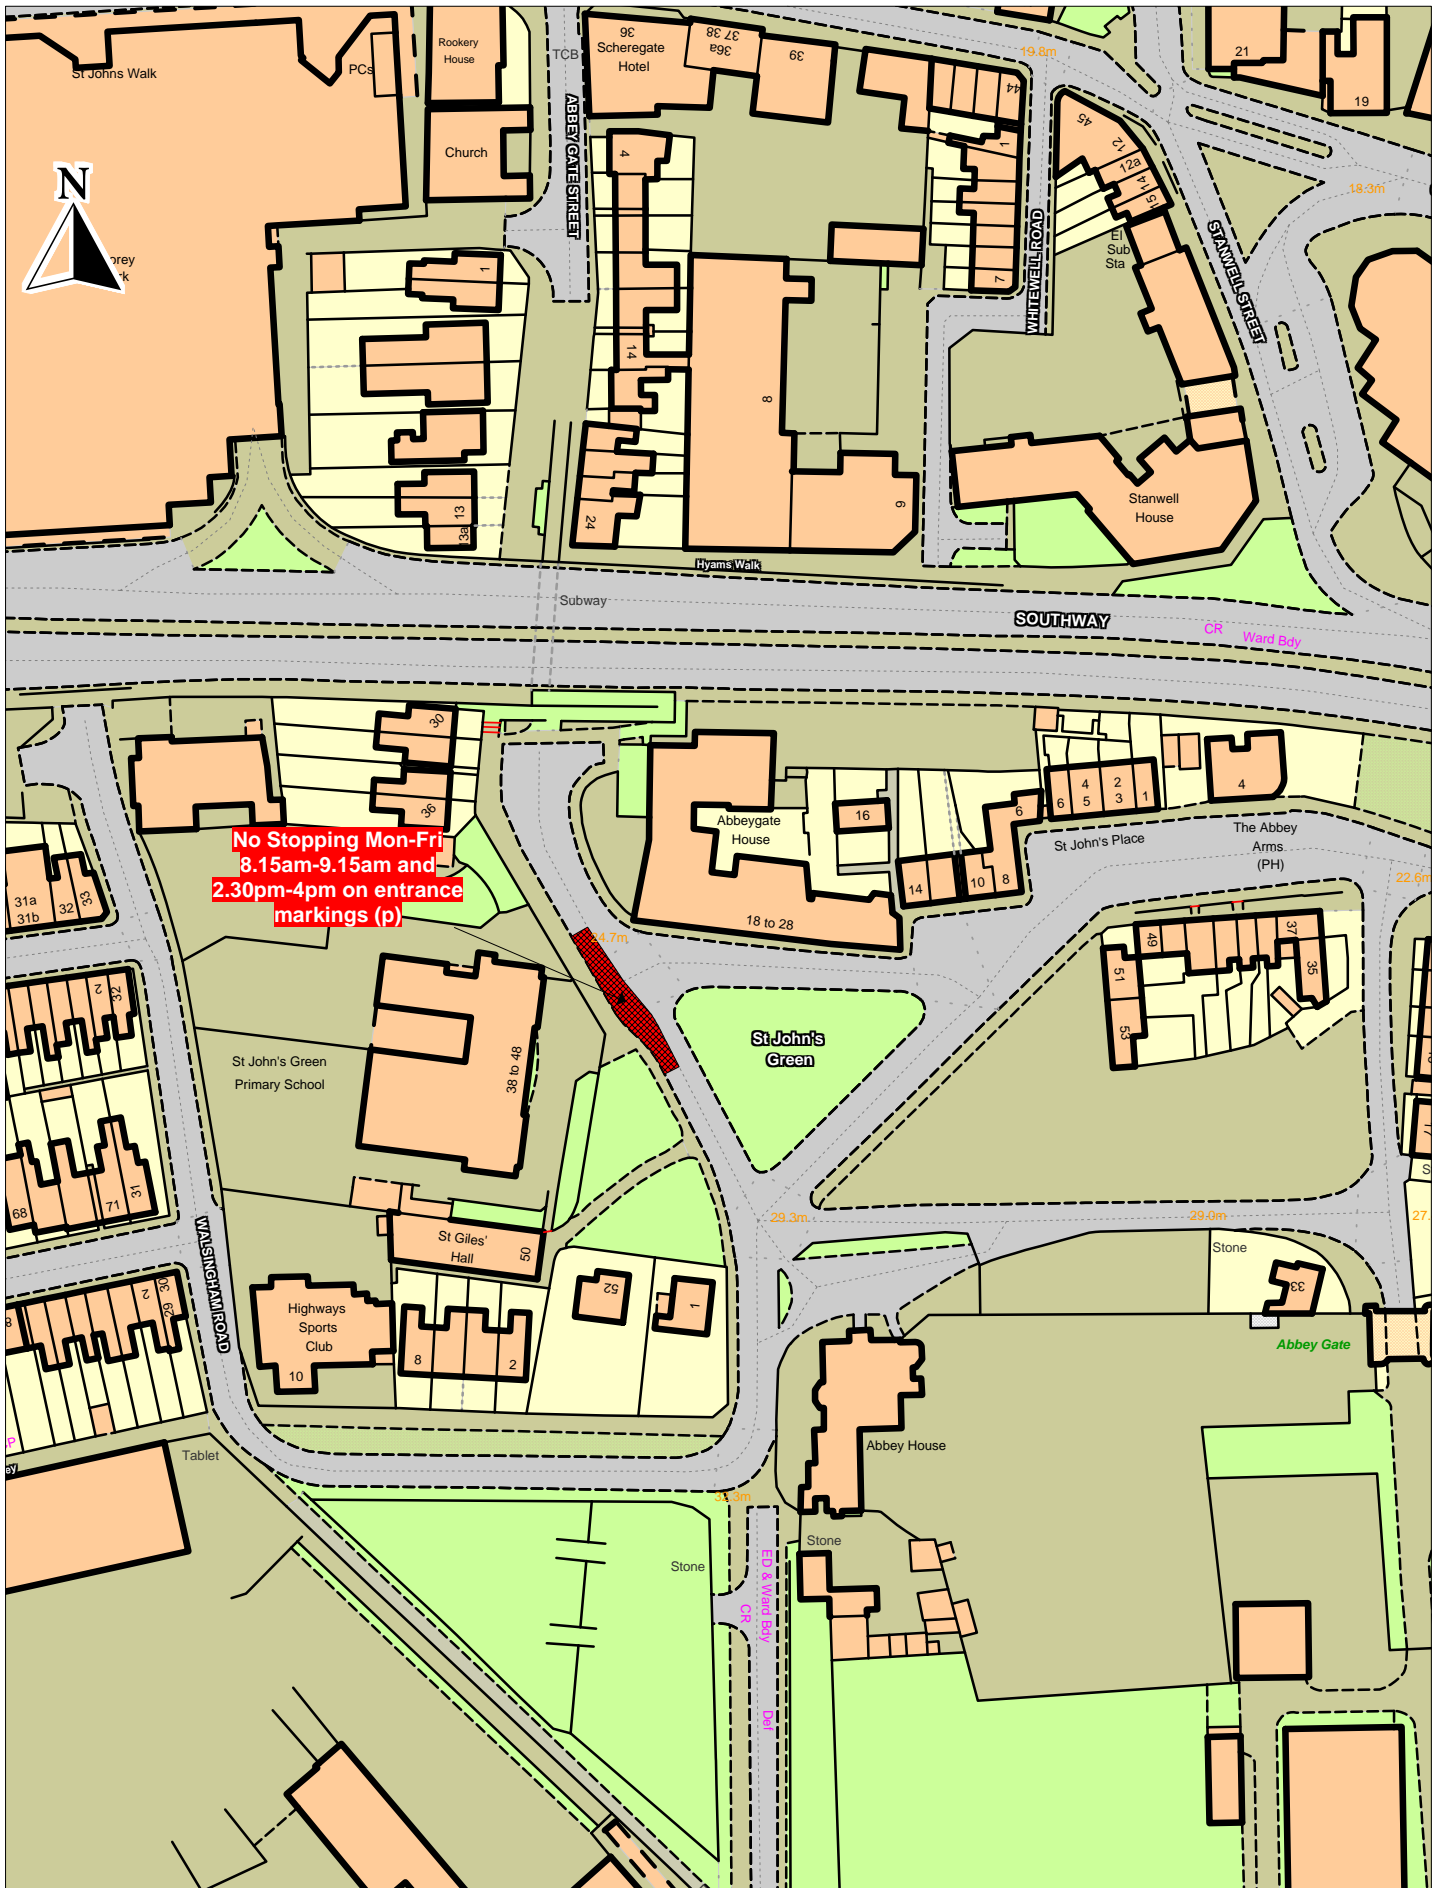

St John's Green, COLCHESTER


© Crown copyright. All rights reserved
 Essex County Council
 Licence No. LA 077070 2016

SCALE	1 : 1250
DATE	20/01/2016
DRAWING No.	TRO5922-025A
DRAWN BY	DJ
	NEPP_15-03

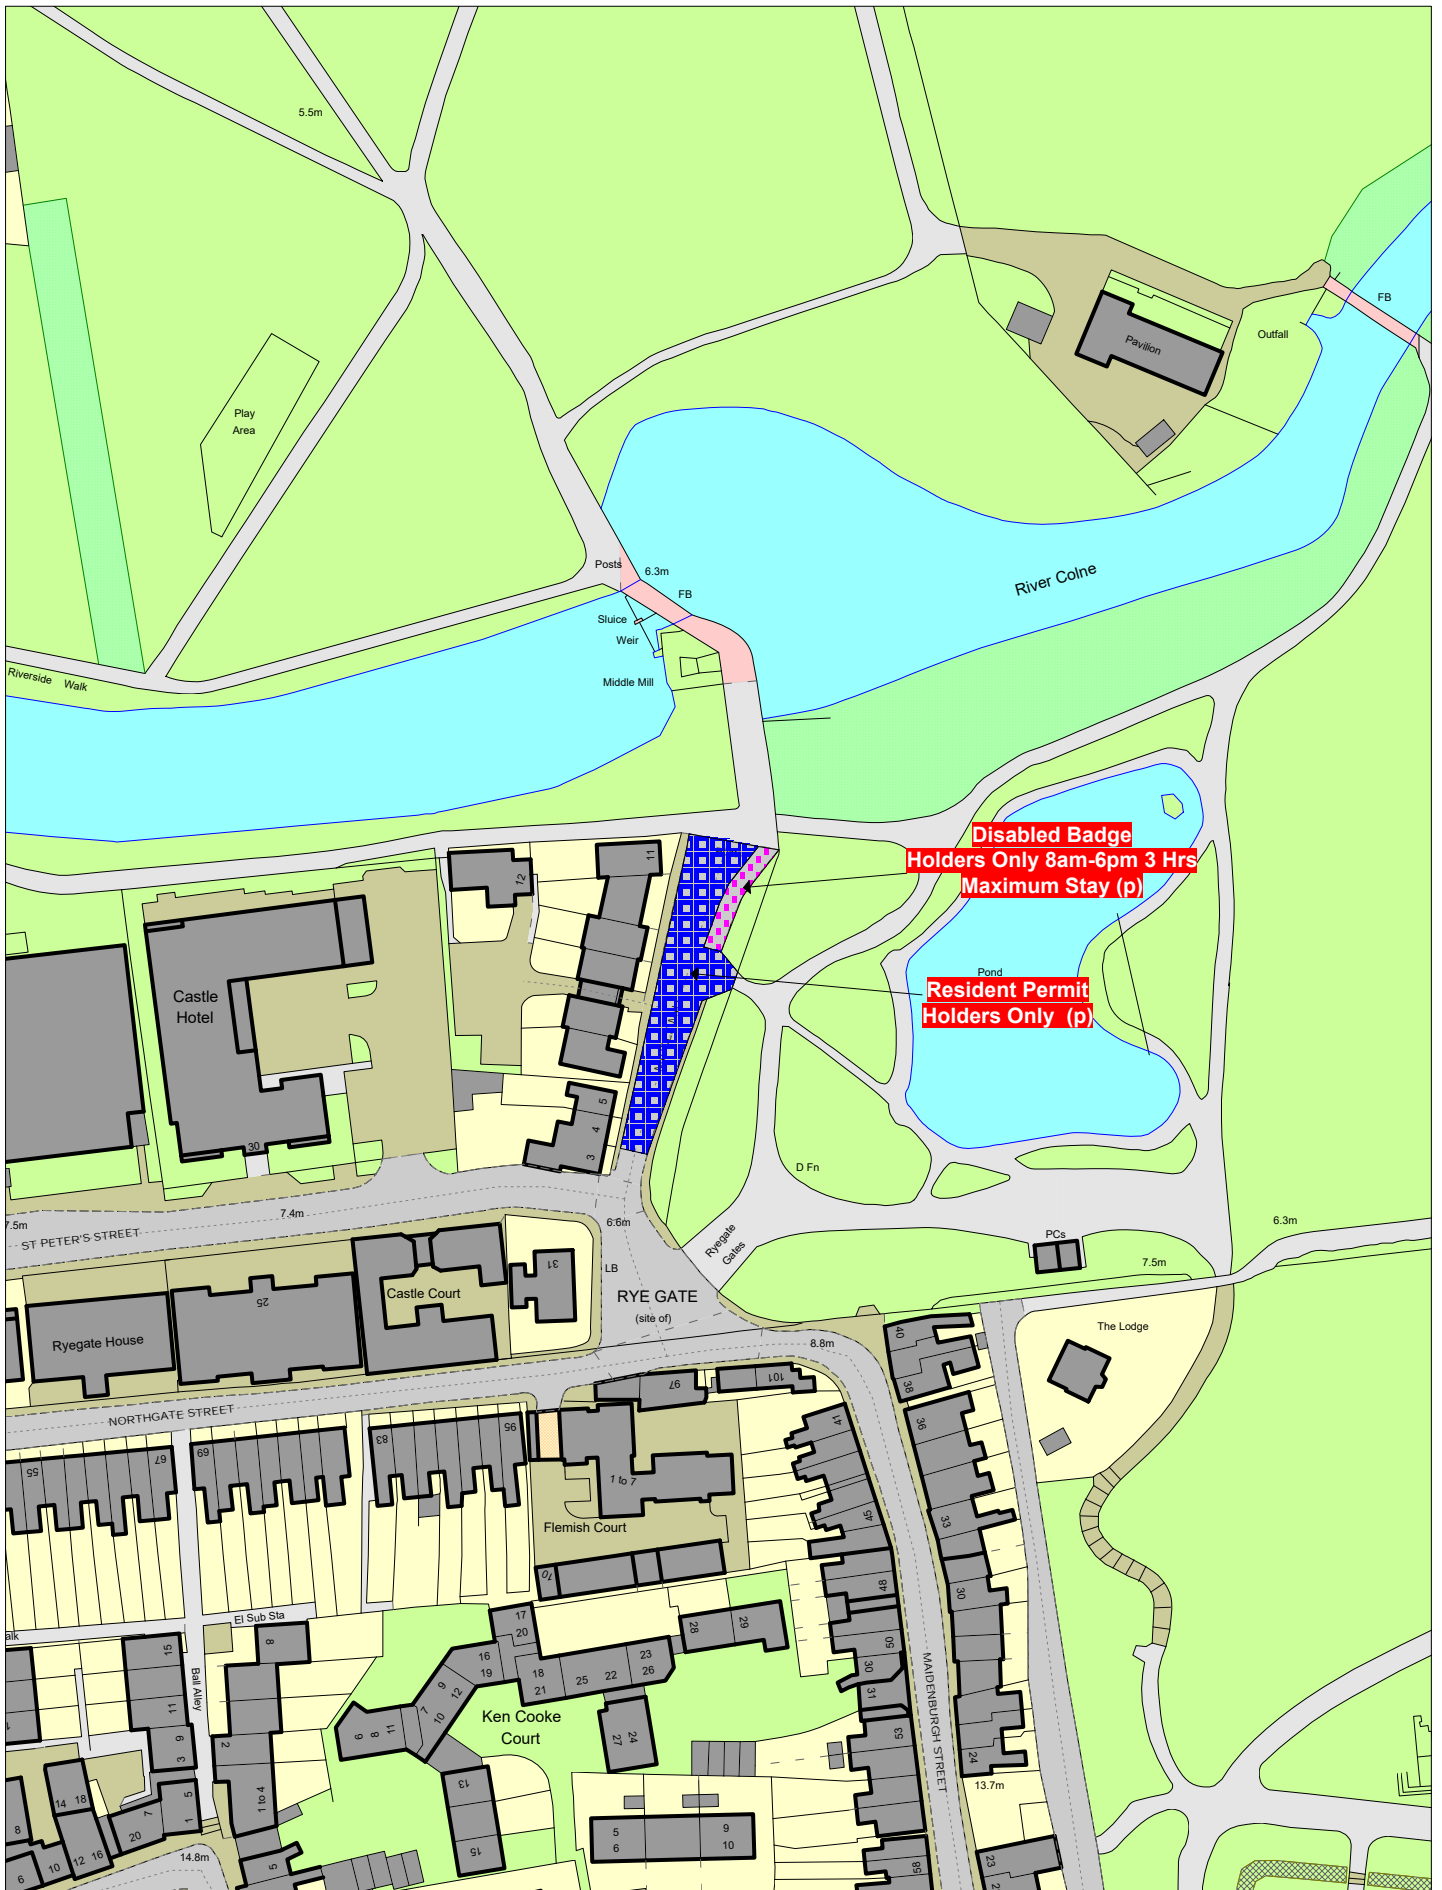

© Crown copyright. All rights reserved
 Essex County Council
 Licence No. LA 077070 2016

Middle Mill, COLCHESTER



SCALE	1 : 1250
DATE	06/04/2016
DRAWING No.	TRO5922-029A
DRAWN BY	MS
	NEPP_15-02