


Epping Forest District Council - Installed Traffic Orders

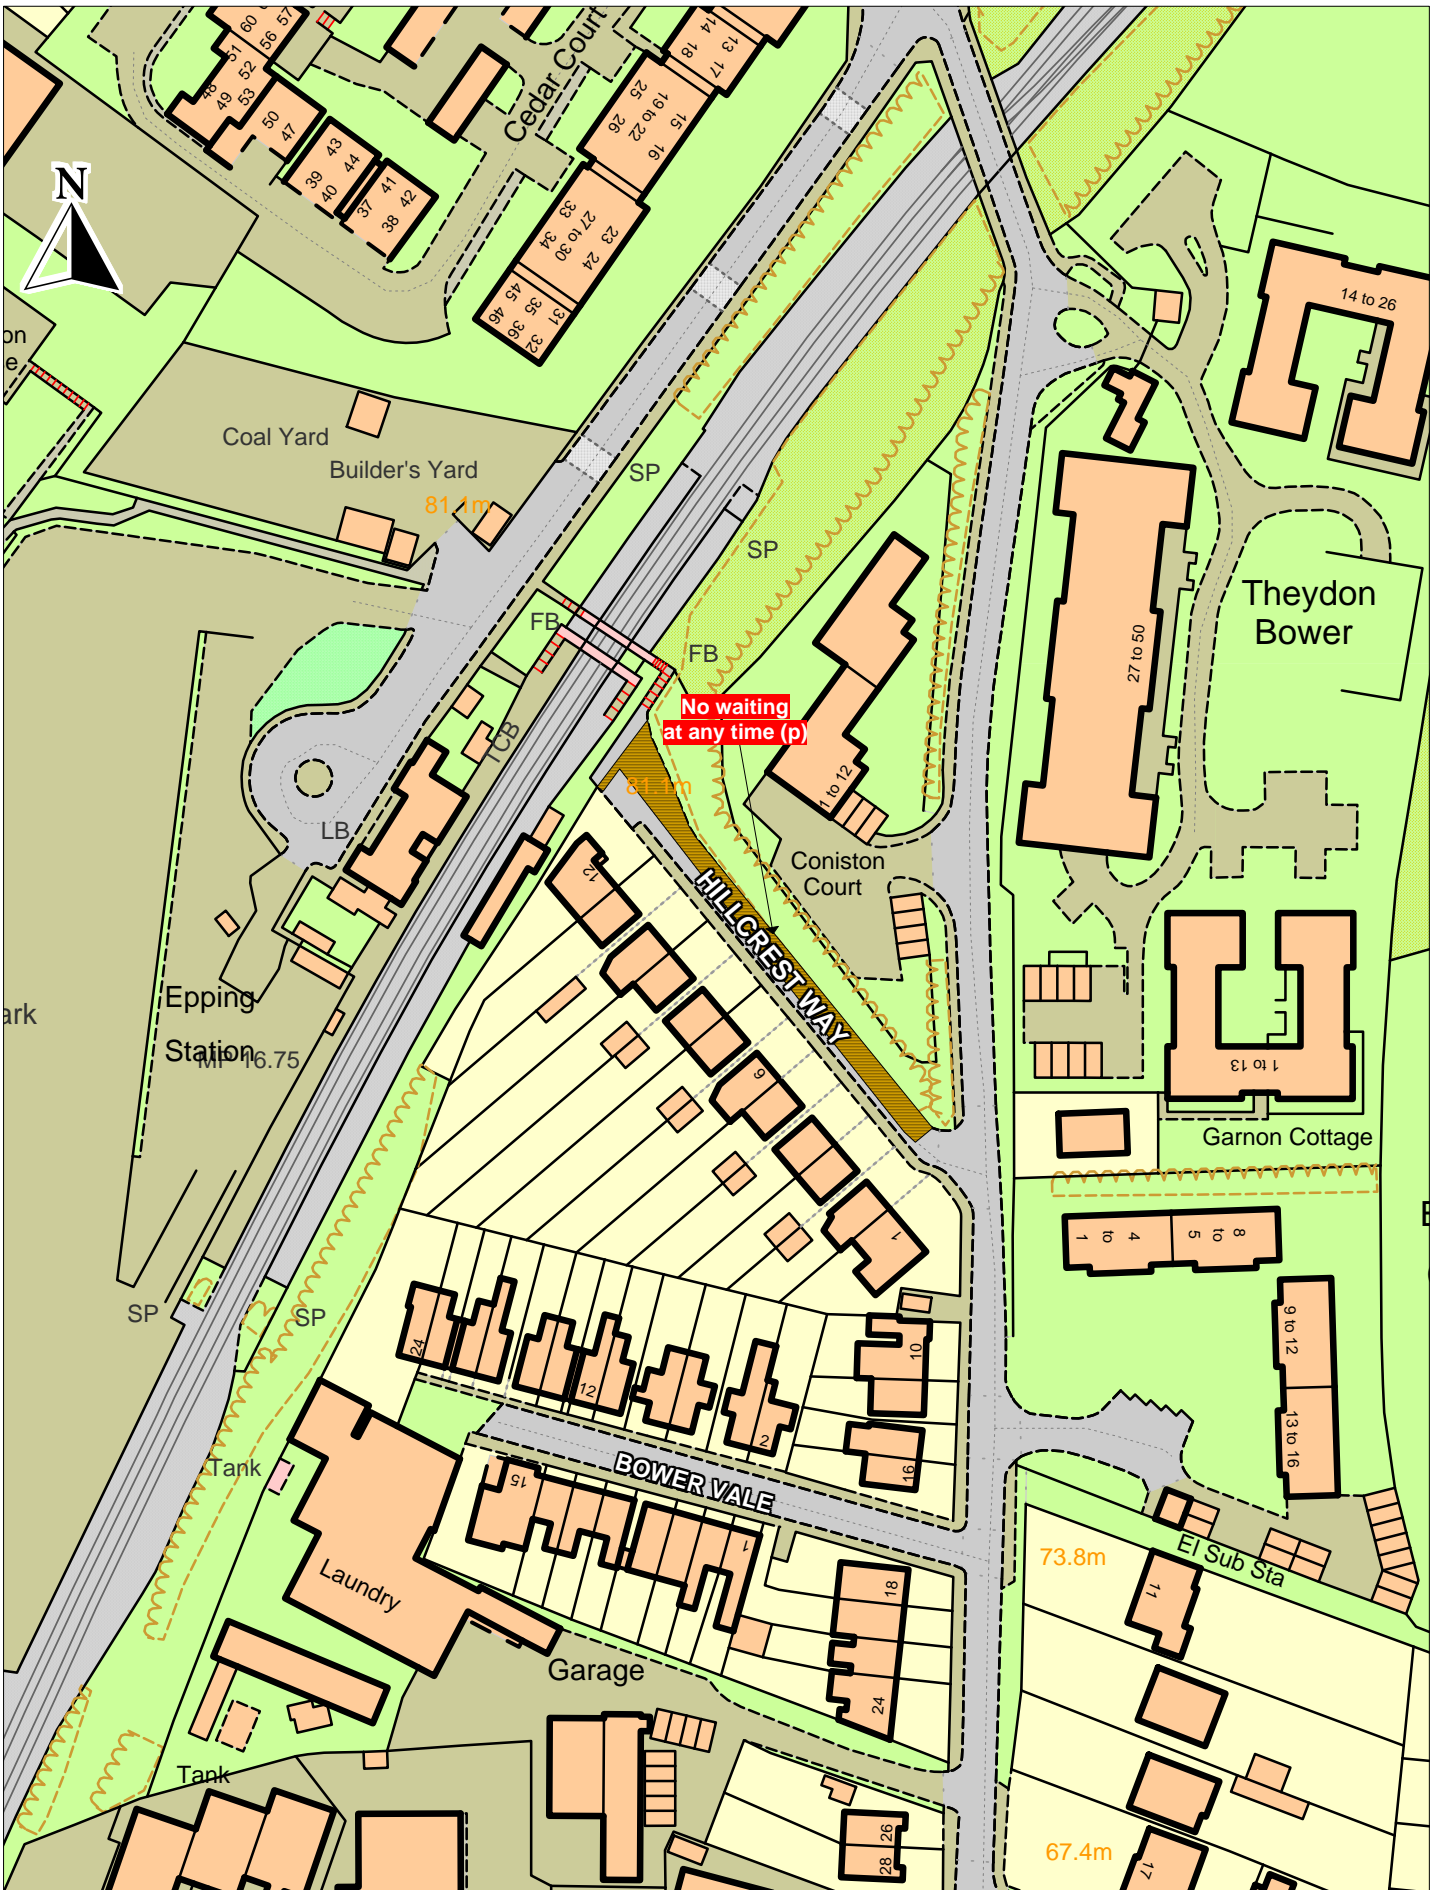


Hillcrest Way, EPPING

© Crown copyright. All rights reserved
Essex County Council
Licence No. LA 077070 2016

SCALE	1 : 1250
DATE	09/02/2016
DRAWING No.	TRO5420-021
DRAWN BY	DJ
	NEPP_15-03

Epping Forest District Council - Installed Traffic Orders

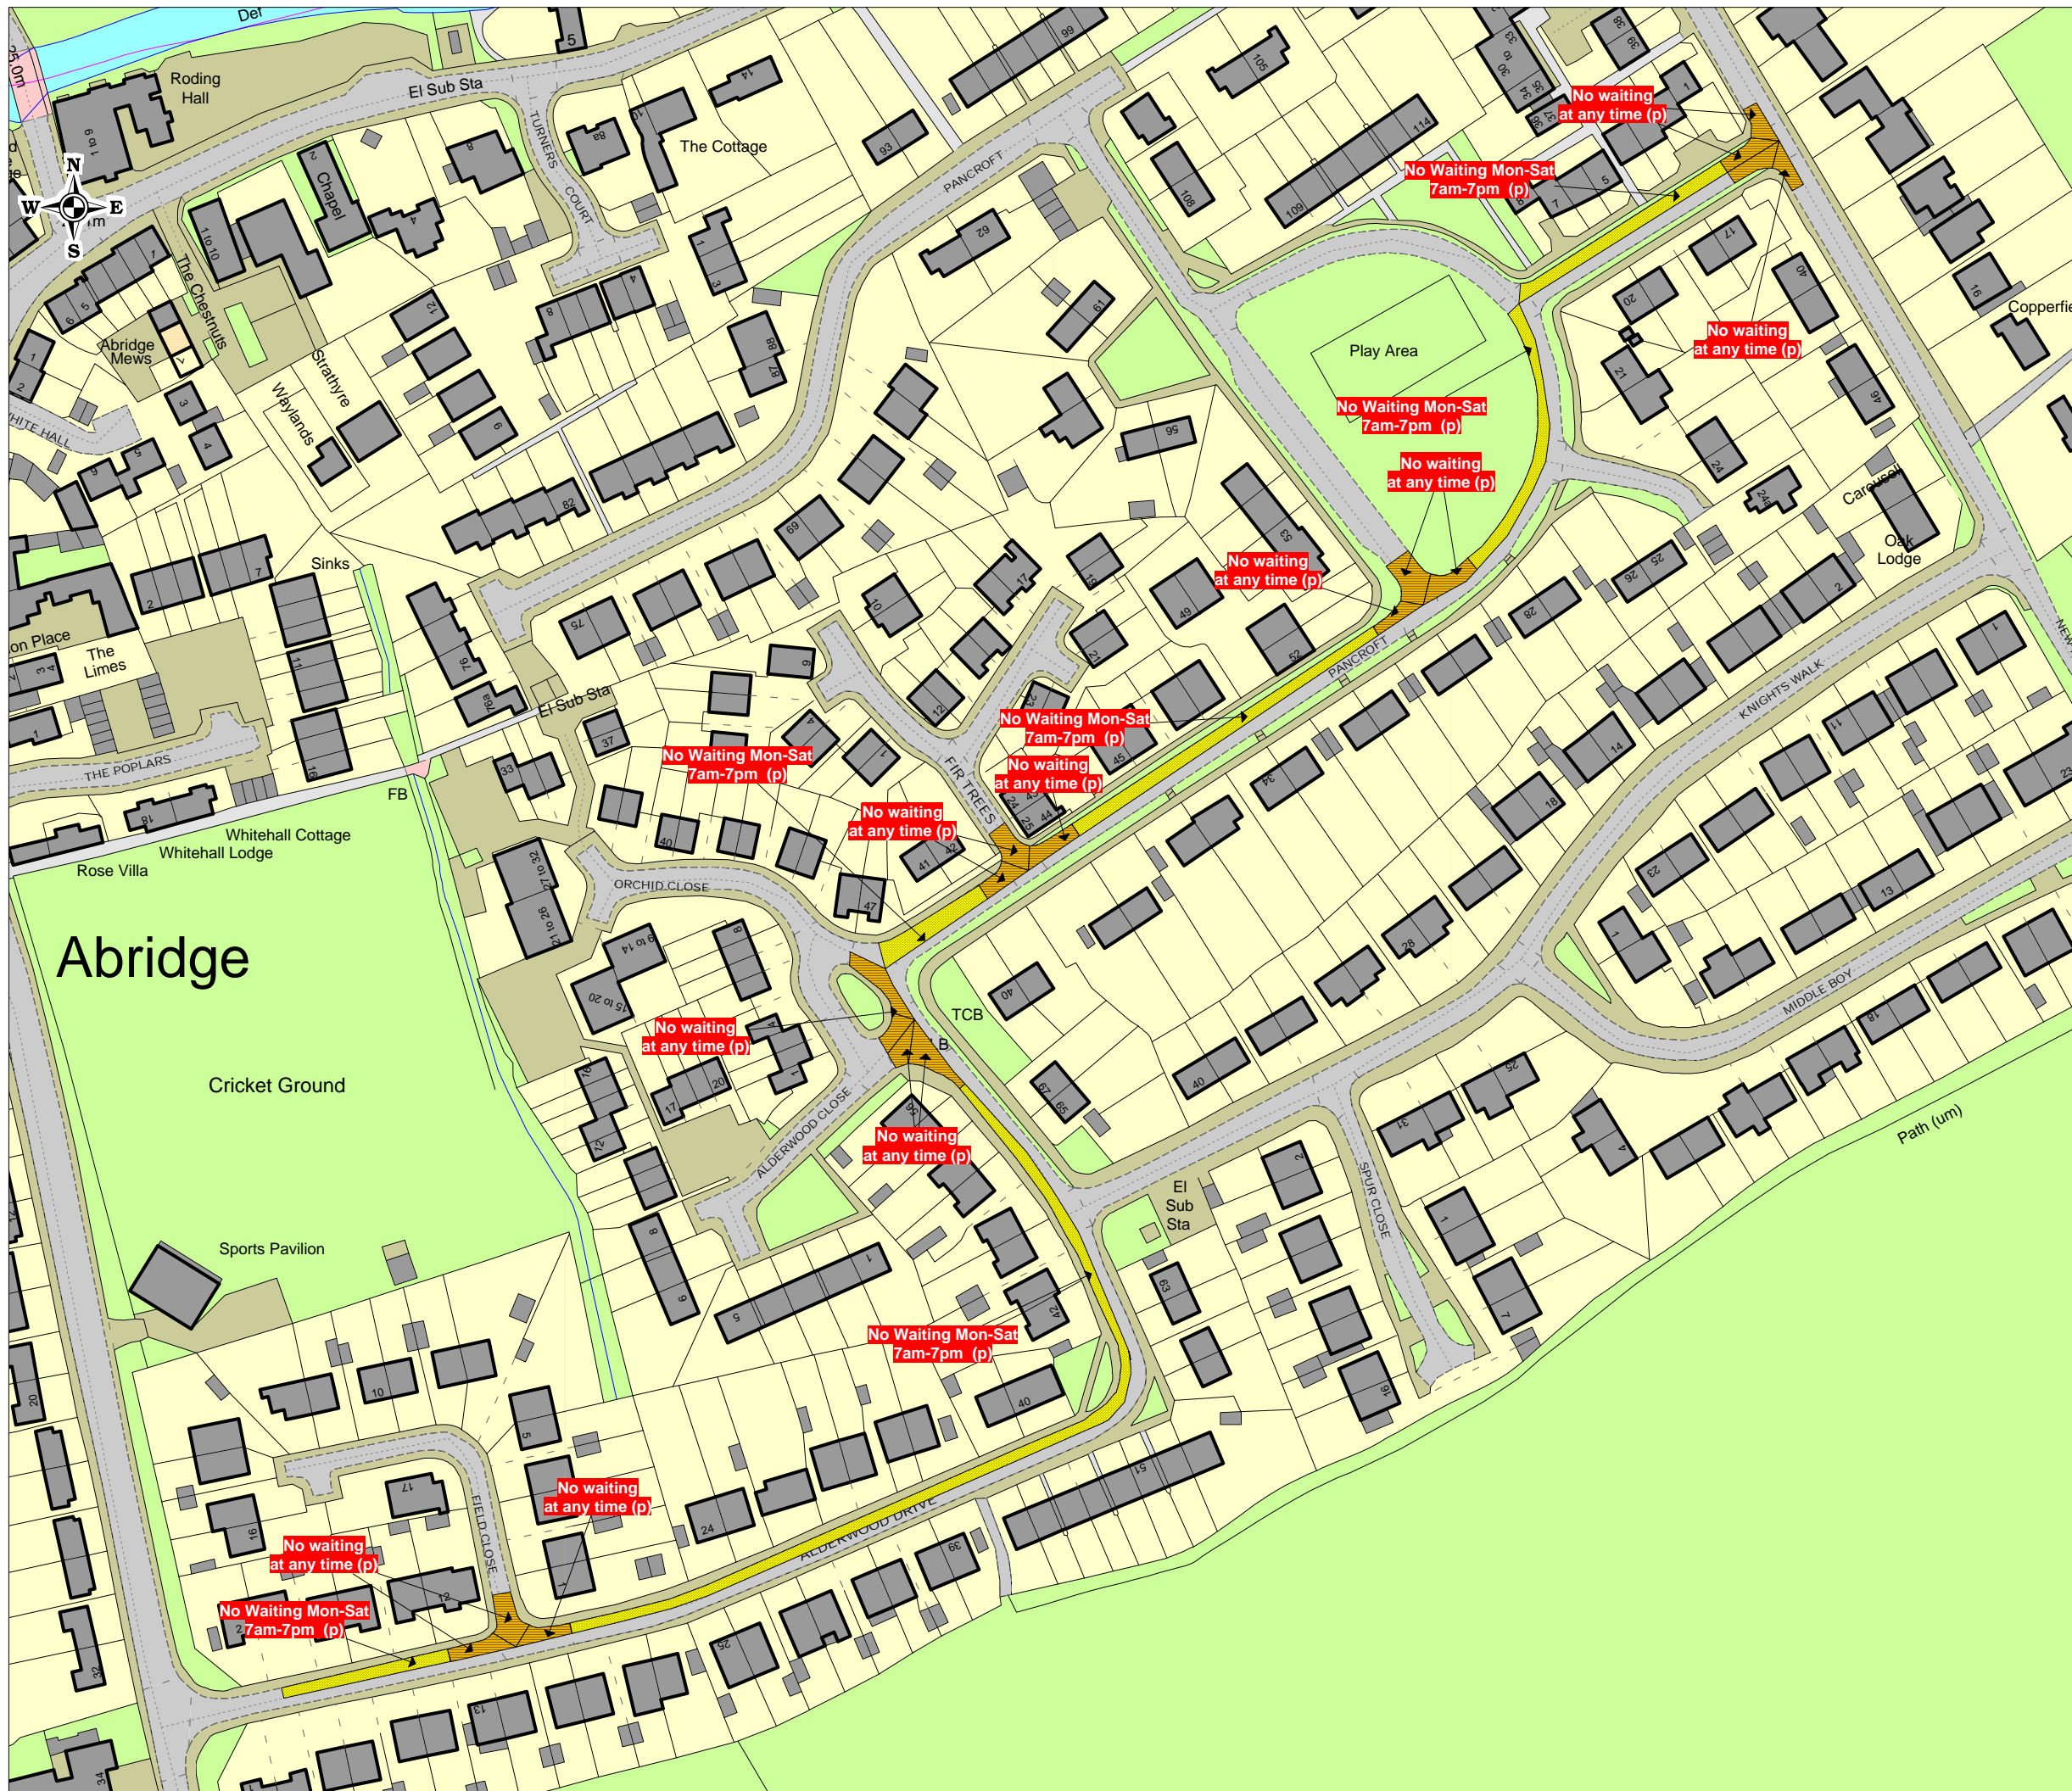


Pancroft, Alderwood Drive
ABRIDGE

This map is reproduced from Ordnance Survey material with the permission of Ordnance Survey on behalf of the Controller of Her Majesty's Stationery Office © Crown Copyright. Unauthorised reproduction infringes Crown copyright and may lead to prosecution or civil proceedings.
Essex County Council
Licence No: LA 077000 2016



DRAWING TITLE	
SCALE	1 : 1500
DATE	01/03/2016
DRAWING No.	TRO5419-028
DRAWN BY	MS
	NEPP_16-01

Epping Forest District Council - Installed Traffic Orders

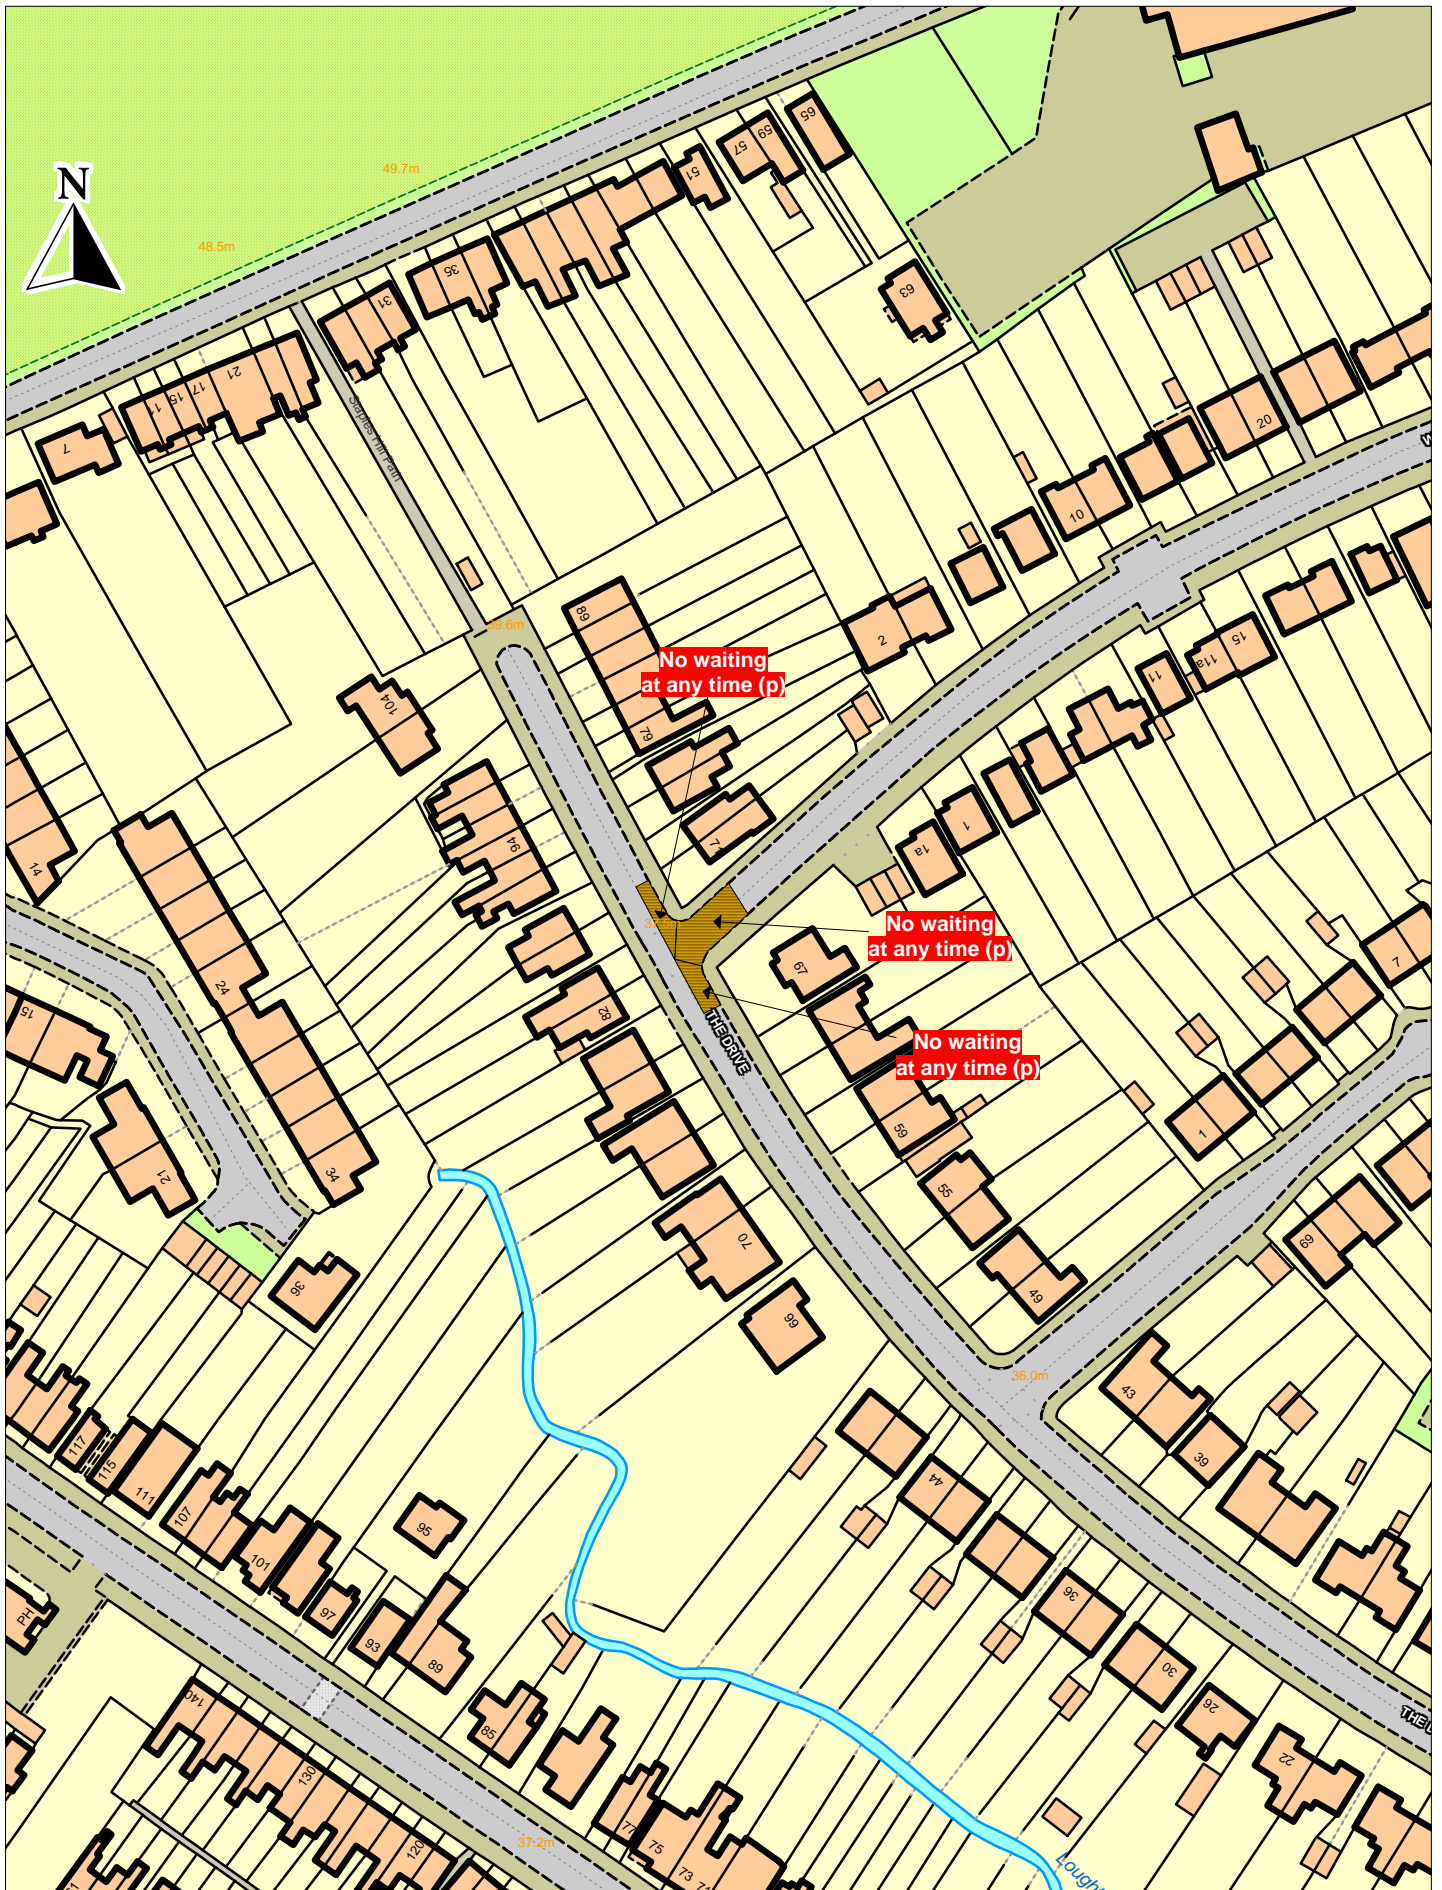


© Crown copyright. All rights reserved
 Essex County Council
 Licence No. LA 077070 2016

Woodland Road, LOUGHTON

SCALE	1 : 1250
DATE	12/02/2016
DRAWING No.	TRO5419_024
DRAWN BY	DJ
	NEPP_16-01


Epping Forest District Council - Installed Traffic Orders

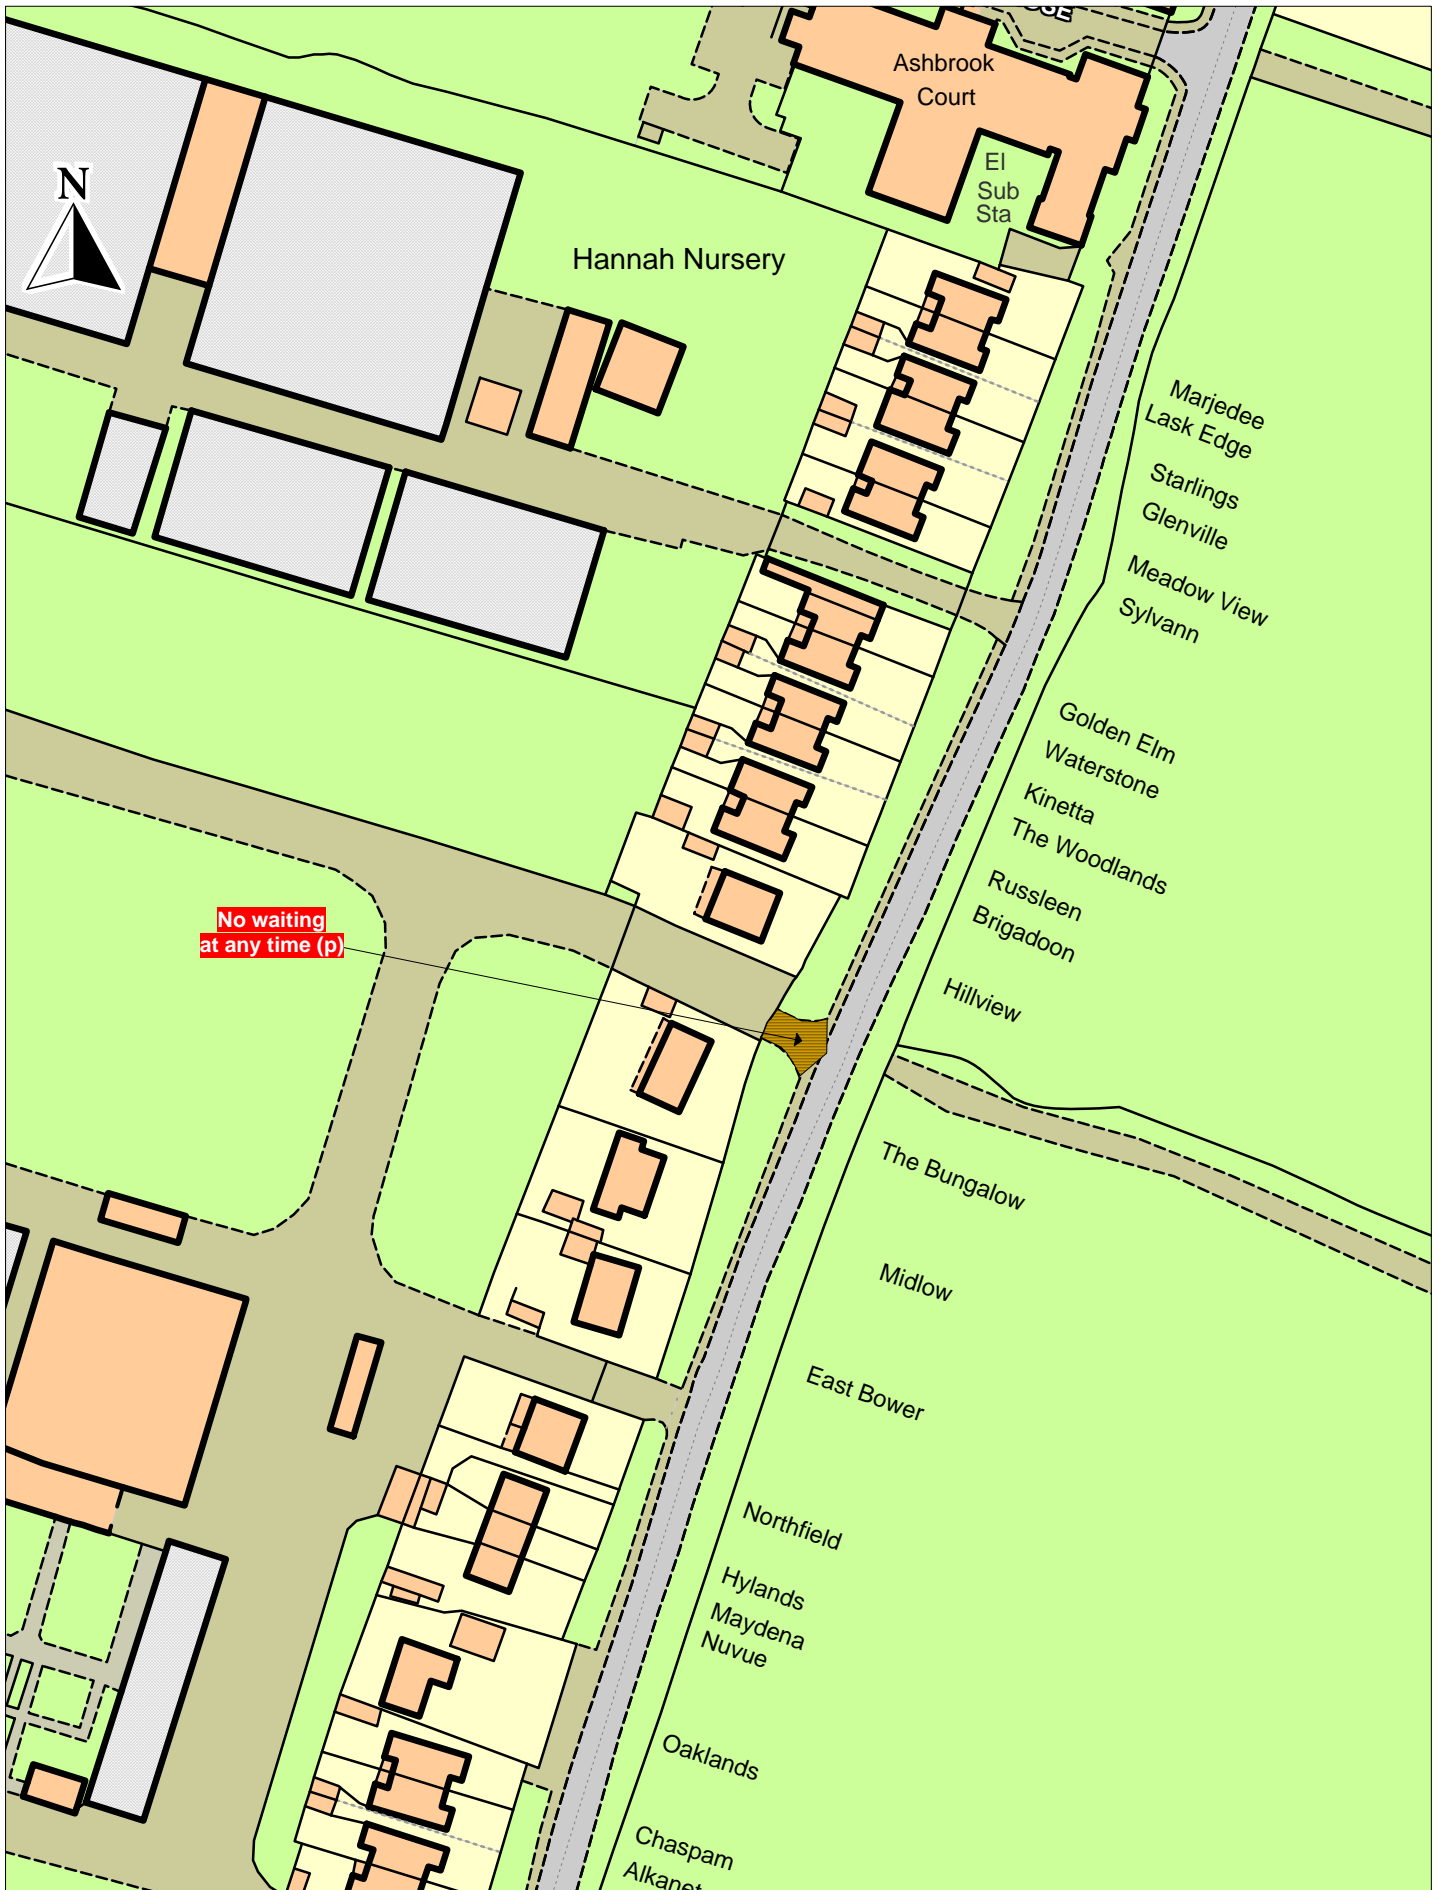

© Crown copyright. All rights reserved
 Essex County Council
 Licence No. LA 077070 2016
 Sewardstone Road, WALTHAM ABBEY

SCALE	1 : 1250
DATE	12/02/2016
DRAWING No.	TRO5319-002
DRAWN BY	DJ
	NEPP_16-01

Epping Forest District Council - Installed Traffic Orders

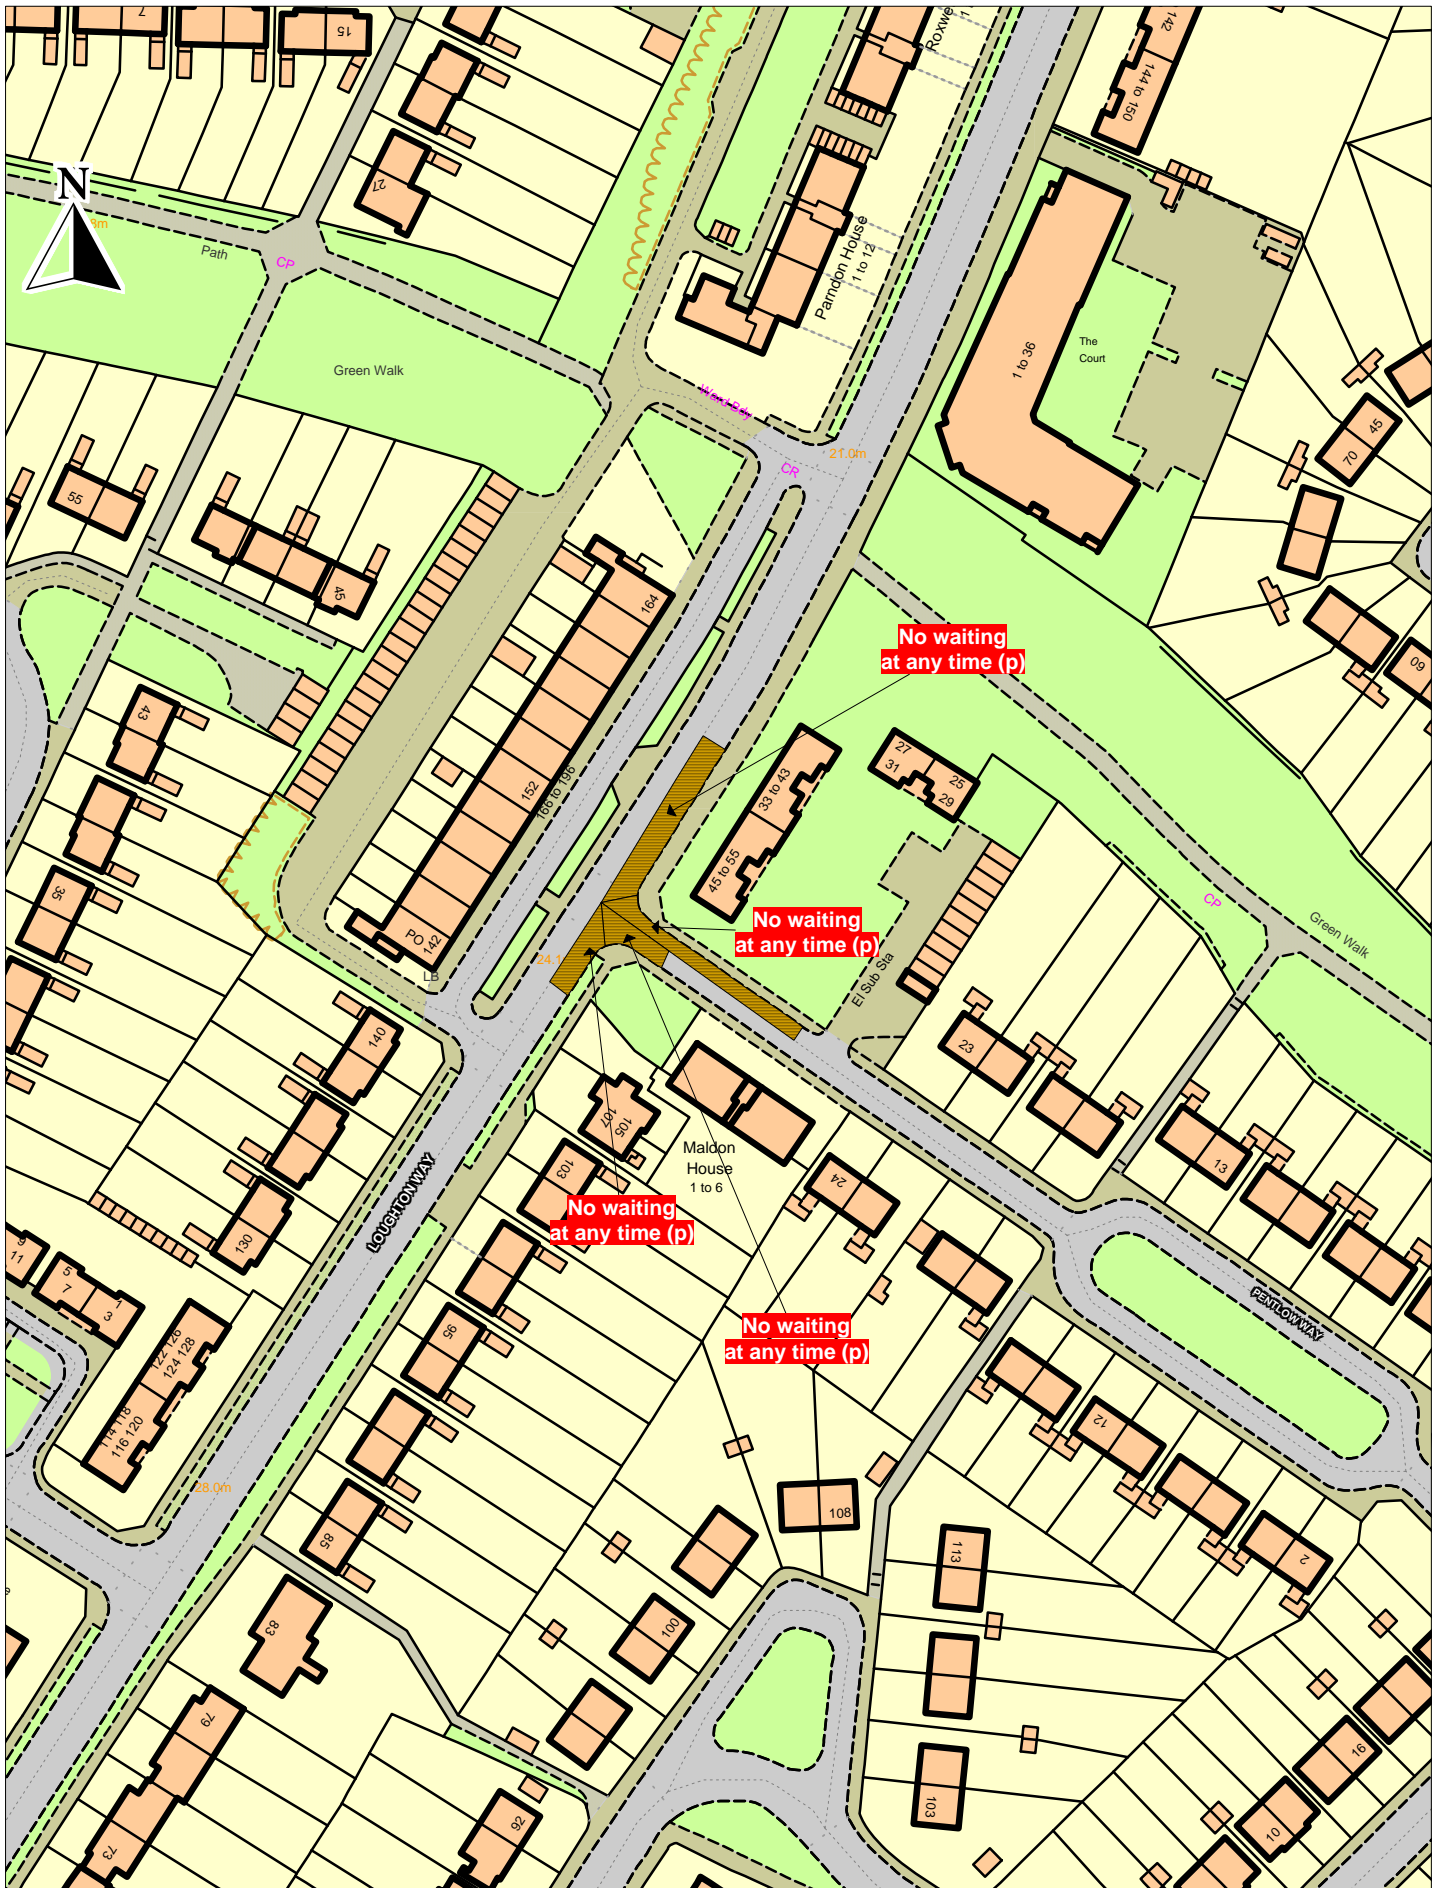


Pentlow Way, BUCKHURST HILL

© Crown copyright. All rights reserved
Essex County Council
Licence No. LA 077070 2016

SCALE	1 : 1250
DATE	12/02/2016
DRAWING No.	TRO5419-021
DRAWN BY	DJ
	NEPP_16-01


Epping Forest District Council - Installed Traffic Orders

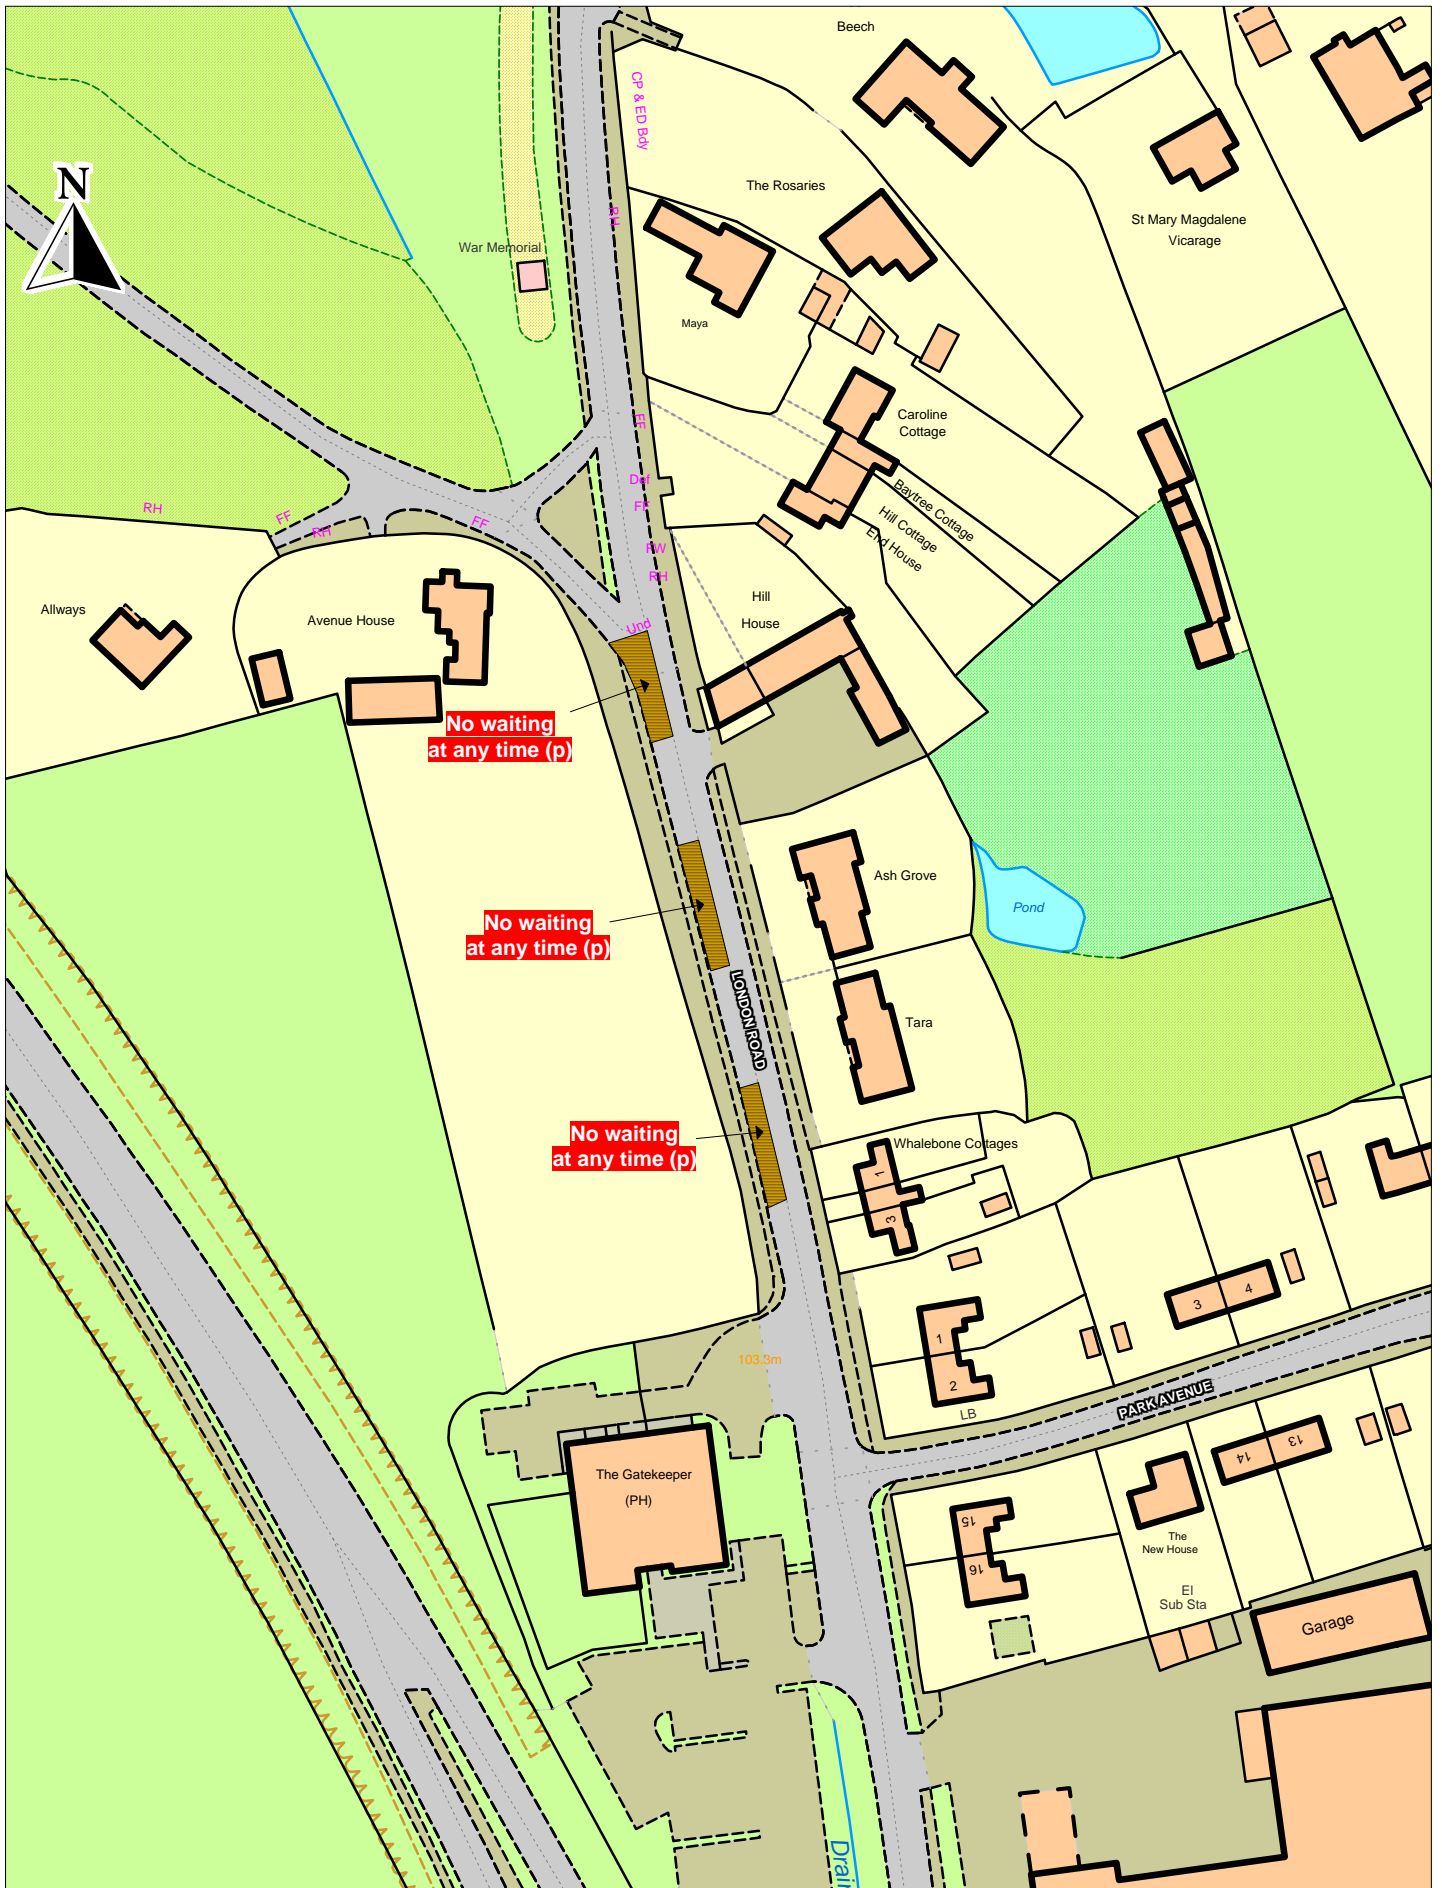

London Road, EPPING

© Crown copyright. All rights reserved
Essex County Council
Licence No. LA 077070 2016

SCALE	1 : 1250
DATE	09/02/2016
DRAWING No.	TRO5420-022
DRAWN BY	DJ
	NEPP_15-03

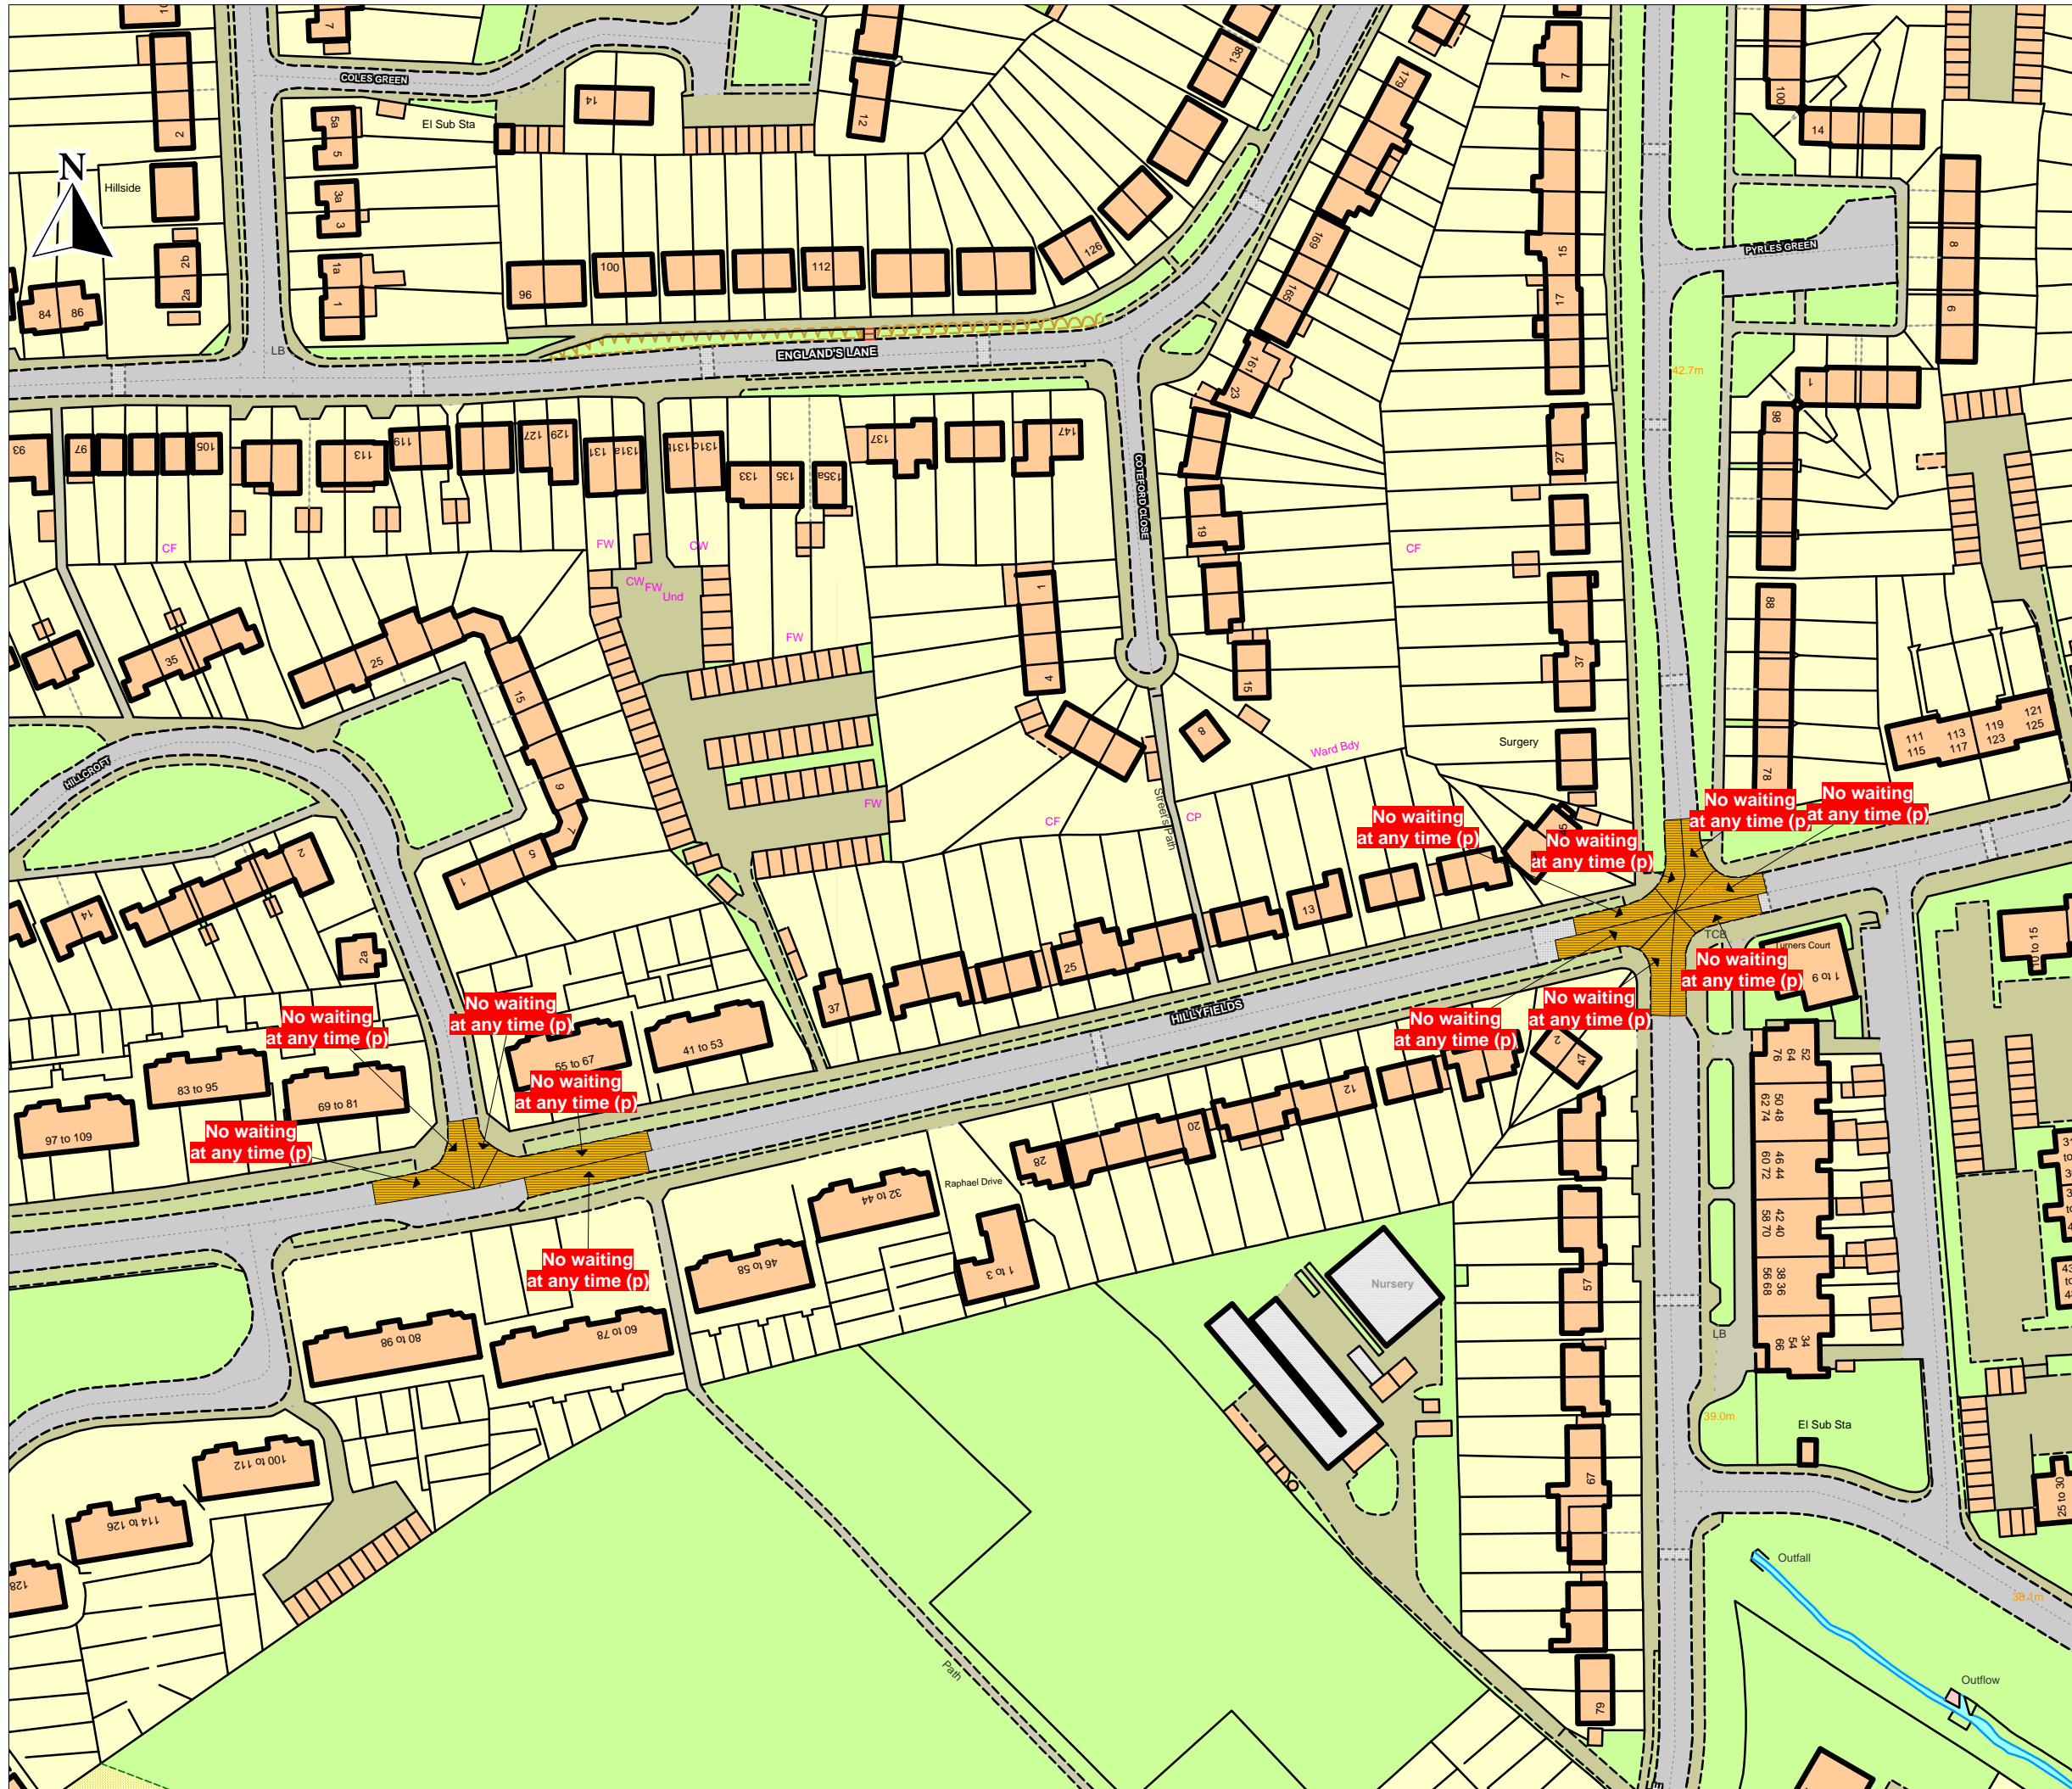

Hillyfields, DEBDEN

This map is reproduced from Ordnance Survey material with the permission of Ordnance Survey on behalf of the Controller of Her Majesty's Stationery Office © Crown Copyright. Unauthorised reproduction infringes Crown copyright and may lead to prosecution or civil proceedings.
Essex County Council
Licence No: LA 077070 2016



DRAWING TITLE


SCALE 1 : 1250

DATE 09/02/2016

DRAWING No. TRO5419-020

DRAWN BY DJ

NEPP_15-03

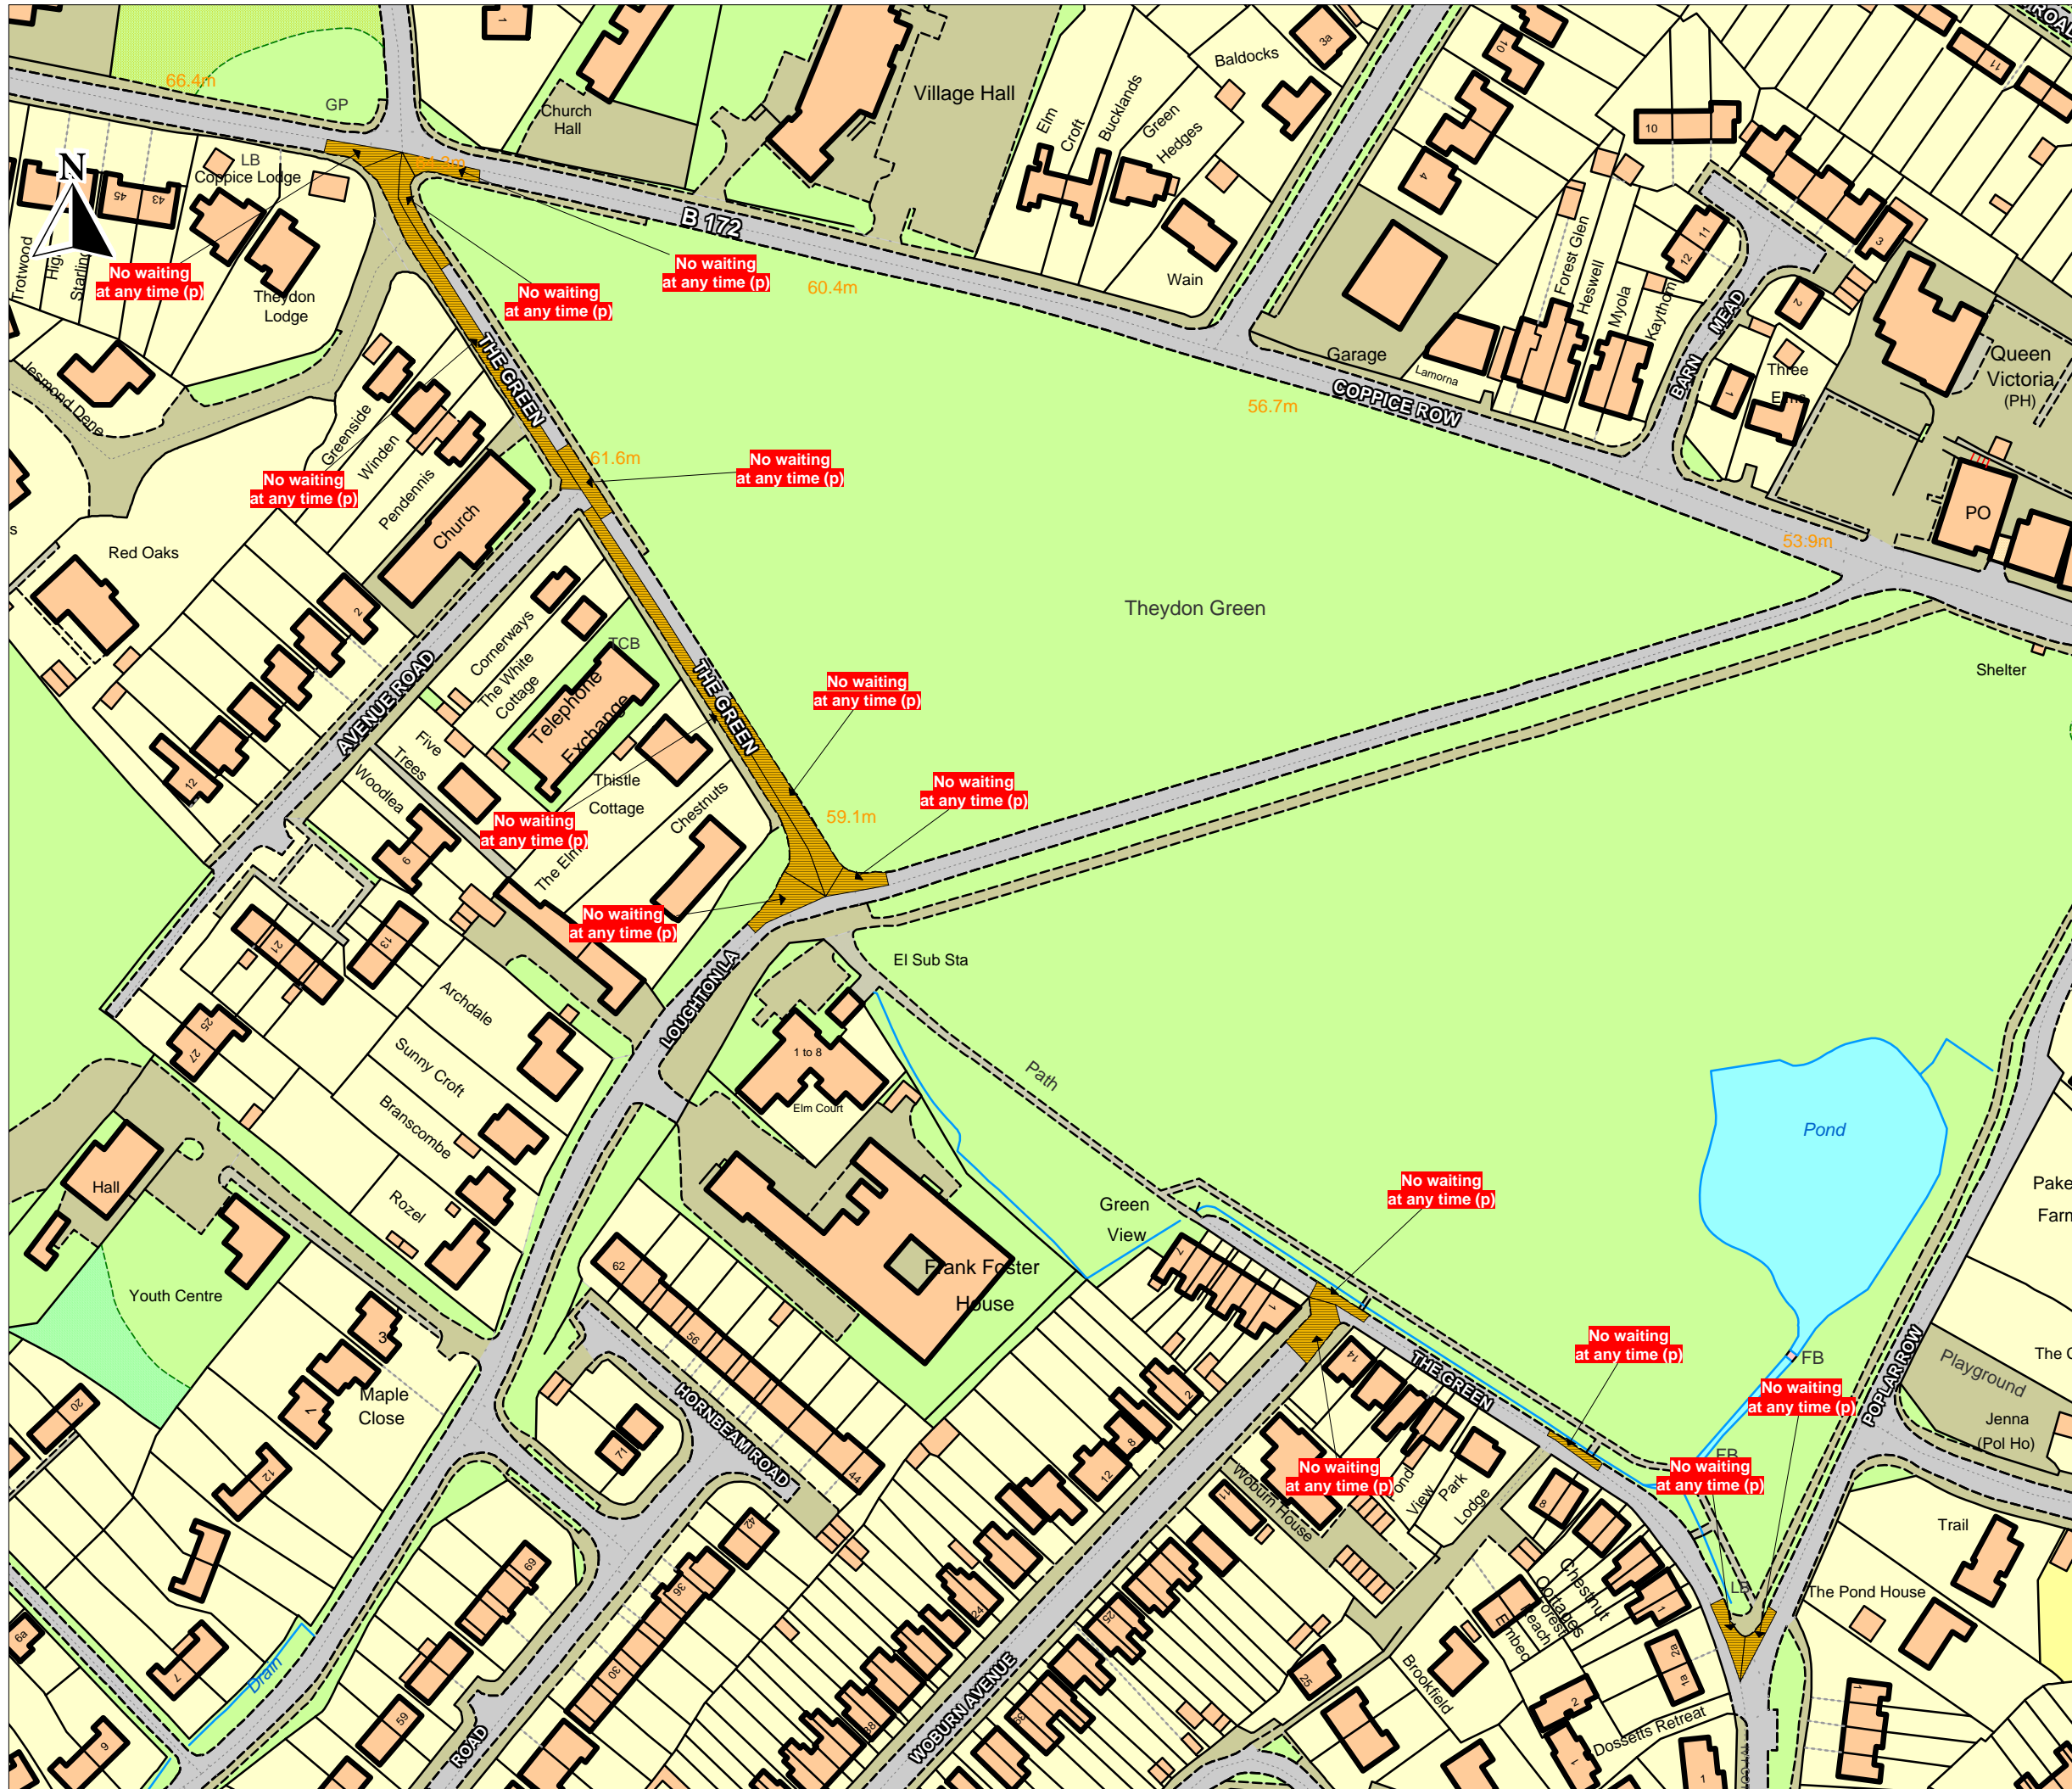


The Green,
THEYDON BOIS


This map is reproduced from Ordnance Survey material with the permission of Ordnance Survey on behalf of the Controller of Her Majesty's Stationery Office © Crown Copyright. Unauthorised reproduction infringes Crown copyright and may lead to prosecution or civil proceedings.
Essex County Council
Licence No: LA 077070 2016




DRAWING TITLE

SCALE	1 : 1500
DATE	12/02/2016
DRAWING No.	TRO5419-022
DRAWN BY	DJ
	NEPP_16-01

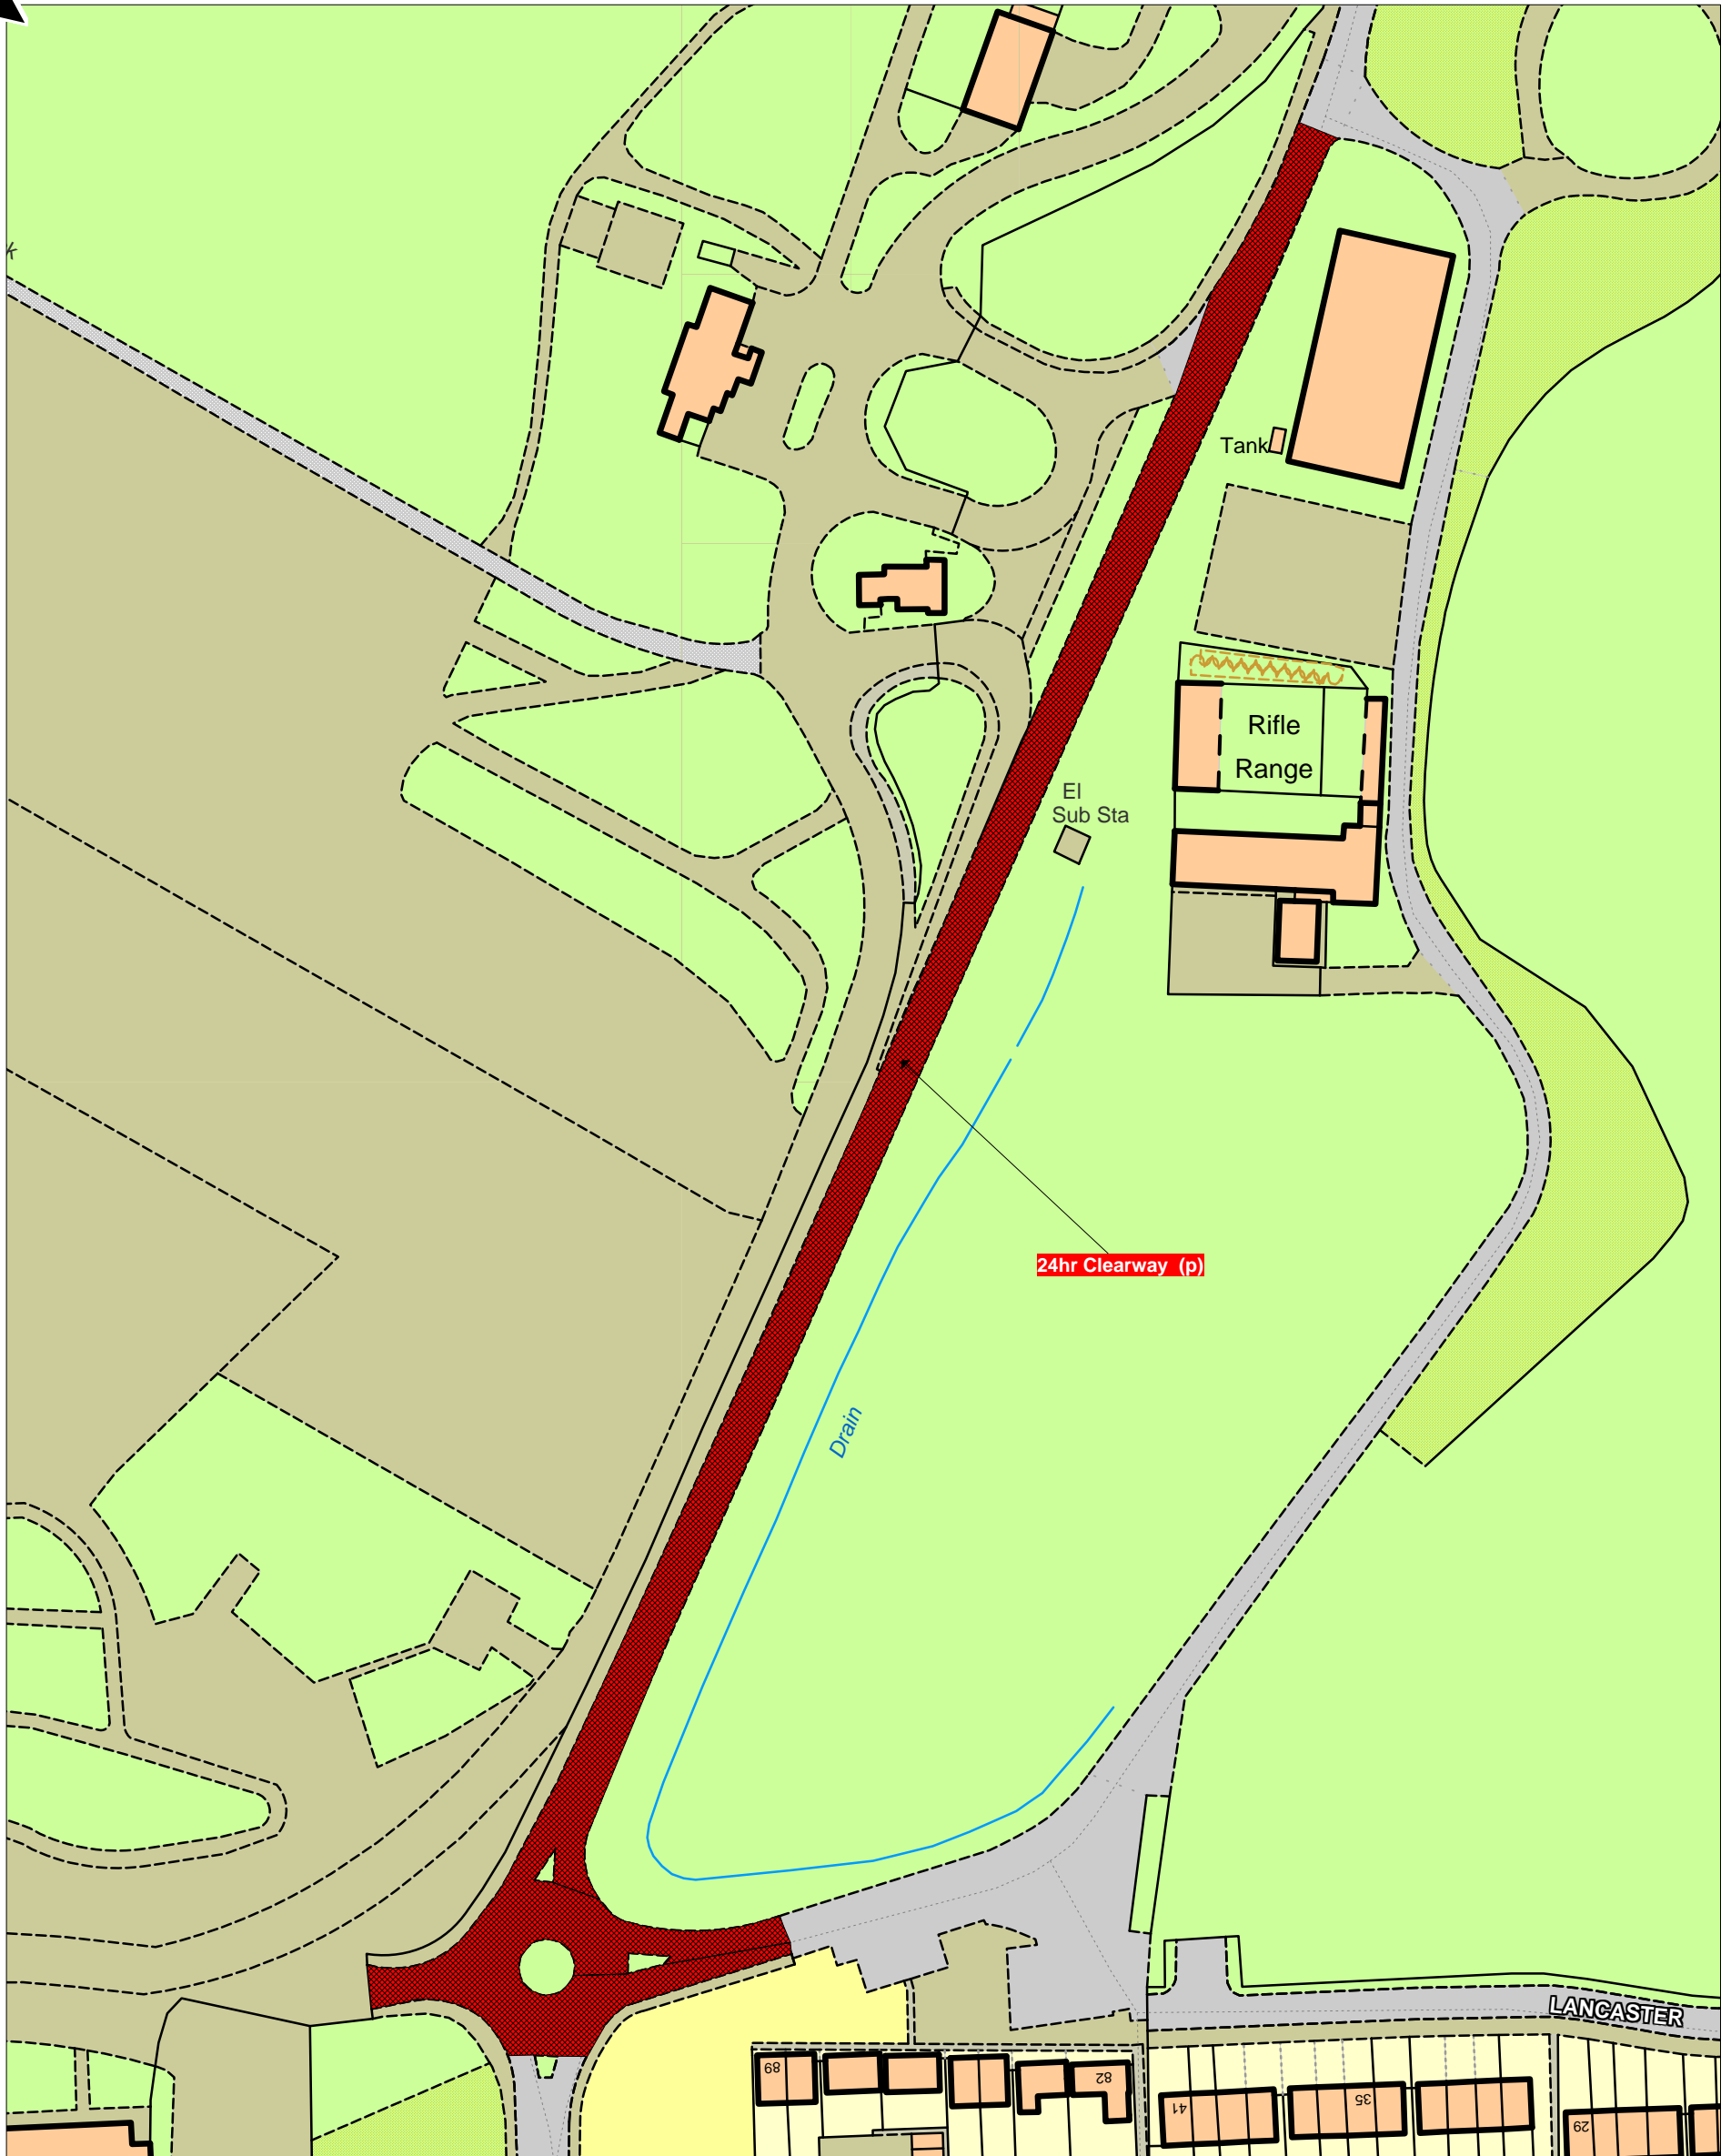

 Essex County Council	Merlin Way, NORTH WEALD		This map is reproduced from Ordnance Survey material with the permission of Ordnance Survey on behalf of the Controller of Her Majesty's Stationery Office © Crown Copyright. Unauthorised reproduction infringes Crown copyright and may lead to prosecution or civil proceedings. Essex County Council Licence No: LA 077070 2016	SCALE	1 : 1250
				DATE	12/02/2016
				DRAWING No.	TRO5420-023
				DRAWN BY	DJ
					NEPP_16-01

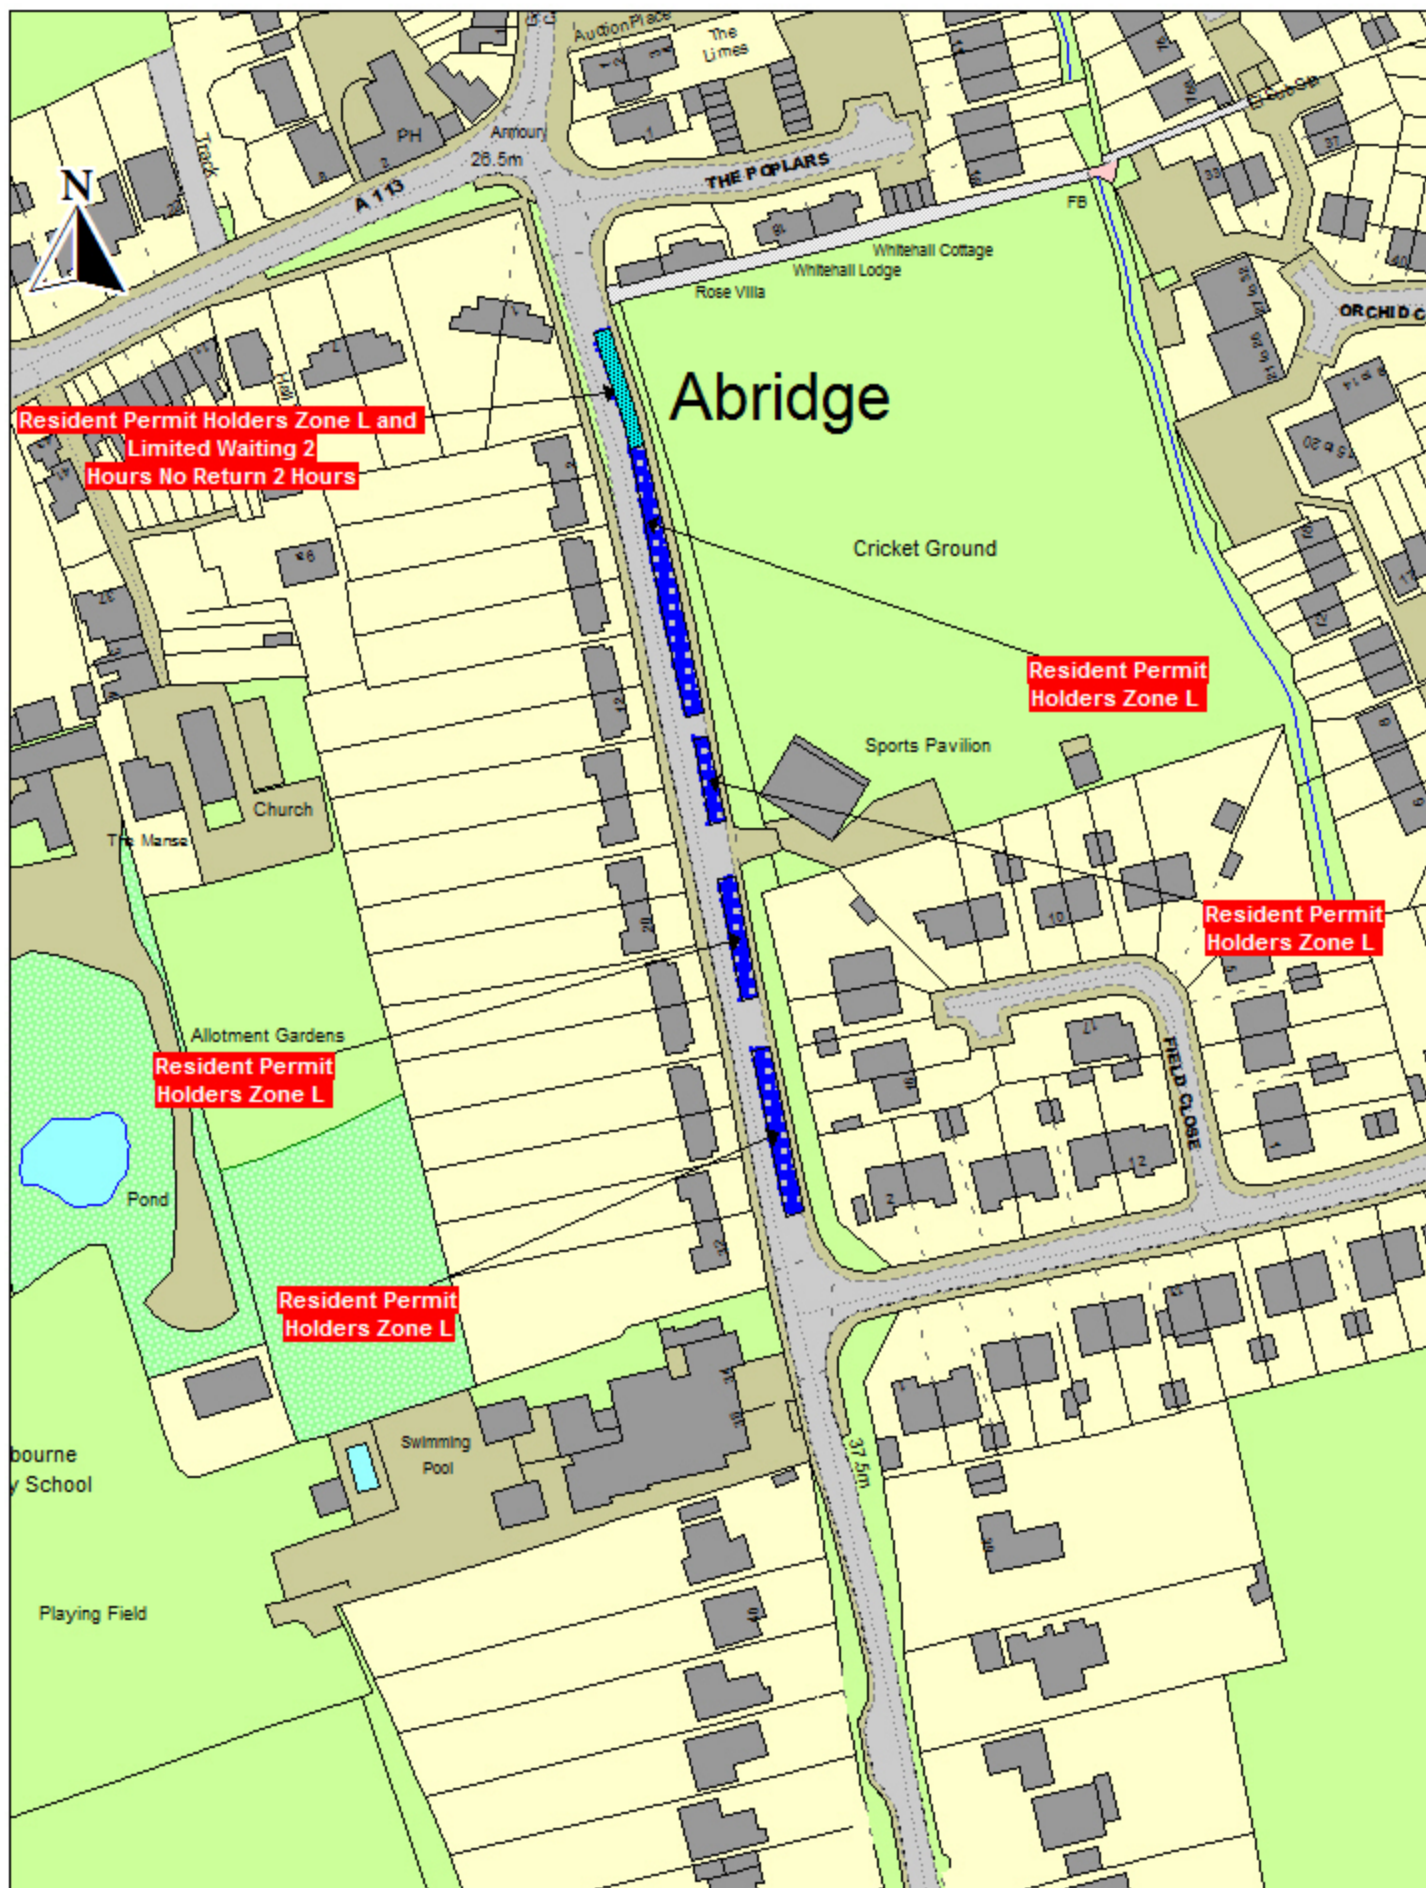

Hoe Lane

© Crown copyright. All rights reserved
 Essex County Council
 Licence No. LA 077070 2016

SCALE	1 : 1480
DATE	06/04/2016
DRAWING No.	
DRAWN BY	

Epping Forest District Council - Installed Traffic Orders



Albert Road, Buckhurst Hill

© Crown copyright. All rights reserved
Essex County Council
Licence No. LA 077070 2016

SCALE	1 : 1250
DATE	06/04/2016
DRAWING No.	TRO5419-025B
DRAWN BY	MS
	NEPP_16-01



Manor Road, CHIGWELL

This map is reproduced from Ordnance Survey material with the permission of Ordnance Survey on behalf of the Controller of Her Majesty's Stationery Office © Crown Copyright. Unauthorised reproduction infringes Crown copyright and may lead to prosecution or civil proceedings.
Essex County Council
Licence No: LA 077070 2016



DRAWING TITLE

SCALE 1 : 1250


DATE 17/03/2016

DRAWING No. TRO5419-030A

DRAWN BY MS

NEPP_15-03

Epping Forest District Council - Installed Traffic Orders

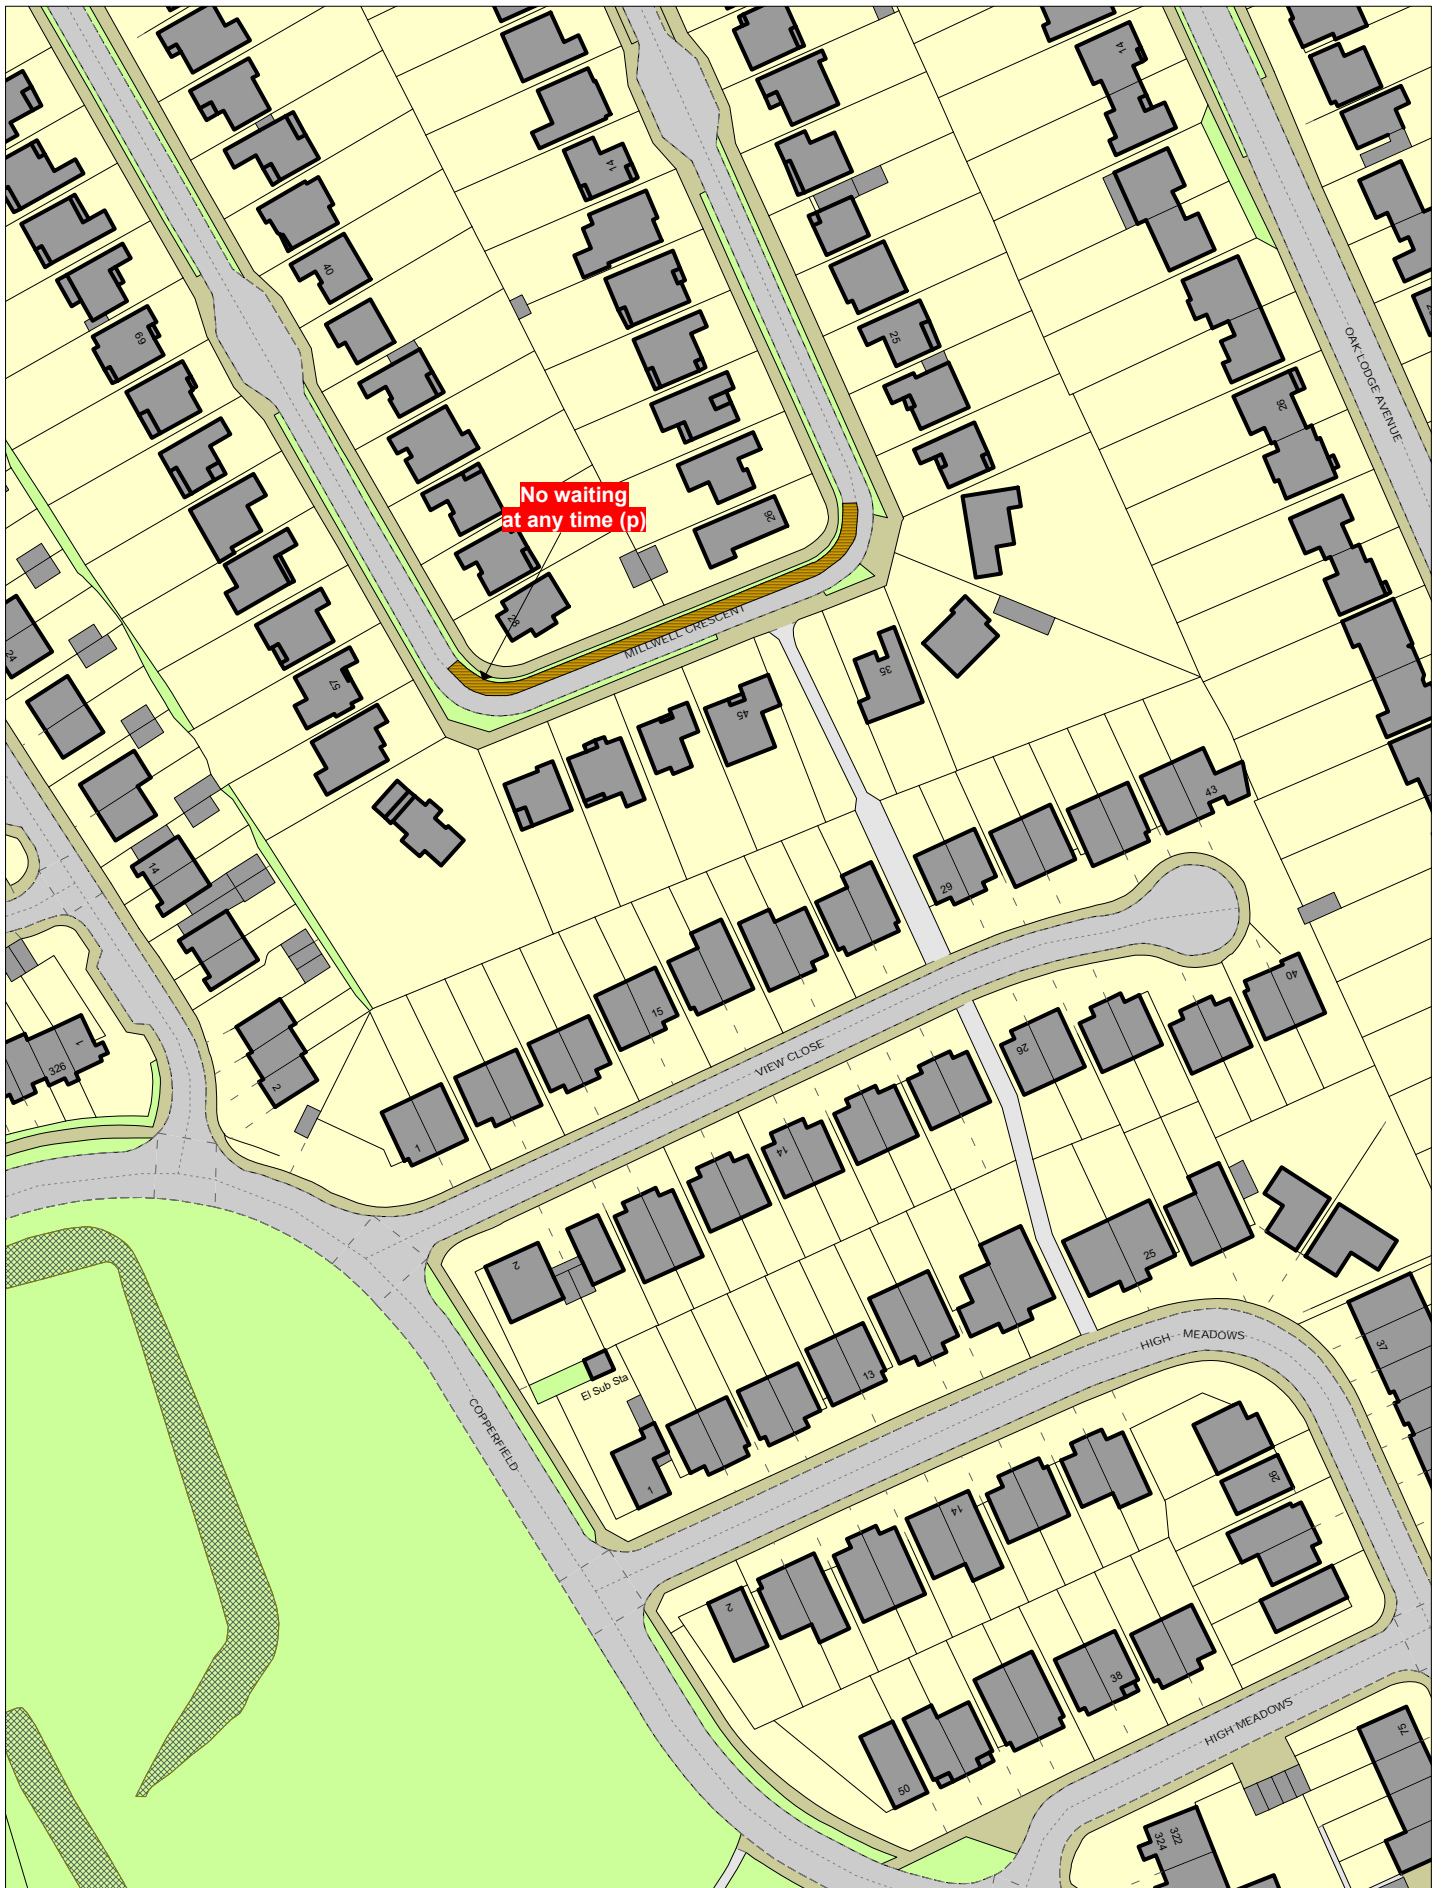

© Crown copyright. All rights reserved
 Essex County Council
 Licence No. LA 077070 2016

Millwell Crescent, CHIGWELL



SCALE	1 : 1250
DATE	06/03/2016
DRAWING No.	TRO5419-030
DRAWN BY	MS
	NEPP_15-03

Epping Forest District Council - Installed Traffic Orders



High Road, Loughton

© Crown copyright. All rights reserved
Essex County Council
Licence No. LA 077070 2016



SCALE	1 : 1250
DATE	06/04/2016
DRAWING No.	TRO5419-033A
DRAWN BY	MS
	NEPP_15-02

Epping Forest District Council - Installed Traffic Orders



High Street, Epping

© Crown copyright. All rights reserved
Essex County Council
Licence No. LA 077070 2016

SCALE	1 : 1250
DATE	17/03/2016
DRAWING No.	TRO5420-024A
DRAWN BY	MS
	NEPP_15-03