

Stephenson Road, CLACTON ON SEA

© Crown copyright. All rights reserved  
 Essex County Council  
 Licence No. LA 077070 2016


SCALE	1 : 1250
DATE	29/01/2016
DRAWING No.	TRO6121-091
DRAWN BY	DJ
	NEPP_15-03





Station Road, MANNINGTREE

© Crown copyright. All rights reserved  
 Essex County Council  
 Licence No. LA 077070 2016

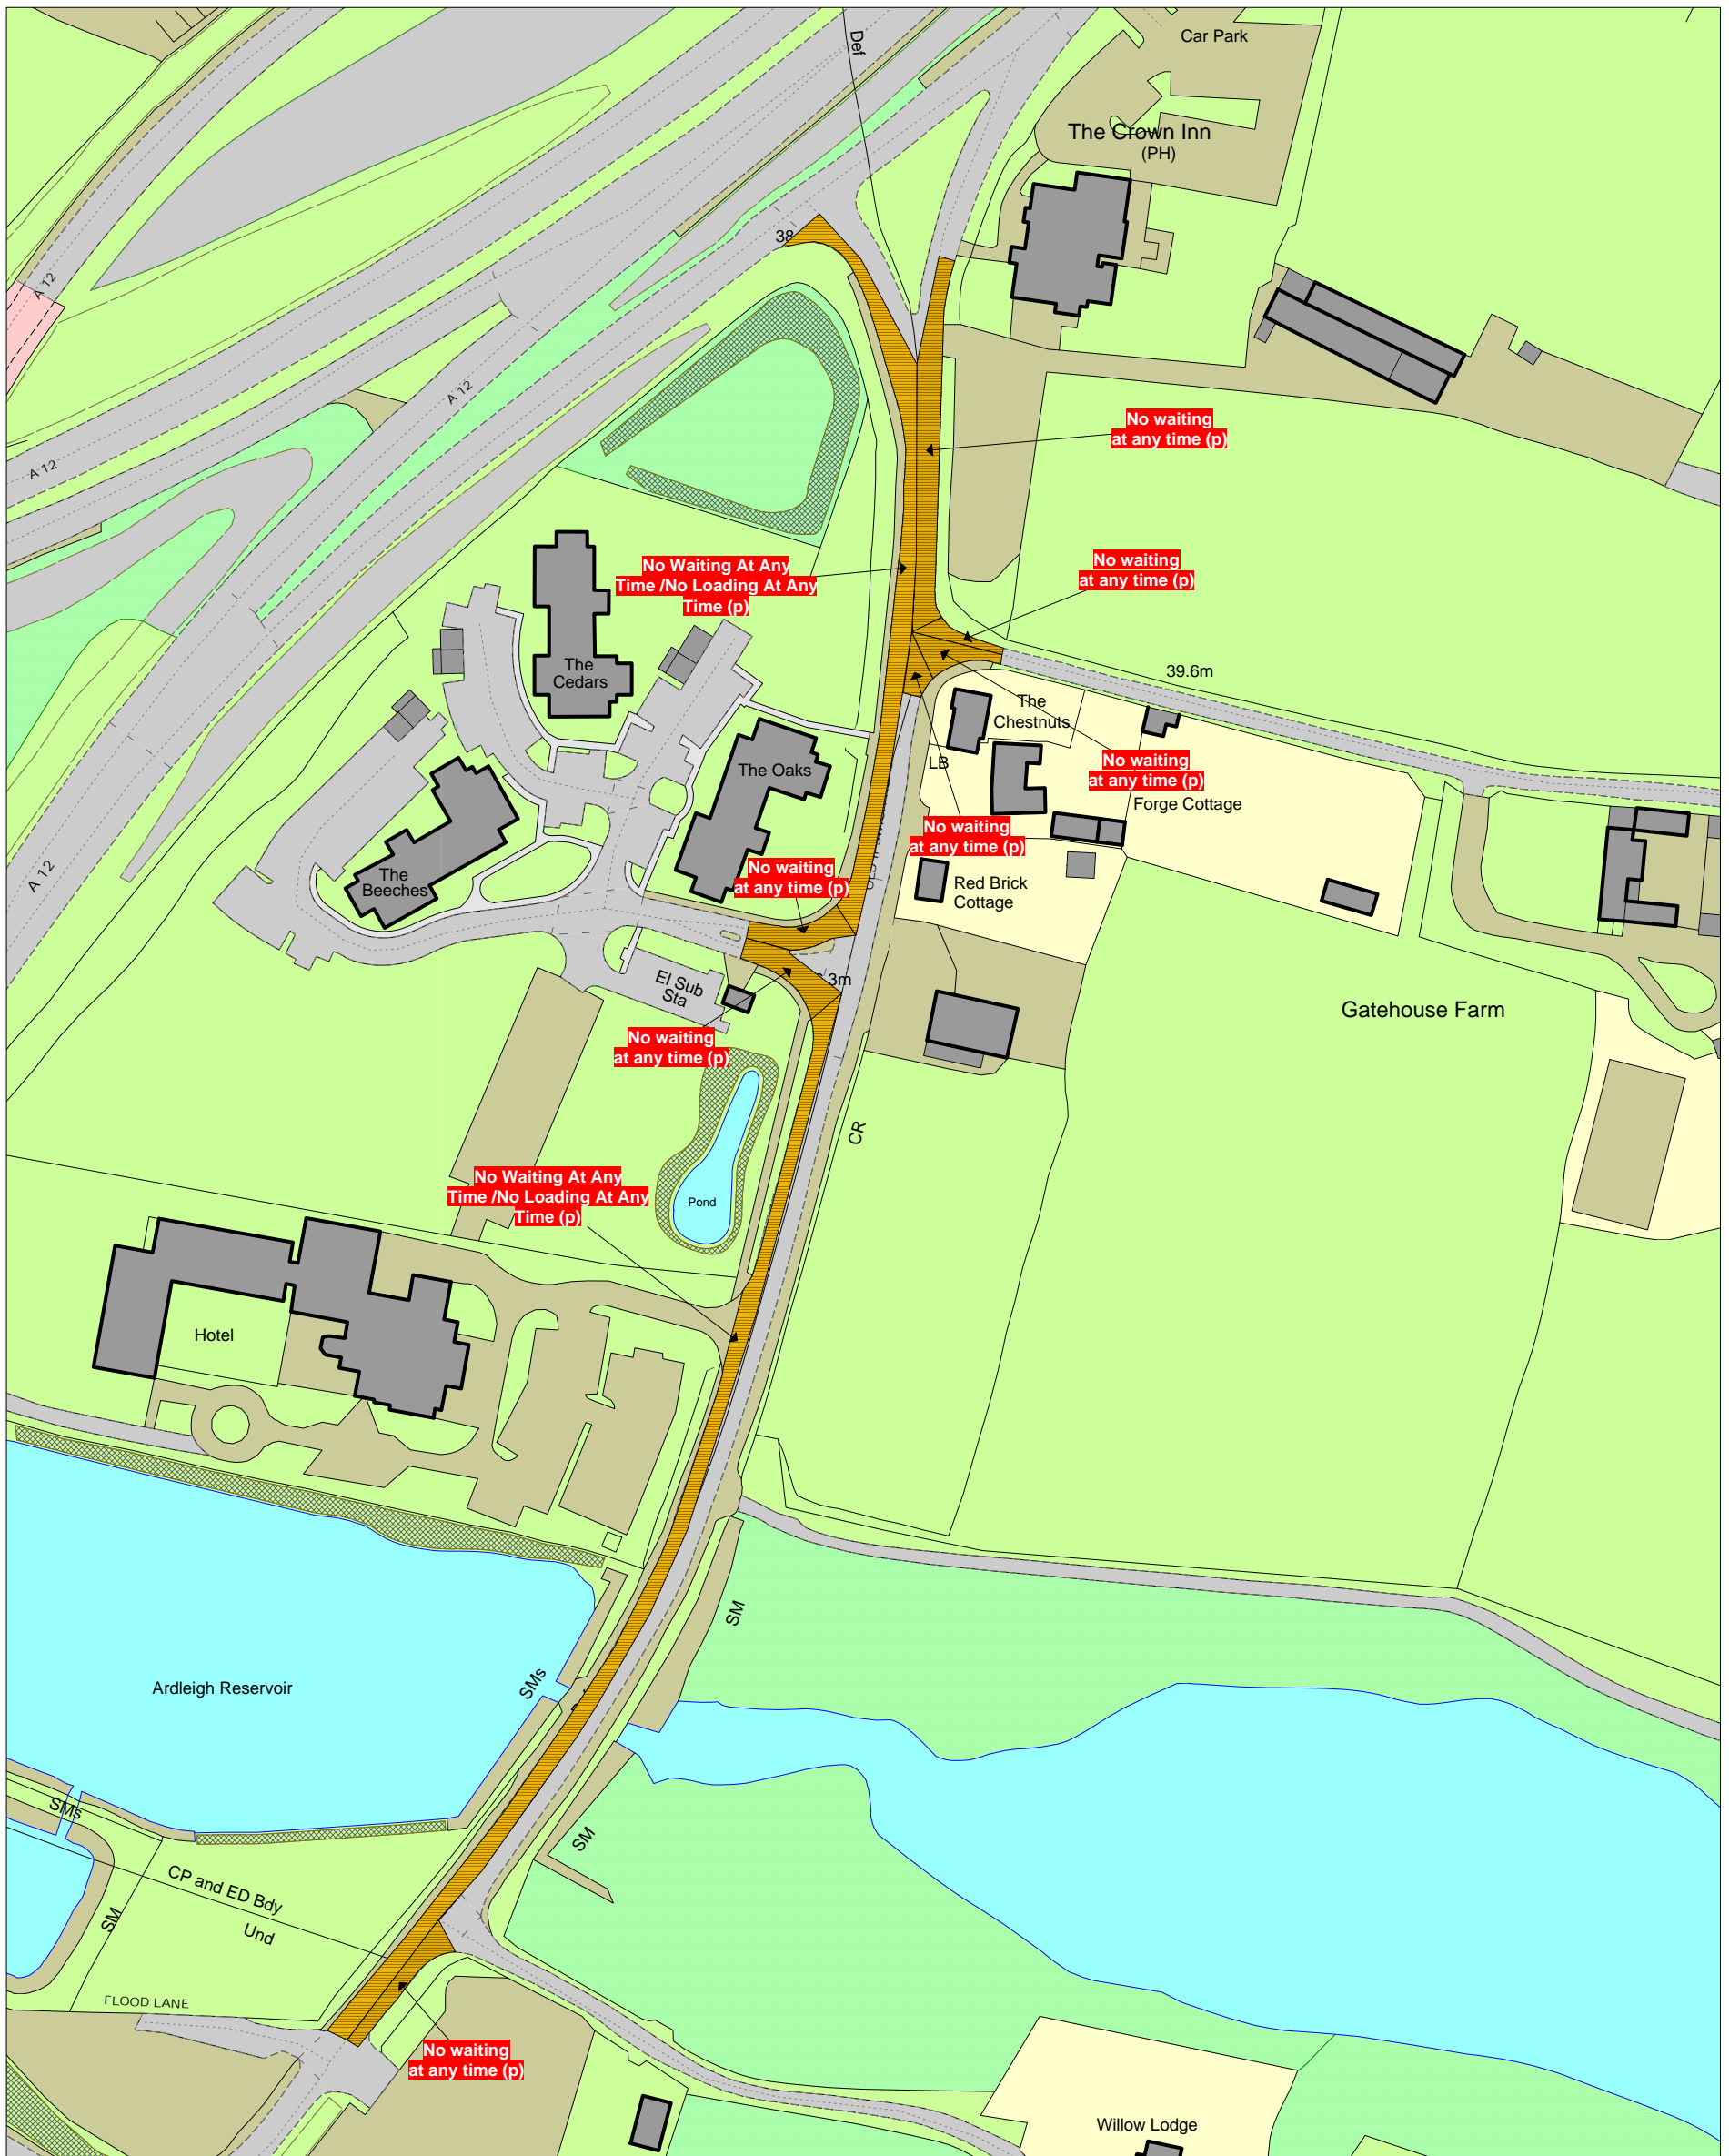SCALE	1 : 1250
DATE	29/01/2016
DRAWING No.	TRO6123-006
DRAWN BY	DJ
	NEPP_15-03



	Old Ipswich Road, ARDLEIGH	This map is reproduced from Ordnance Survey material with the permission of Ordnance Survey on behalf of the Controller of Her Majesty's Stationery Office © Crown Copyright. Unauthorised reproduction infringes Crown copyright and may lead to prosecution or civil proceedings. Essex County Council Licence No: LA 077070 2016	SCALE 1 : 1500
			DATE 03/03/2016
			DRAWING No. TRO6022-007C
			DRAWN BY MS
			NEPP_15-03



Holland Road Holland-On-Sea

© Crown copyright. All rights reserved  
 Essex County Council  
 Licence No. LA 077070 2016

SCALE	1 : 1250
DATE	21/01/2016
DRAWING No.	TRO6121-089
DRAWN BY	DJ
	NEPP_15-03



Spring Chase, Lower Park Road,  
BRIGHTLINGSEA

© Crown copyright. All rights reserved  
Essex County Council  
Licence No. LA 077070 2016

SCALE	1 : 1250
DATE	08/03/2016
DRAWING No.	TRO6021-011A
DRAWN BY	DJ
	NEPP_15-03




Essex County Council


© Crown copyright. All rights reserved  
 Essex County Council  
 Licence No. LA 077070 2016

Deanhill Avenue, Holland Road, Clendon Park, HOLLAND ON SEA

SCALE	1 : 1250
DATE	29/01/2016
DRAWING No.	TRO6121-090
DRAWN BY	DJ
	NEPP_15-03

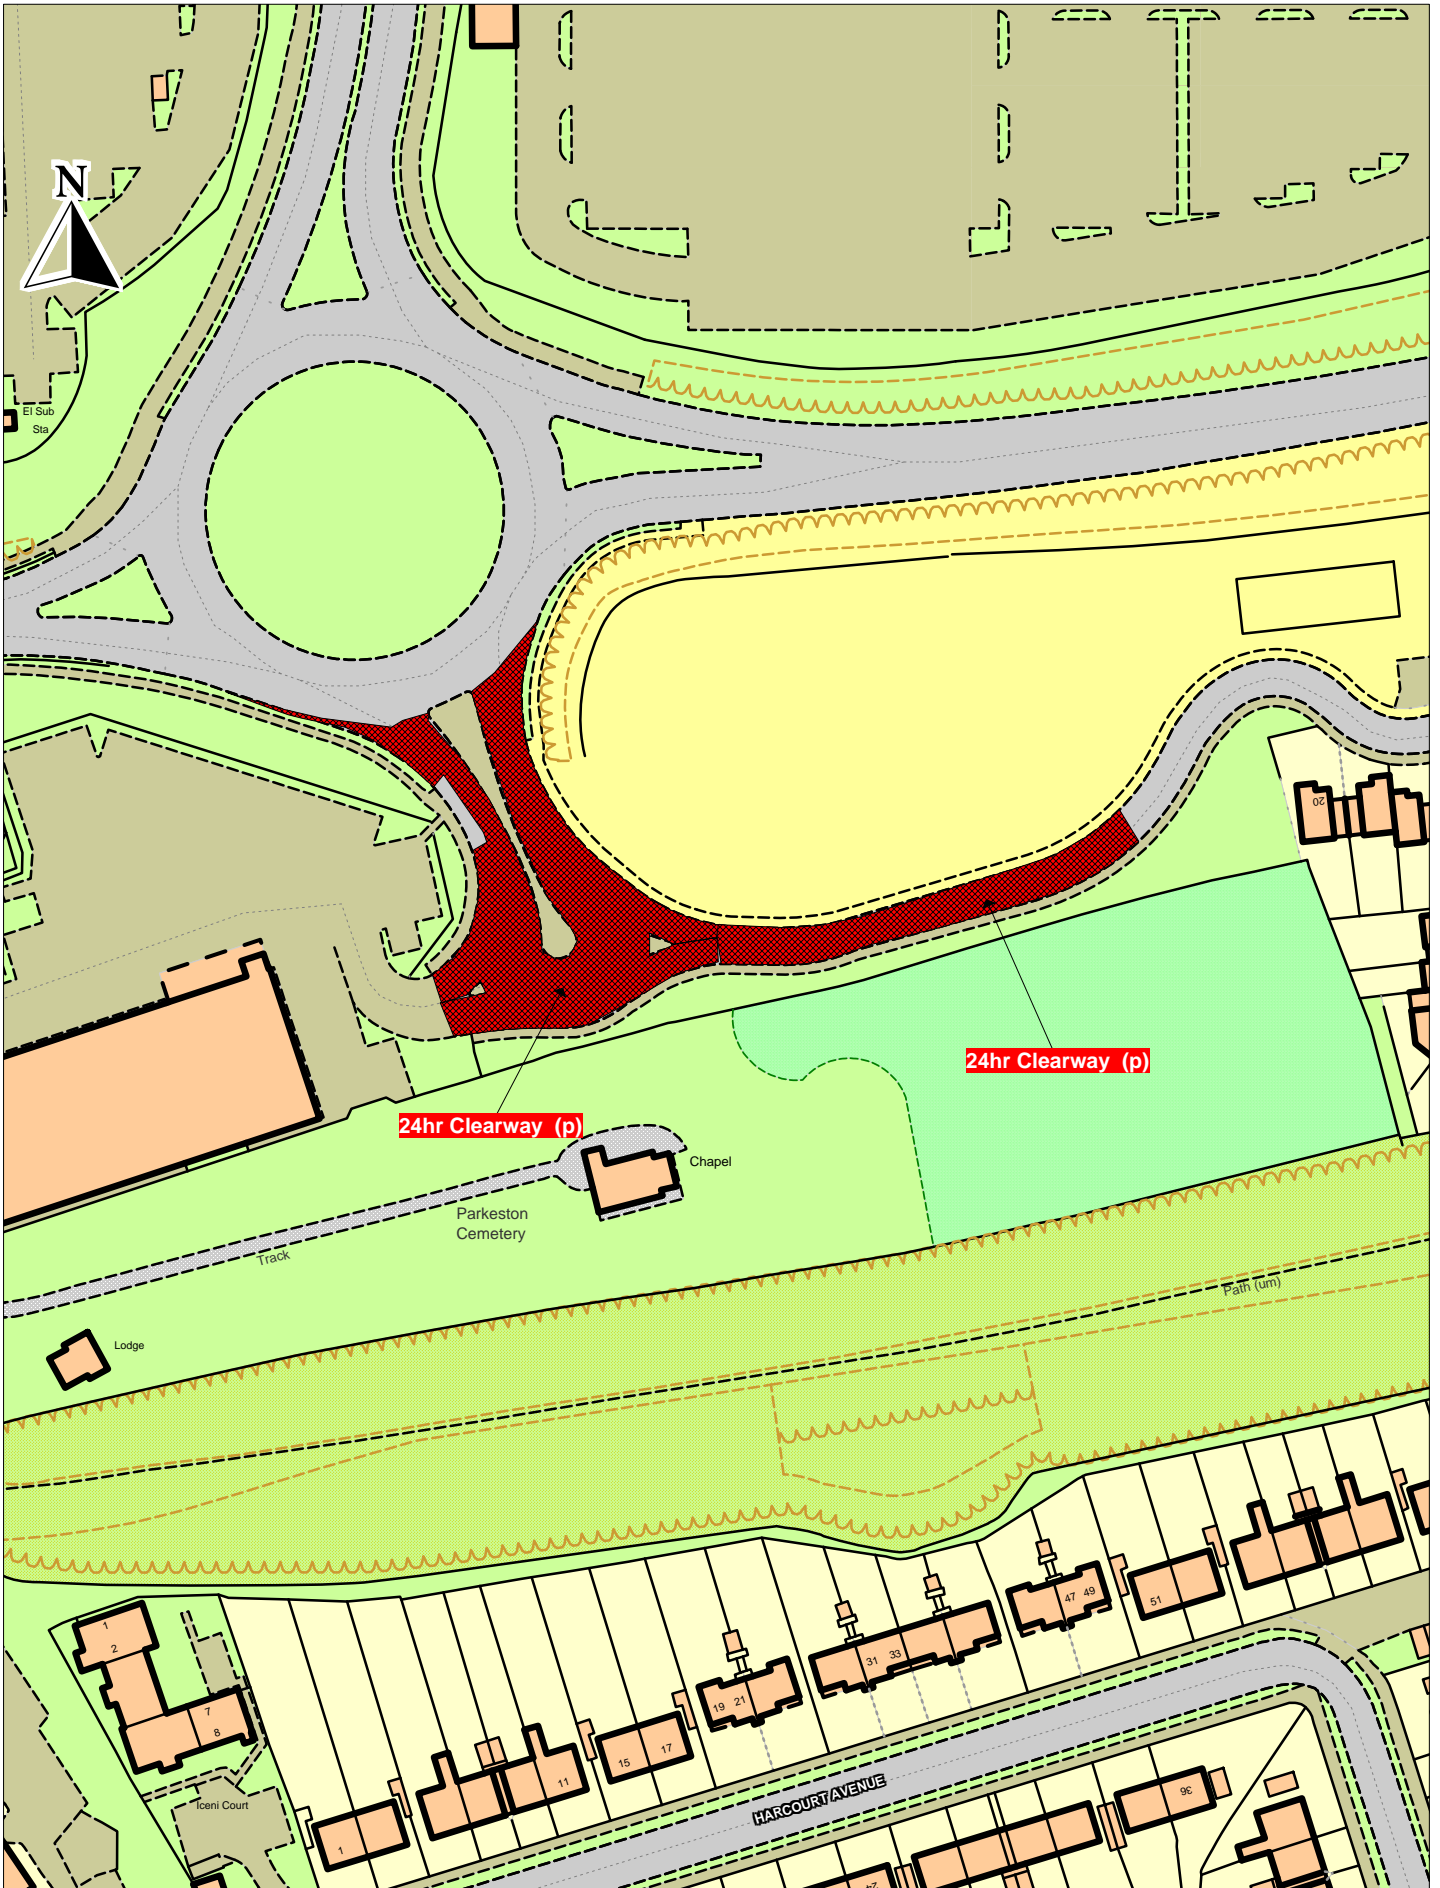

 <p>Essex County Council</p>	<p>© Crown copyright. All rights reserved                  Essex County Council                  Licence No. LA 077070 2016</p> <p><b>Williamsburg Avenue, HARWICH</b></p>	SCALE	1 : 1250
		DATE	29/01/2016
		DRAWING No.	TRO6223-006
		DRAWN BY	DJ
			NEPP_15-03

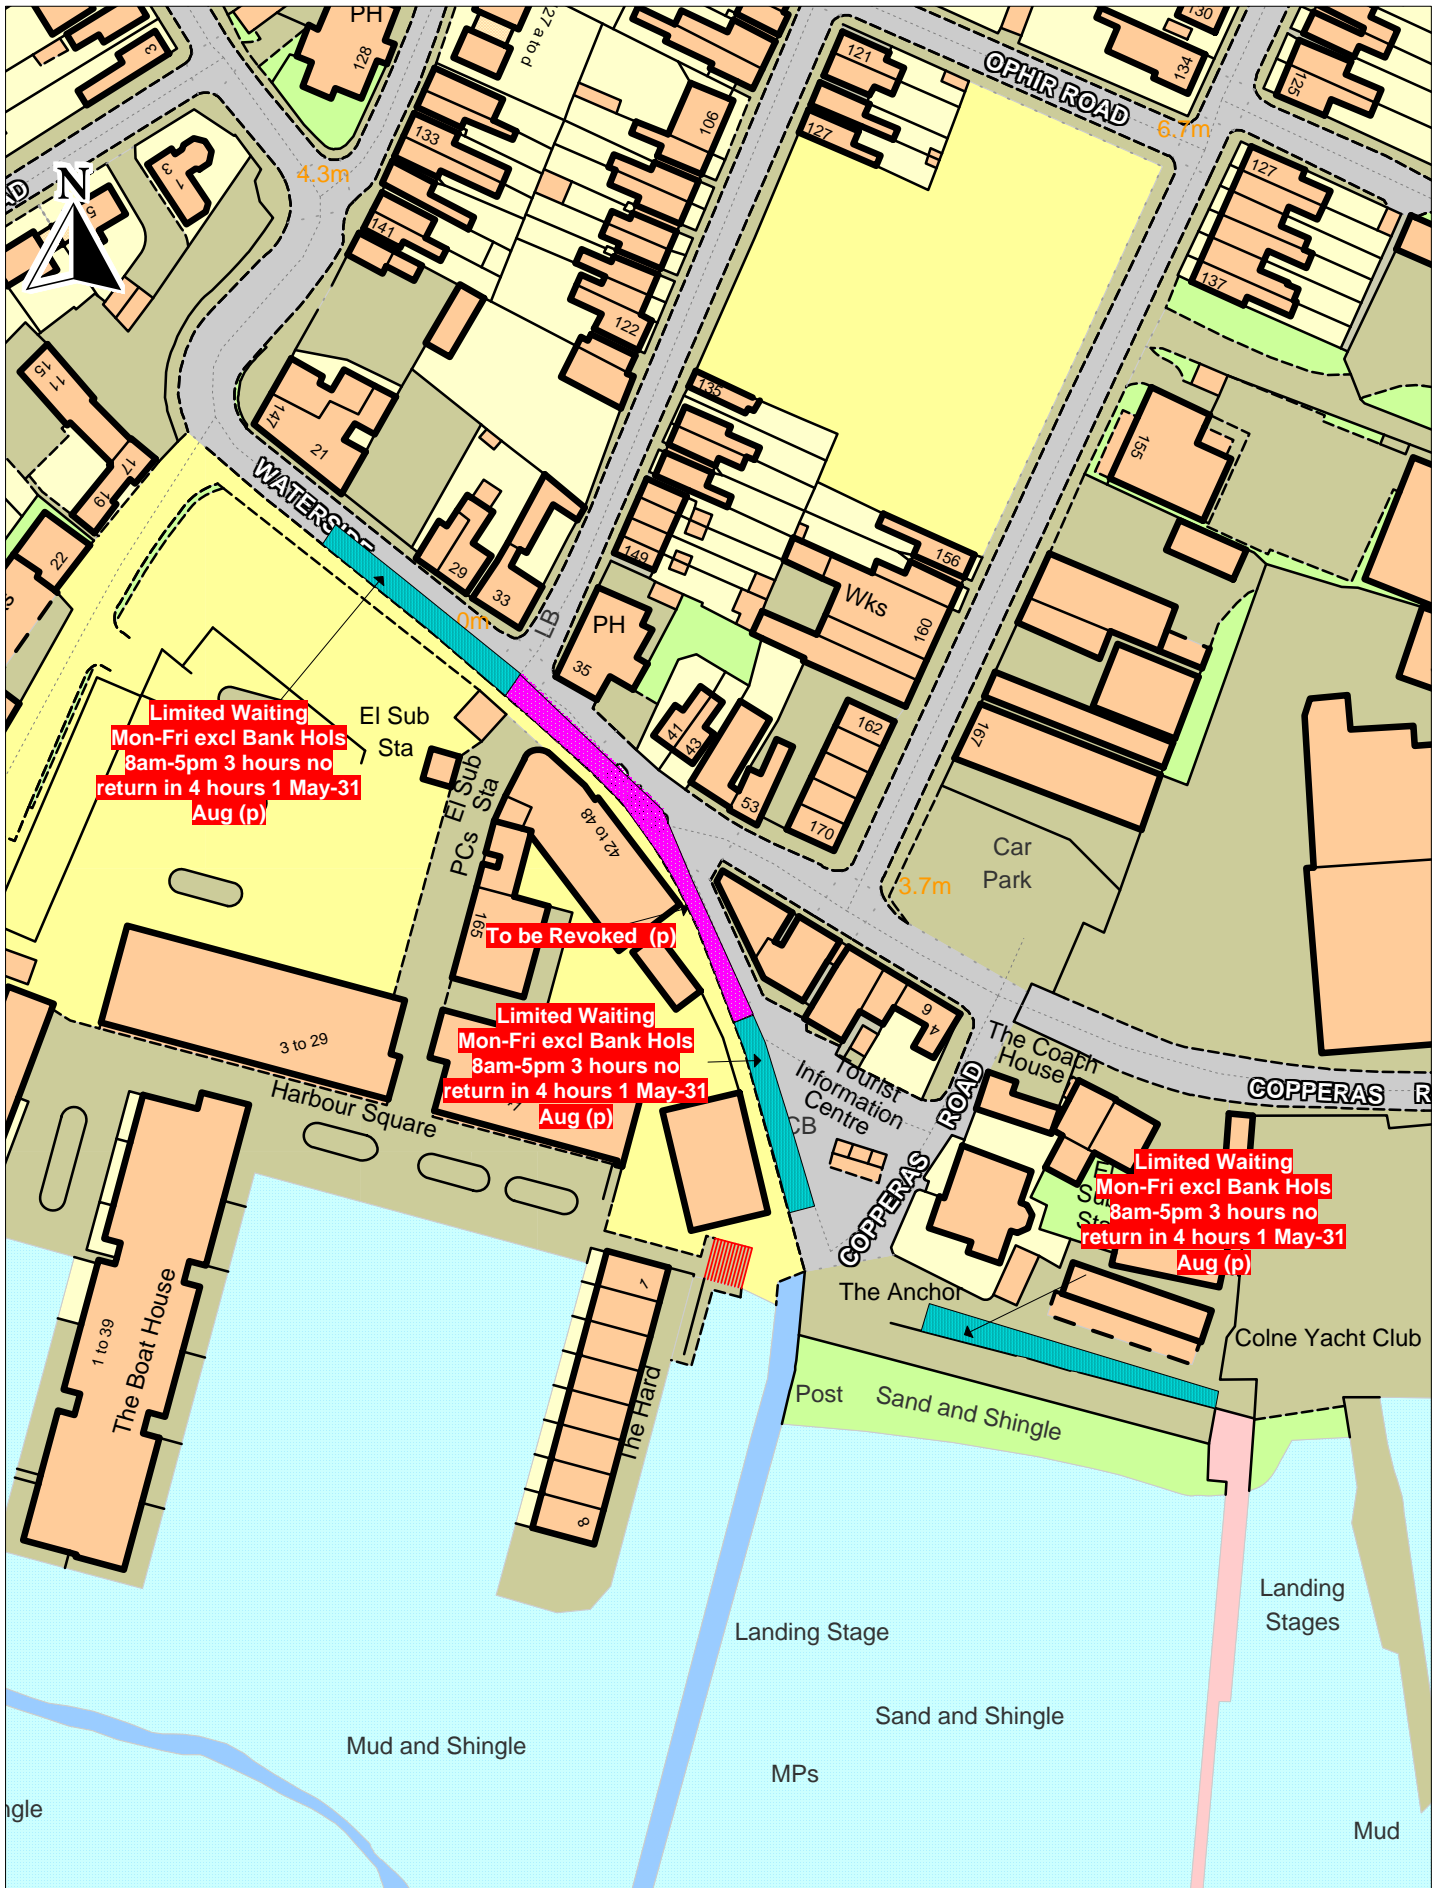


Waterside, Copperas Road  
BRIGHTLINSEA, COLCHESTER

© Crown copyright. All rights reserved  
Essex County Council  
Licence No. LA 077070 2016

SCALE	1 : 1250
DATE	19/02/2016
DRAWING No.	TRO6021-013
DRAWN BY	MS
	NEPP_16-01



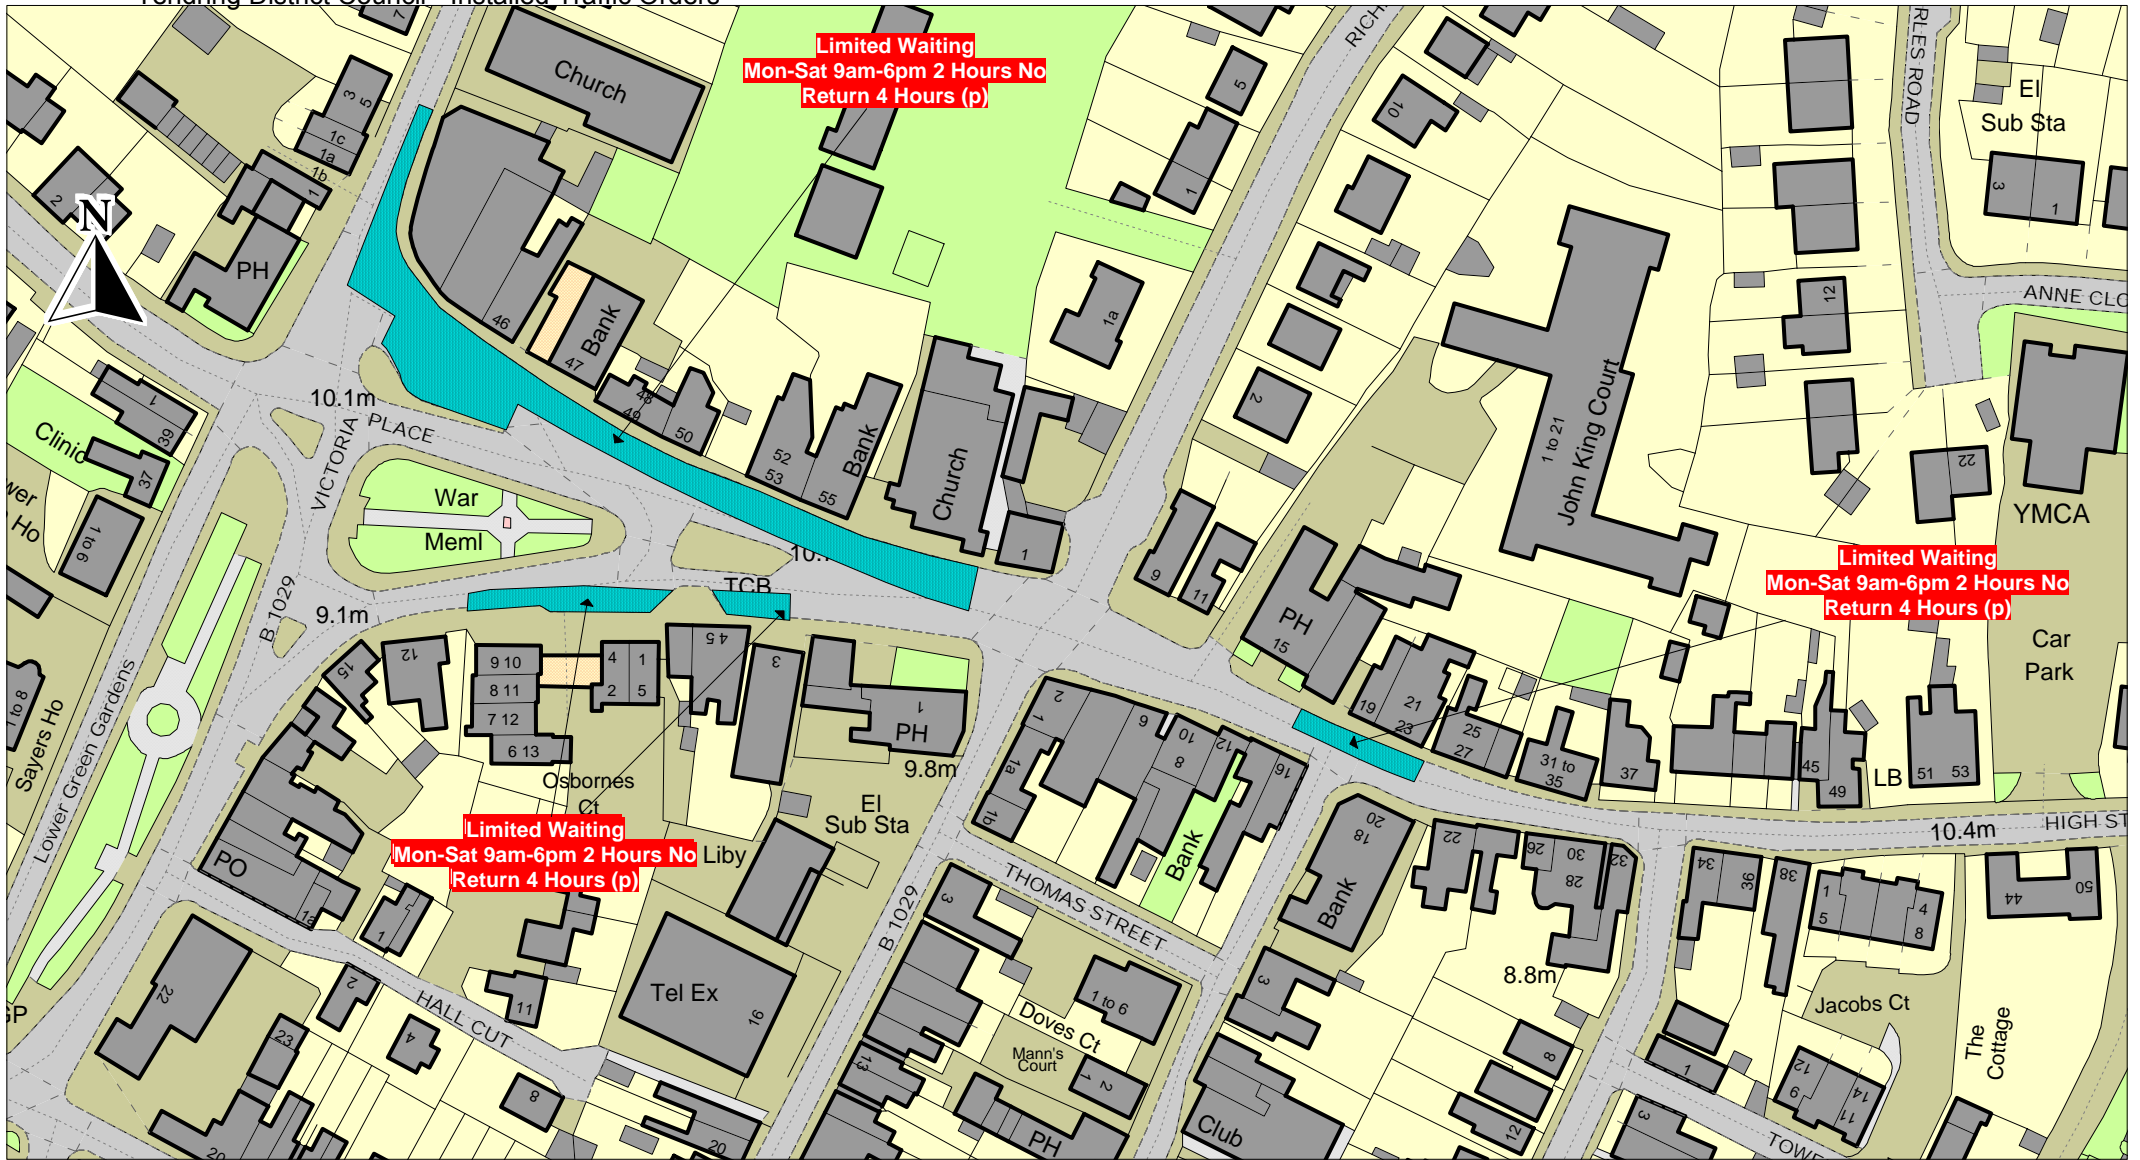

Victoria Place/High Street Brightlingsea

© Crown copyright. All rights reserved  
 Essex County Council  
 Licence No. LA 077070 2016

SCALE	1 : 1250
DATE	03/03/2016
DRAWING No.	TRO6021-012A
DRAWN BY	MS
	NEPP_15-03