

The Essex County Council (Tendring District) (Prohibition of Waiting, Loading and Stopping) and (On-Street Parking Places) (Civil Enforcement Area) (Amendment Number 4) Order 202*

Notice is hereby given Colchester Borough Council acting on behalf of the North Essex Parking Partnership in exercise of the delegated powers of the traffic authority Essex County Council granted under an Agreement dated 31 March 2011 proposes to make the above Order under Sections 1(1), 2(1) to (3), 4 (1), 4(2), 32, 35,45,46,49 and 53 and Parts III and IV of schedule 9 of the Road Traffic Regulation Act 1984

The effect of the Order: To introduce 'No Waiting At Any Time' on Colchester Road, Edgefield Avenue, Main Road and High Street; to replace 'No Waiting Mon-Sat 8am-6pm' on Fronks Road and Main Road with 'No Waiting At Any Time' outside 441-463 Main Road; to replace the existing loading bay on Rosemary Road with 'Loading only Mon-Sat 10am-4pm and Limited Waiting Mon-Sat 8am-10am and 4pm-8pm 1 Hour No Return Within 2 Hours' and to revoke part of the limited waiting bay and replace with 'No Waiting At Any Time' on High Street in Tendring District.

This Order will be incorporated into The Essex County Council (Tendring District) (Prohibition of Waiting, Loading and Stopping) and (On-Street Parking Places) (Civil Enforcement Area) Consolidation Order 2019 by replacing tile numbers TM095 312 to rev 1, TM105 317 to rev 1, TM140 157 to rev 1, TM175 147 to rev 1 and TM240 310 to rev 1.

Further Details: A copy of the proposed Order with plans showing the specified lengths of roads, a Statement of Reasons for proposing to make the Orders and a copy of the Order to be amended may be inspected during normal office hours at Essex Highways, County Hall, Chelmsford, CM1 1QH, Tendring District Council, Town Hall, Station Road, Clacton on Sea, CO15 1SEA or at <https://nepp.essexworkstraffweb.org.uk/consult/main.html> (TDC4) or at <http://www1.parkingpartnership.org/north/policies-troproposals>

Objections: Anyone who wishes to object to the proposed Orders should send their grounds for objection in writing at <https://nepp.essexworkstraffweb.org.uk/consult/main.html> or to TRO Comments, North Essex Parking Partnership, PO Box 5575, Colchester, CO1 9LT by Monday 20th April 2020.

Date: Thursday 26th or Friday 27th March 2020 depending on the publication used.

Richard Walker, Parking Partnership Group Manager, Colchester Borough Council, Rowan House, 33 Sheepen Road, Colchester, CO3 3WG.

The Essex County Council (Tendring District) (Prohibition of Waiting, Loading and Stopping) and (On-Street Parking Places) (Civil Enforcement Area) (Amendment No.4) Order 202*

WHEREAS the Essex County Council In exercise of its powers under Sections 1(1), 2(1) to (3), 4(1), 4(2), 32, 35, 45, 46, 49 and 53 of and Part IV of Schedule 9 to the Road Traffic Regulation Act 1984 ("the Act") and of all other enabling powers and after consultation with the Chief Officer of Police in accordance with Part III of Schedule 9 to the Act hereby makes the following Order:-

1. The Essex County Council (Tendring District) (Prohibition of Waiting, Loading and Stopping) and (On-Street Parking Places) (Civil Enforcement Area) (Amendment No.4) Order 202* and shall come into operation on XX XX XX.
2. This Order will be incorporated into The Essex County Council (Tendring District) (Prohibition of Waiting, Loading and Stopping) and (On-Street Parking Places) (Civil Enforcement Area) Consolidation Order 2019 'the 2019 Order' by replacing the following Map Tiles;

TM095 312 revision 0 replaced by TM095 312 revision 1
TM105 317 revision 0 replaced by TM105 317 revision 1
TM140 157 revision 0 replaced by TM140 157 revision 1
TM175 147 revision 0 replaced by TM175 147 revision 1
TM240 310 revision 0 replaced by TM240 310 revision 1
3. The Map Schedule Legend to this Order only applies to the Map Tiles listed in this Order.
4. The prohibitions and restrictions imposed by this Order shall be in addition to and not in derogation from any restrictions or requirement imposed by regulations made or having effect as if made under the Act or by any other enactment.

Sealed with the Common Seal of the Essex County Council this XX day of XX Two Thousand and Twenty.

THE COMMON SEAL OF ESSEX)
COUNTY COUNCIL was hereunto)
affixed in the presence of:-)

The Essex County Council (Tendring District) (Prohibition of Waiting, Loading and Stopping) and (On-Street Parking Places) (Civil Enforcement Area) (Amendment Number 4) Order 202*

Colchester Road-Lawford

The permanent order is required to enhance the lines of sight and access on a junction where parking regularly occurs. Restrictions will also promote the access and free flow of larger vehicles and lessen the potential dangers to other roads users.

Main Road-Harwich

The permanent order is required to enhance the lines of sight in the local street scene for vulnerable road users, children, pedestrians, residents and drivers alike and to avoid danger to persons or other traffic using the road, preventing the likelihood of any such danger arising. Restrictions will also promote the free flow of traffic.

High Street-Manningtree

The permanent order is required to remove vehicles where parking, associated with the nearby businesses, regularly occurs. Restrictions will also promote the access and free flow of larger vehicles and lessen the potential dangers to other roads users.

Rosemary Road-Clacton on Sea

A change to the bay is required to provide valuable limited waiting spaces to motorists wishing to visit the town centre area outside of the current loading bay times.

St Johns Road-Saint Oayth

A permanent order is required to synchronise the unrestricted section of bay with other restrictions on site, preventing long stay parking regularly witnessed, providing all motorists with additional time limited waiting spaces.



Rosemary Road

© Crown copyright. All rights reserved
 Essex County Council
 Licence No. LA 077070 2020

SCALE	1 : 500
DATE	31/01/2020
DRAWING No.	T1_RR
DRAWN BY	BOM

Key to Restriction Types Displayed

-  Proposed Limited Waiting
-  Existing Restrictions

06

796

792

790

Lay-by


**Limited Waiting
Mon-Sat 9am-6pm 2hrs No
Return Within 2hrs (p)**



St Johns Road

© Crown copyright. All rights reserved
Essex County Council
Licence No. LA 077070 2020

SCALE	1 : 500
DATE	31/01/2020
DRAWING No.	T1_SJR
DRAWN BY	BOM

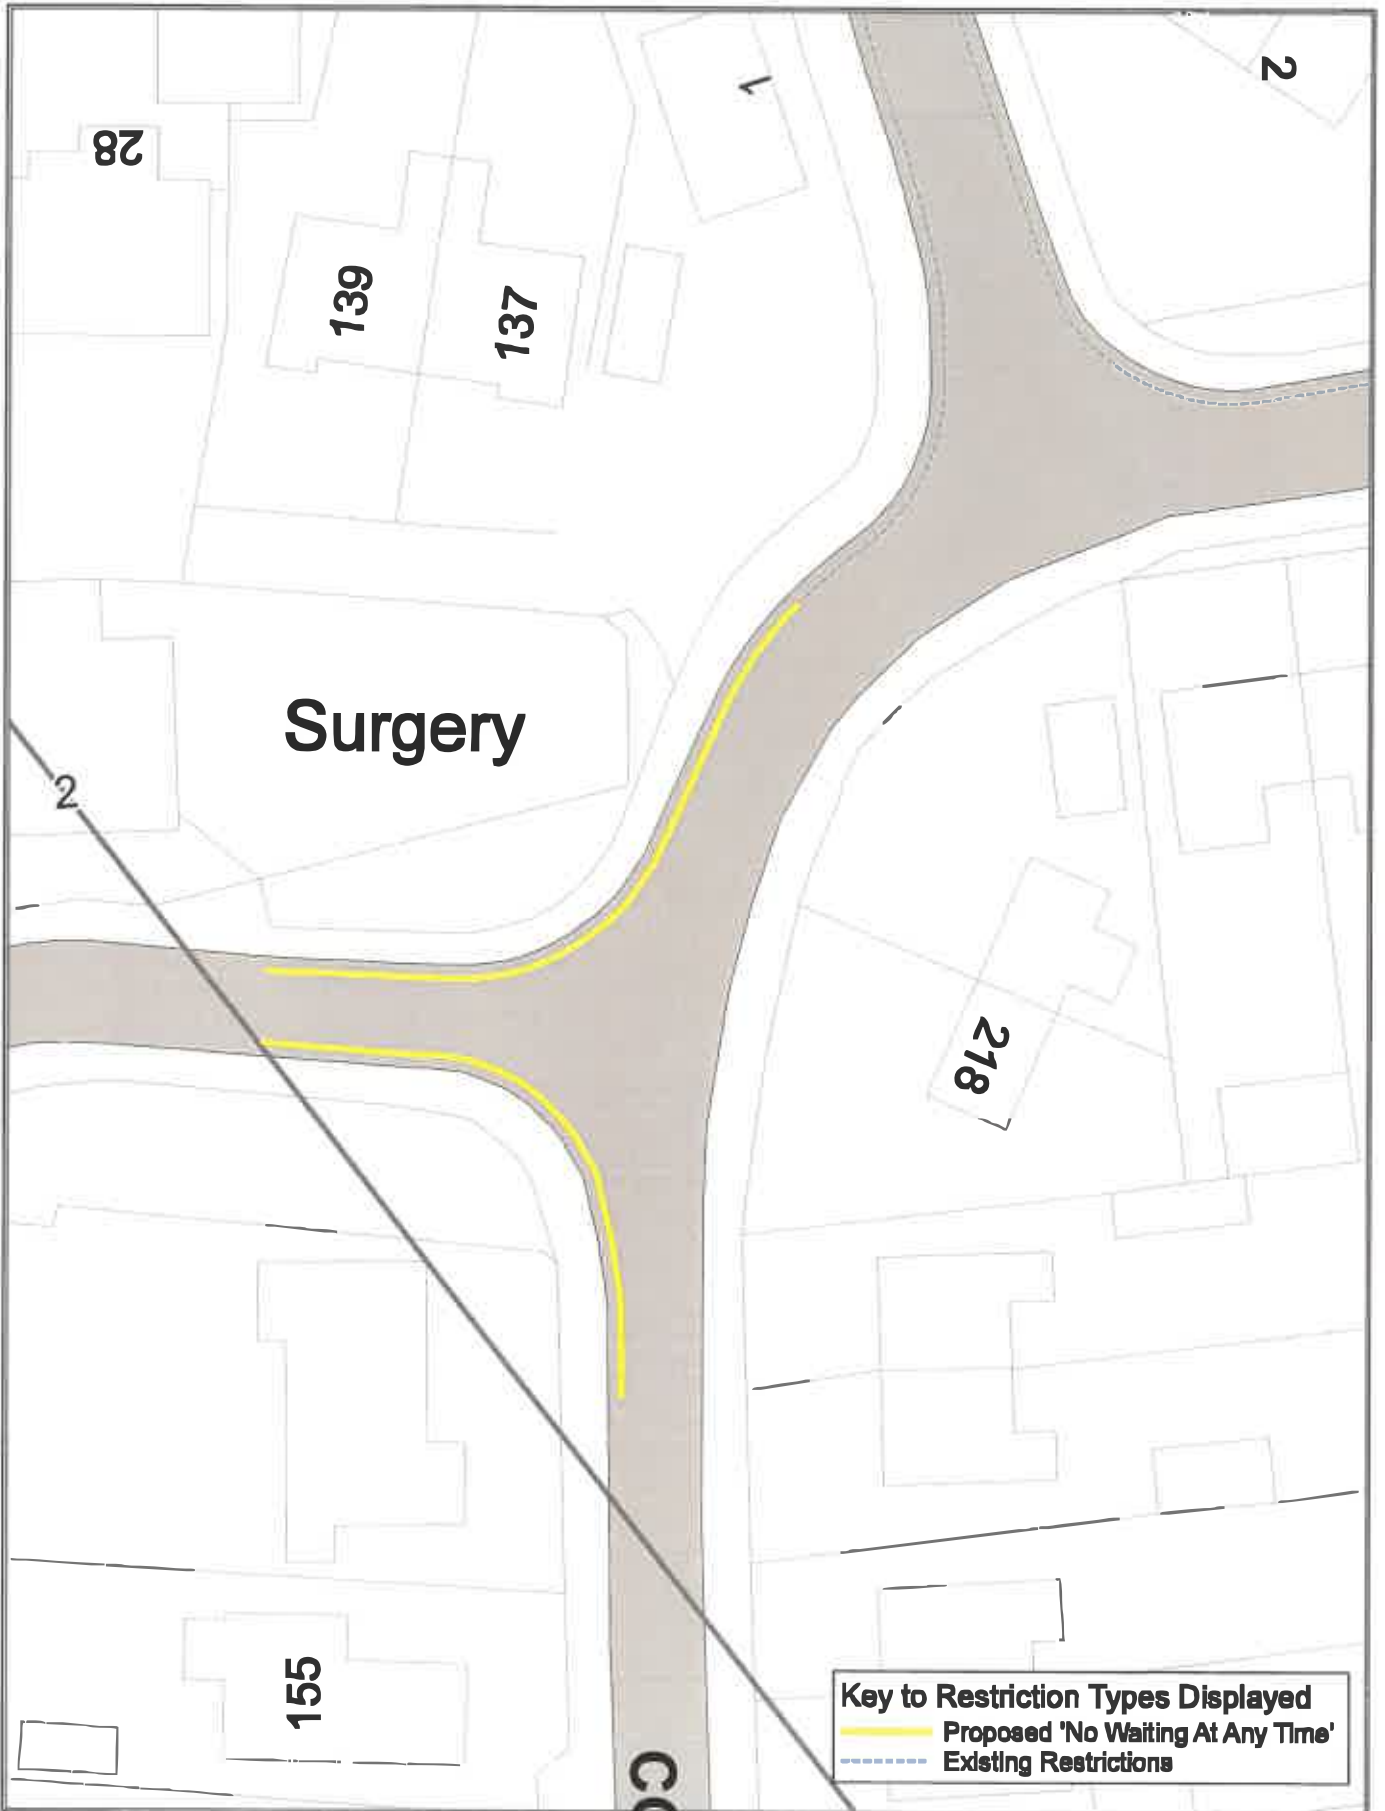

Colchester Road

© Crown copyright. All rights reserved
 Essex County Council
 Licence No. LA 077070 2020

SCALE	1 : 400
DATE	12/02/2020
DRAWING No.	T1_CR
DRAWN BY	BOM




SCALE	1 : 1000
DATE	12/02/2020
DRAWING No.	T1_MFR
DRAWN BY	BOM

© Crown copyright. All rights reserved
 Essex County Council
 Licence No. LA 077070 2020

Main Road

 NORTH



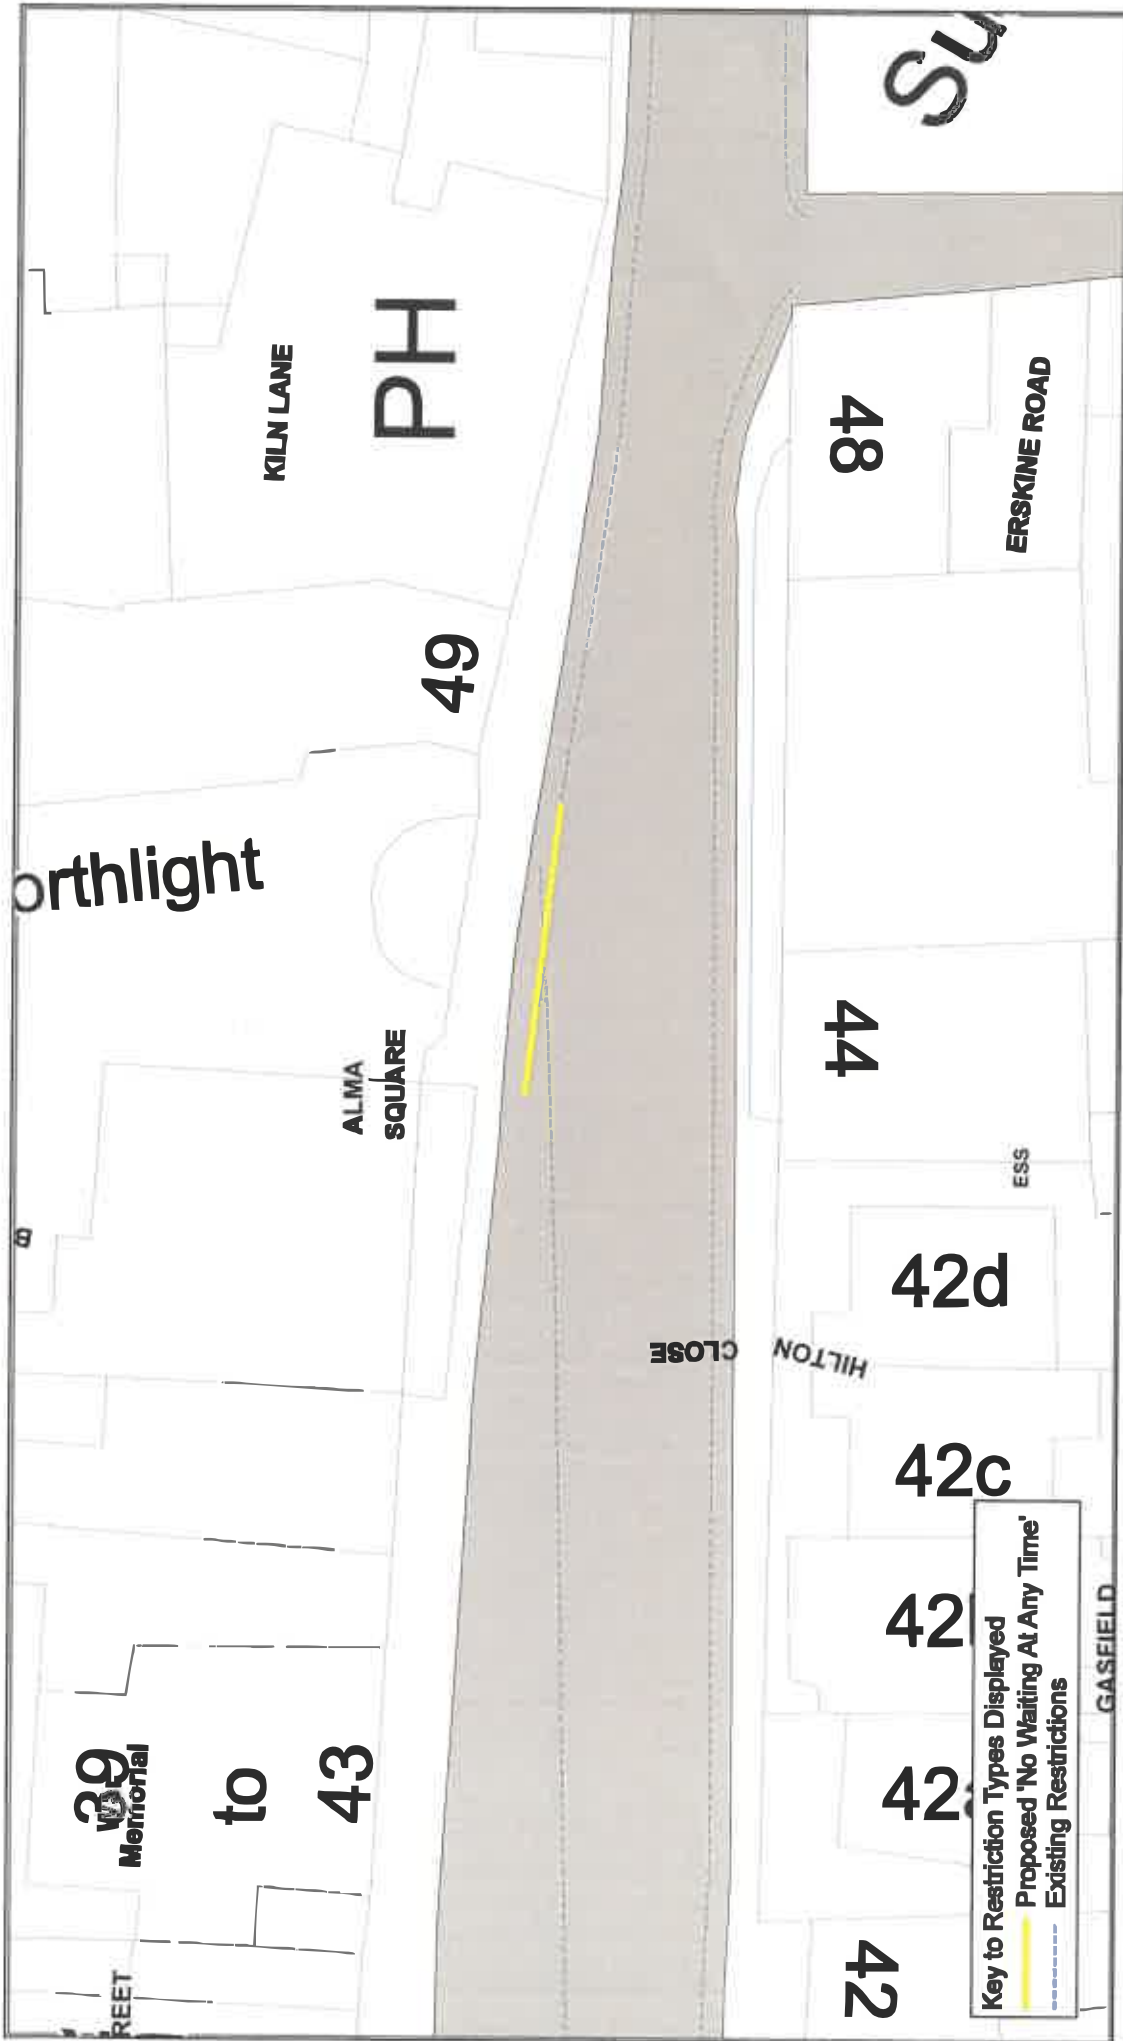

Essex County Council		High Street	SCALE	1 : 250
		NORTH	DATE	12/02/2020
DRAWING No.	T1_HS			
DRAWN BY	BOM			
© Crown copyright. All rights reserved Essex County Council Licence No. LA 077070 2020				