

**The Essex County Council (Colchester Borough) (Prohibition of Waiting, Loading and Stopping) and (On-Street Parking Places) (Civil Enforcement Area) (Amendment No. 37) Order 202\***

**Notice is hereby given** Colchester Borough Council acting on behalf of the North Essex Parking Partnership in exercise of the delegated powers of the traffic authority Essex County Council granted under an Agreement dated 31 March 2011 proposes to make the above Order under Sections 1(1), 2(1) to (3), 4(1), 4(2), 32, 35, 45, 46, 49 and 53 and Parts III and IV of schedule 9 of the Road Traffic Regulation Act 1984.

**The effect of the Order:** To amend the following restrictions in the Borough of Colchester:

- (a) to replace double yellow lines (No Waiting At Any Time) with double red lines (No Stopping At Any Time) on both sides of Whitmore Drive from its junction with Via Urbis Romanae to a point 15 metres west of its junction with Eden Drive; and on both sides of Eden Drive from its junction with Whitmore Drive for 10 metres south.
- (b) to introduce double red lines (No Stopping At Any Time) on both sides of Whitmore Drive entrance to Camulos Academy.

This Order will be incorporated into The Essex County Council (Colchester Borough) (Prohibition of Waiting, Loading and Stopping) and (On-Street Parking Places) (Civil Enforcement Area) Consolidation Order 2019 by replacing the following tile number TL995 282 with revision 1.

**Further Details:** A copy of the proposed Order with plans showing the specified lengths of roads, a Statement of Reasons for proposing to make the Orders and a copy of the Order to be amended may be inspected at <https://nepp.essexworkstraffweb.org.uk/consult/main.html> (CBC37) or at <http://www1.parkingpartnership.org/north/policies-troproposals>. Documents can be made available for inspection 8.30am-5.30pm Mon-Thurs and 8.30am-5pm on Friday at Essex County Council, County Hall E block main reception, Market Road, Chelmsford if so required.

**Objections:** Anyone who wishes to object to the proposed Orders should send their grounds for objection in writing at <https://nepp.essexworkstraffweb.org.uk/consult/main.html> or to TRO Comments, North Essex Parking Partnership, PO Box 5575, Colchester, CO1 9LT by Friday 15<sup>th</sup> July 2022.

Date: Thursday 23<sup>rd</sup> June 2022.

Richard Walker, Parking Partnership Group Manager, Colchester Borough Council,  
Rowan House, 33 Sheepen Road, Colchester, CO3 3WG

**The Essex County Council (Colchester Borough) (Prohibition of Waiting, Loading and Stopping) and (On-Street Parking Places) (Civil Enforcement Area) (Amendment No. 37) Order 202\***

**WHEREAS** Colchester Borough Council, acting on behalf of the North Essex Parking Partnership in exercise of the delegated powers of the traffic authority Essex County Council granted under an Agreement dated 31 March 2011, in exercise of its powers under Sections 1(1), 2(1) to (3), 4(1), 4(2), 32, 35, 45, 46, 49 and 53 of and Part IV of Schedule 9 to the Road Traffic Regulation Act 1984 (“the Act”) and of all other enabling powers and after consultation with the Chief Officer of Police in accordance with Part III of Schedule 9 to the Act hereby makes the following Order:-

1. The Essex County Council (Colchester Borough) (Prohibition of Waiting, Loading and Stopping) and (On-Street Parking Places) (Civil Enforcement Area) (Amendment No. 37) Order 202\* and shall come into operation on XX XX XX.
2. This Order will be incorporated into The Essex County Council (Colchester Borough) (Prohibition of Waiting, Loading and Stopping) and (On-Street Parking Places) (Civil Enforcement Area) Consolidation Order 2019 ‘the 2019 Order’ by:
  - a. replacing the following Map Tile:  
  
TL995 282 revision 0 replaced by TL995 282 revision 1
3. The Map Schedule Legend to this Order only applies to the Map Tiles listed in this Order.
4. The prohibitions and restrictions imposed by this Order shall be in addition to and not in derogation from any restrictions or requirement imposed by regulations made or having effect as if made under the Act or by any other enactment.


Sealed with the Common Seal of the Colchester Borough Council this XX day of XX Two Thousand and Twenty-two.

THE COMMON SEAL OF COLCHESTER )  
BOROUGH COUNCIL was hereunto )  
affixed in the presence of:- )

**The Essex County Council (Colchester Borough) (Prohibition of Waiting, Loading and Stopping) and (On-Street Parking Places) (Civil Enforcement Area) (Amendment No. 37) Order 202\***

**Whitmore Drive/Eden Drive and entrance to Camulos Academy**

The permanent order for the enhancement of double yellow lines to double red route, with additional red route lined sections is required to prevent obstructive parking which can limit access in and out of associated roads and the school entrance. Restrictions will prevent obstructions to larger vehicles, promote free flow of traffic for all road users and enhance the line of sight & safety for all motorists and pedestrians.

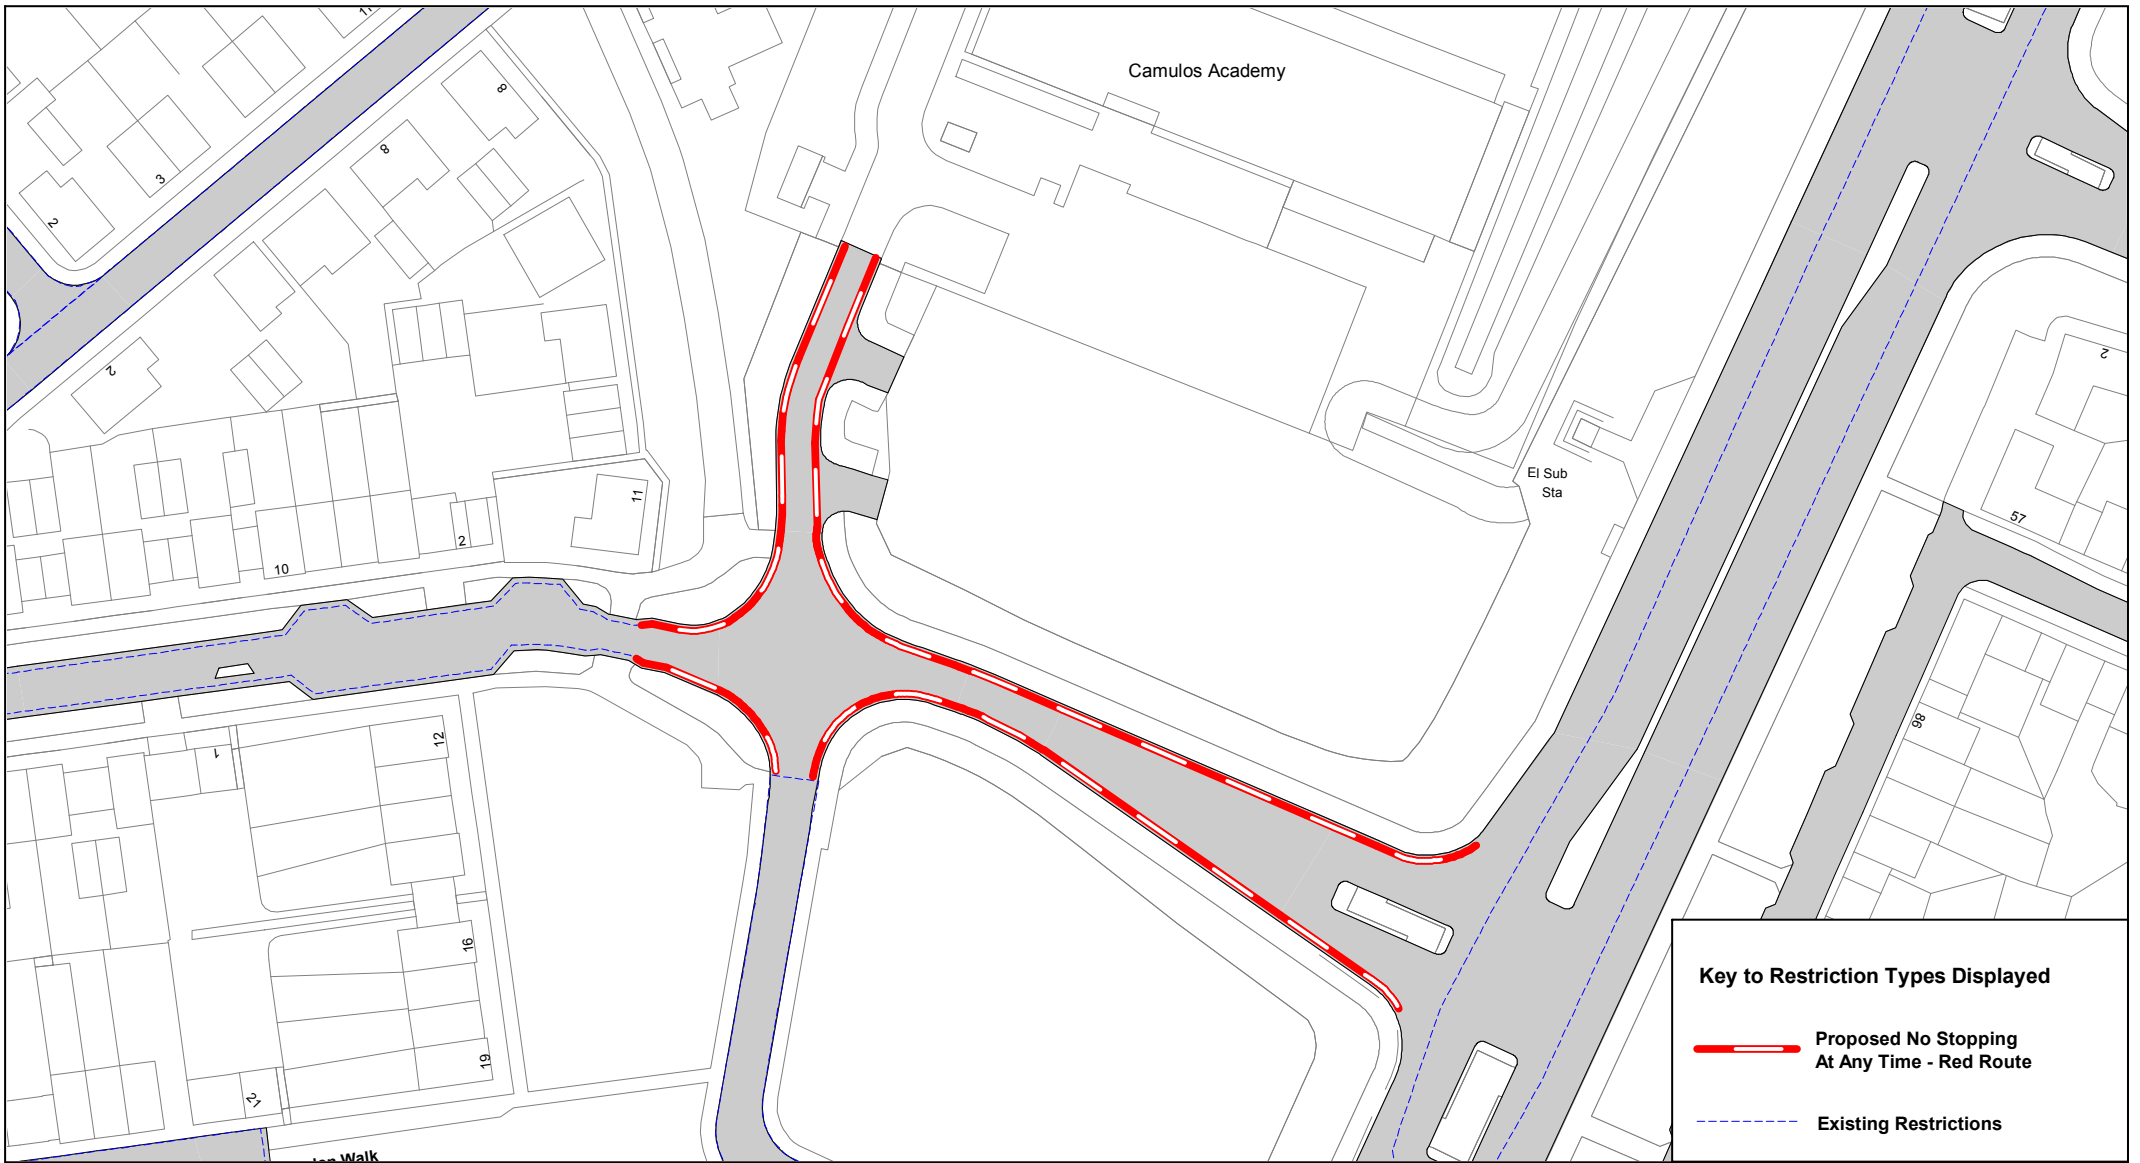

Whitmore Drive, Colchester

© Crown copyright. All rights reserved  
Essex County Council  
Licence No. LA 077070 2022

SCALE	1 : 1000 @ A4
DATE	30/05/2022
DRAWING No.	2022_UDC_WD_v2
DRAWN BY	BOM