

**The Essex County Council (Harlow District) (Prohibition of Waiting, Loading and Stopping) and (On-Street Parking Places) (Civil Enforcement Area) (Amendment No.35) Order 2022**

**Notice is hereby given** Colchester Borough Council acting on behalf of the North Essex Parking Partnership in exercise of the delegated powers of the traffic authority Essex County Council granted under an Agreement dated 31 March 2011 proposes to make the above Order under Sections 1(1), 2(1) to (3), 4 (1), 4(2), 32, 35,45,46,49 and 53 and Parts III and IV of schedule 9 of the Road Traffic Regulation Act 1984

**The effect of the Order:**

1. To revoke the School Keep Clear zig-zags (No Stopping Mon-Fri 8am-4pm) on the west side of Tripton Road outside St Mark's West Essex Catholic School.
2. To introduce single red lines (No Stopping - Red Route Mon-Fri 8am-9am and 3pm-4pm) on Tripton Road in the District of Harlow.

This Order will be incorporated into The Essex County Council (Harlow District) (Prohibition of Waiting, Loading and Stopping) and (On-Street Parking Places) (Civil Enforcement Area) Consolidation Order 2019 by replacing tile number TL 450 092 revision 0 with revision 1.

**Further Details:** A copy of the proposed Order with plans showing the specified lengths of roads, a Statement of Reasons for proposing to make the Orders and a copy of the Order to be amended may be viewed at <https://nepp.essexworkstraffweb.org.uk/consult/main.html> (HDC35) or at <http://www1.parkingpartnership.org/north/policies-troproposals> to arrange a suitable time to inspect the documents. Documents can be made available for inspection 8.30am-5.30pm Mon-Thurs and 8.30am-5pm on Friday at Essex County Council, County Hall E block main reception, Market Road, Chelmsford if so required following the current social distancing restrictions

**Objections:** Anyone who wishes to object to the proposed Orders should send their grounds for objection in writing at <https://nepp.essexworkstraffweb.org.uk/consult/main.html> or to TRO Comments, North Essex Parking Partnership, PO Box 5575, Colchester, CO1 9LT by 7<sup>th</sup> August 2022

Date: 14<sup>th</sup> July 2022

Richard Walker, Parking Partnership Group Manager, Colchester Borough Council, Rowan House, 33 Sheepen Road, Colchester, CO3 3WG

**The Essex County Council (Harlow District) (Prohibition of Waiting, Loading and Stopping) and (On-Street Parking Places) (Civil Enforcement Area) (Amendment No.35) Order 2022**

**WHEREAS** Colchester Borough Council acting on behalf of the North Essex Parking Partnership in exercise of the delegated powers of the traffic authority Essex County Council granted under an Agreement dated 31 March 2011 in exercise of its powers under Sections 1(1), 2(1) to (3), 4(1), 4(2), 32, 35, 45, 46, 49 and 53 of and Part IV of Schedule 9 to the Road Traffic Regulation Act 1984 (“the Act”) and of all other enabling powers and after consultation with the Chief Officer of Police in accordance with Part III of Schedule 9 to the Act hereby makes the following Order:-

1. The Essex County Council (Harlow District) (Prohibition of Waiting, Loading and Stopping) and (On-Street Parking Places) (Civil Enforcement Area) (Amendment No.35) Order 2022 and shall come into operation on XX XX XX.
2. This Order will be incorporated into The Essex County Council (Harlow District) (Prohibition of Waiting, Loading and Stopping) and (On-Street Parking Places) (Civil Enforcement Area) Consolidation Order 2019 ‘the 2019 Order’ by:
  - a. replacing the following Map Tiles:  
  
TL 450 092 revision 0 replaced by TL 450 092 revision 1
3. The Map Schedule Legend to this Order only applies to the Map Tiles listed in this Order.
4. The prohibitions and restrictions imposed by this Order shall be in addition to and not in derogation from any restrictions or requirement imposed by regulations made or having effect as if made under the Act or by any other enactment.

Sealed with the Common Seal of the Colchester Borough Council this XX day of XX Two Thousand and Twenty-XXX.

THE COMMON SEAL OF COCHESTER BOROUGH )  
COUNCIL was hereunto )  
affixed in the presence of:-

**The Essex County Council (Harlow District) (Prohibition of Waiting, Loading and Stopping) and (On-Street Parking Places) (Civil Enforcement Area) (Amendment No.35) Order 202\***


Statement of Reasons

All restrictions are proposed to avoid danger to persons or other traffic using the road or any other road or for preventing the likelihood of any such danger arising.


To facilitate the passage on the road or any other road of any class of traffic (including pedestrians).


No stopping between 8am to 9am and 3pm and 4pm Monday to Friday (single red line) restrictions are proposed near to school entrances. This is to ensure sight lines near the entrances during the usual school day start and finish times when it is not considered appropriate for any vehicles to be parked and there is an increased risk to pedestrian traffic.

No stopping at any time restrictions (double red lines) are proposed around and near the junction of Westfield (near numbers 8 & 30) and Tripton road. The restrictions are proposed to ensure sight lines remain clear where parked vehicles could cause inconvenience and hazards to other road users and pedestrians.

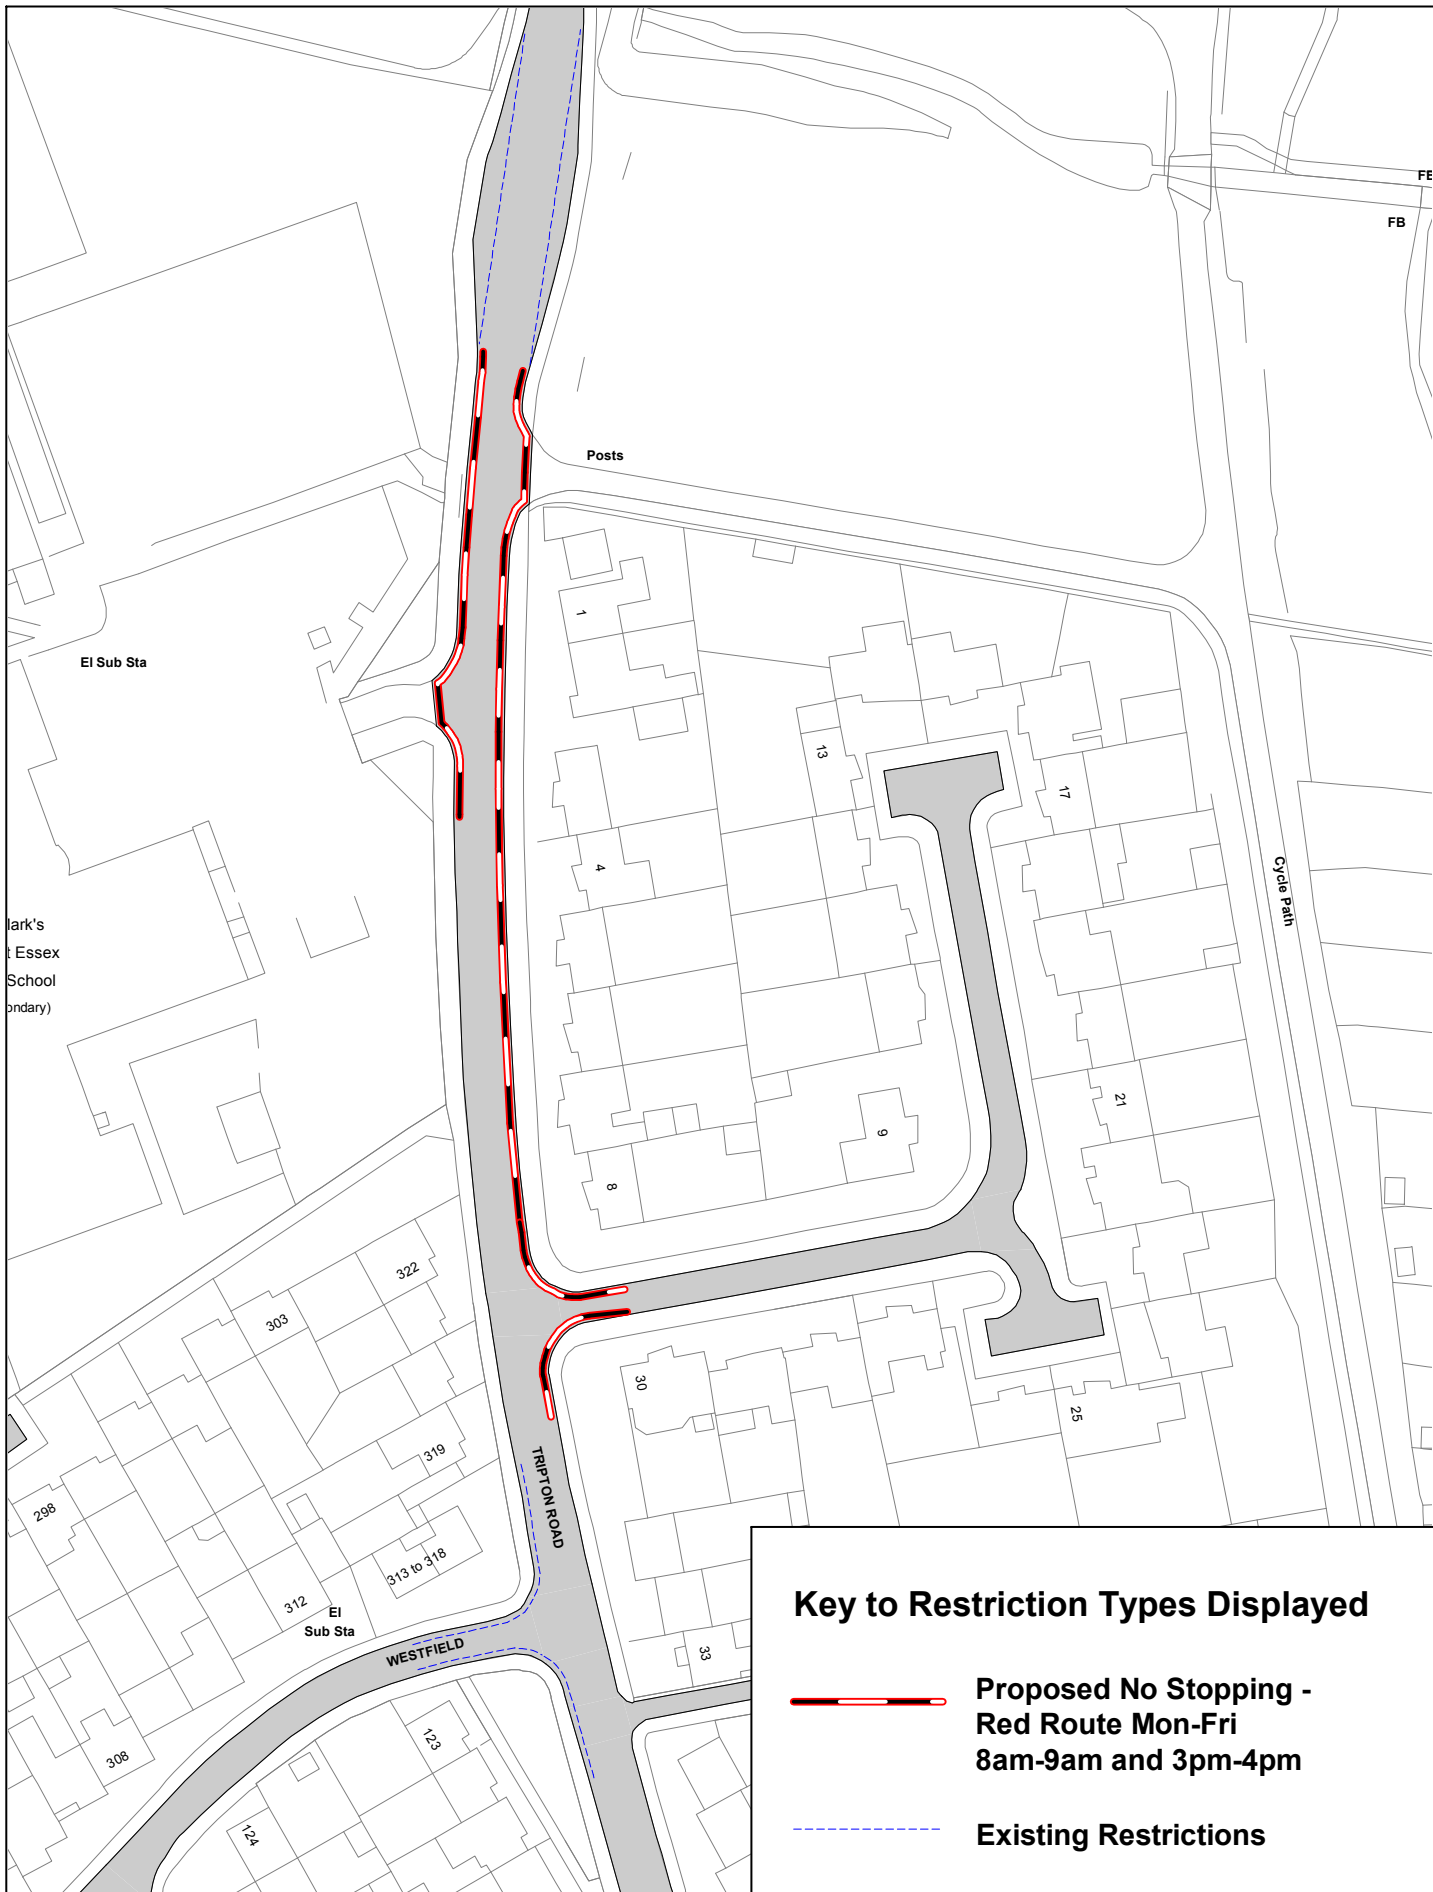

**Key to Restriction Types Displayed**

 **Proposed No Stopping - Red Route Mon-Fri 8am-9am and 3pm-4pm**

 **Existing Restrictions**




Tipton Road, Harlow



© Crown copyright. All rights reserved  
 Essex County Council  
 Licence No. LA 077070 2022

SCALE	1 : 1000 @ A4
DATE	04/07/2022
DRAWING No.	2022_HDC35
DRAWN BY	BOM

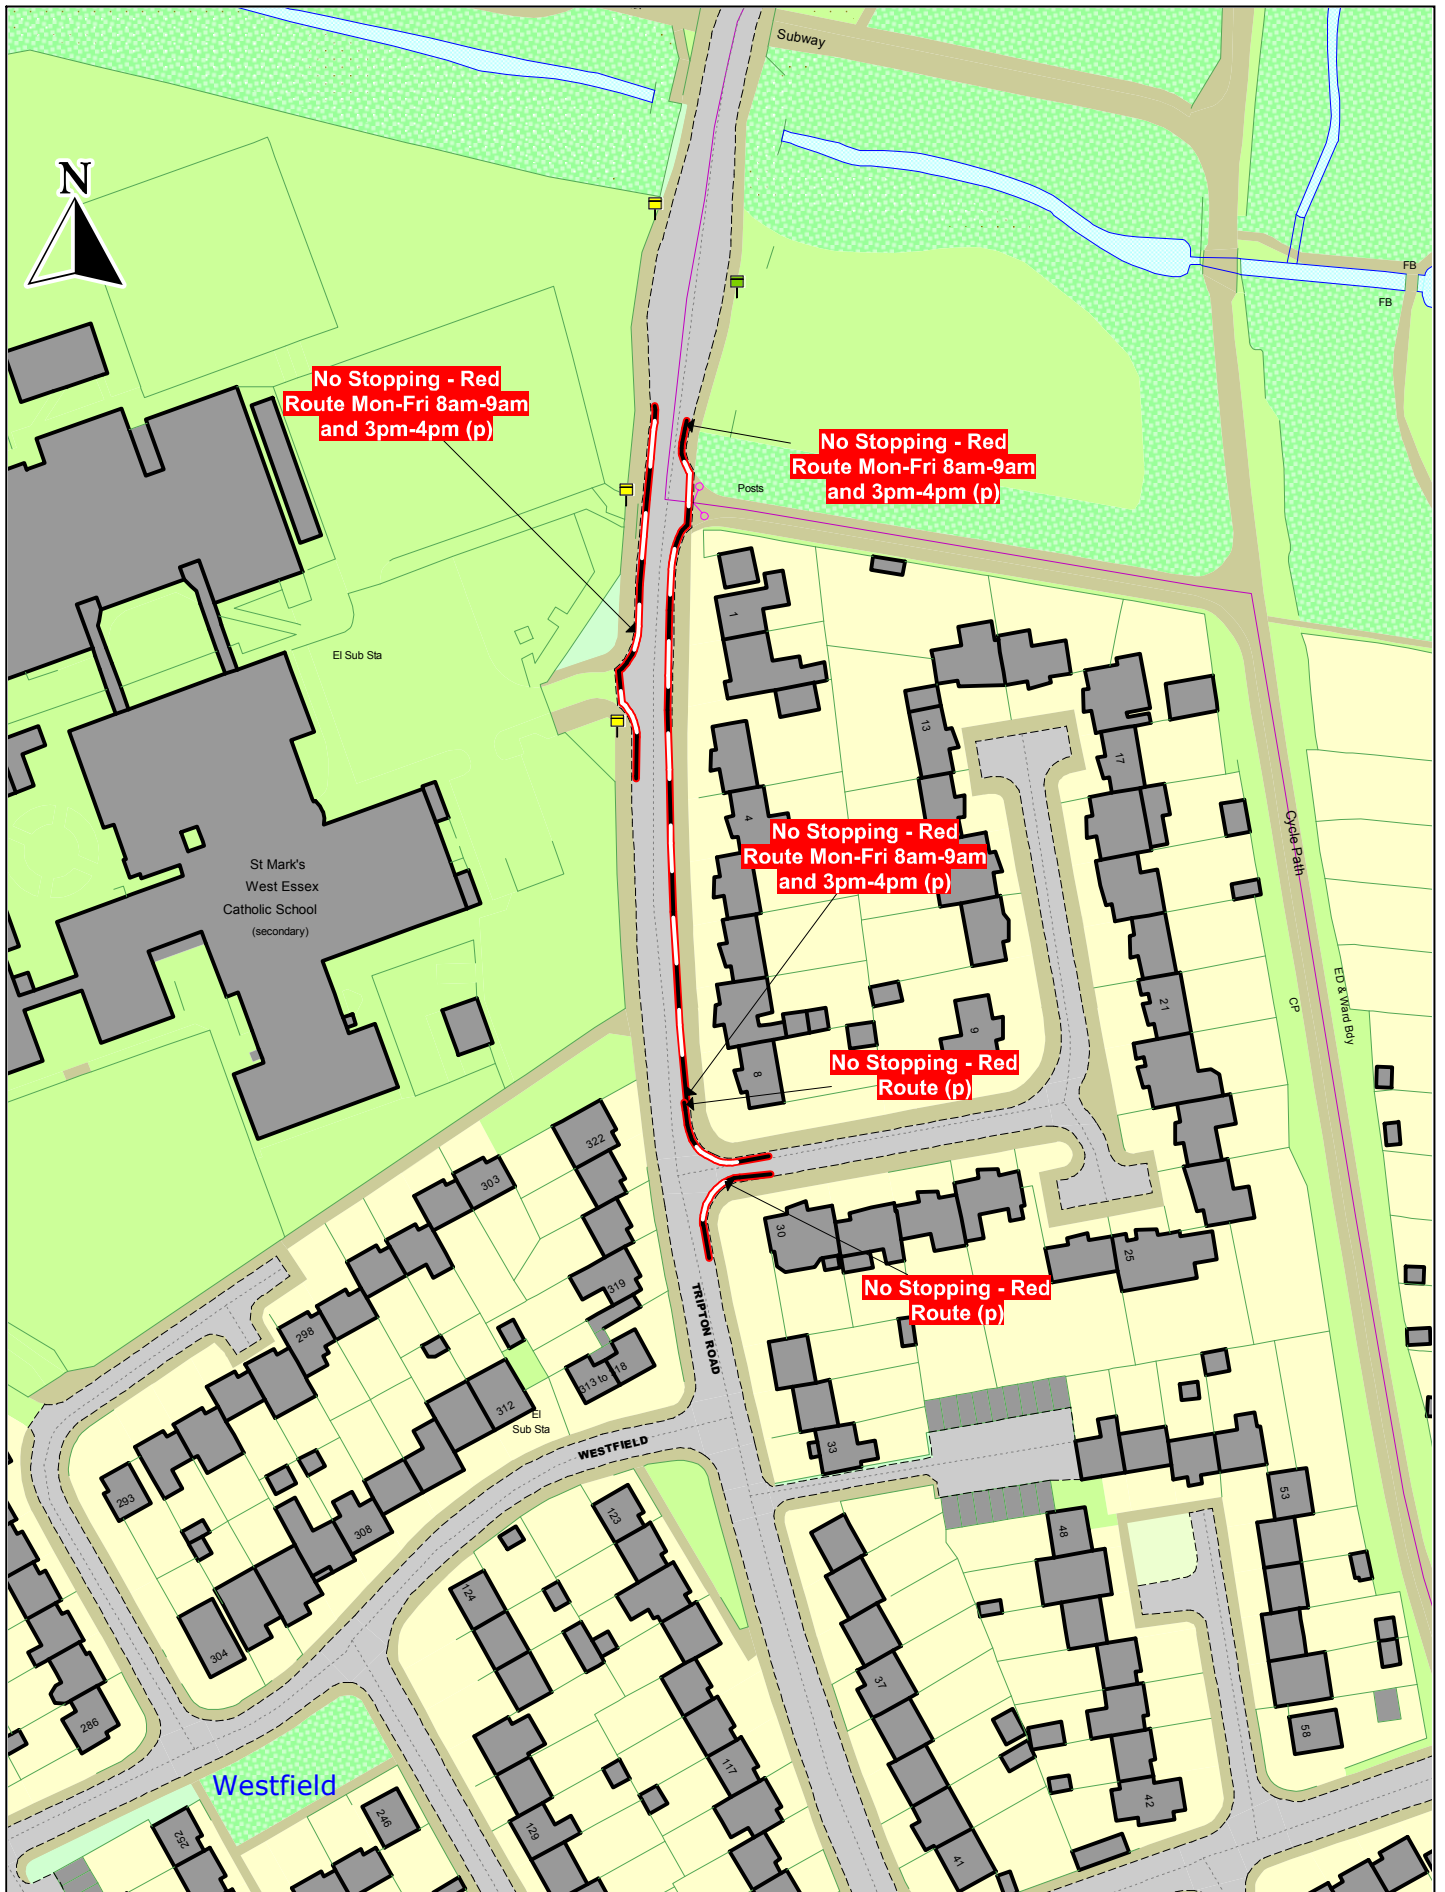

















Tipton Road, Harlow


© Crown copyright. All rights reserved  
 Essex County Council  
 Licence No. LA 077070 2022

SCALE	1 : 1250
DATE	22/04/2022
DRAWING No.	TRO5420-063A
DRAWN BY	MS

## STATIC MAP SCHEDULE LEGEND

### Order Types

-  24hr Clearway
-  Car Club Parking Place
-  Disabled Badge Holders Parking
-  Electric Vehicle Charging Place
-  Entrance Marking (Mandatory)
-  Limited Waiting
-  Loading Place
-  Motorcycle Parking Place
-  No Loading
-  No Loading At Any Time
-  No Stopping - Red Route
-  No Stopping At Any Time - Red Route
-  No Waiting
-  No Waiting At Any Time
-  Other Bay
-  Payment Parking Place

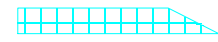

Pedestrian Zones



Permit Parking Area



Permit Parking Place



Prohibition of Verge Parking




Residents Parking Place



Restricted Parking Zone



Shared Use Parking Place

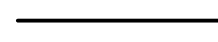

Taxi Rank










Urban Clearway



Unrestricted Bay

### Non-Order Types

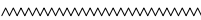-  Advisory Bay
-  Advisory Disabled Bay
-  Bus Stand
-  Bus Stop
-  Highways England Trunk Road
-  Keep Clear Entrance Marking (advisory)
-  Pedestrian Crossing