## **Tile Reference:**


TL460 115



Essex County Council County Hall Chelmsford Essex

Sheet Revision Number: 1

Sheet Active From: 02/06/2022

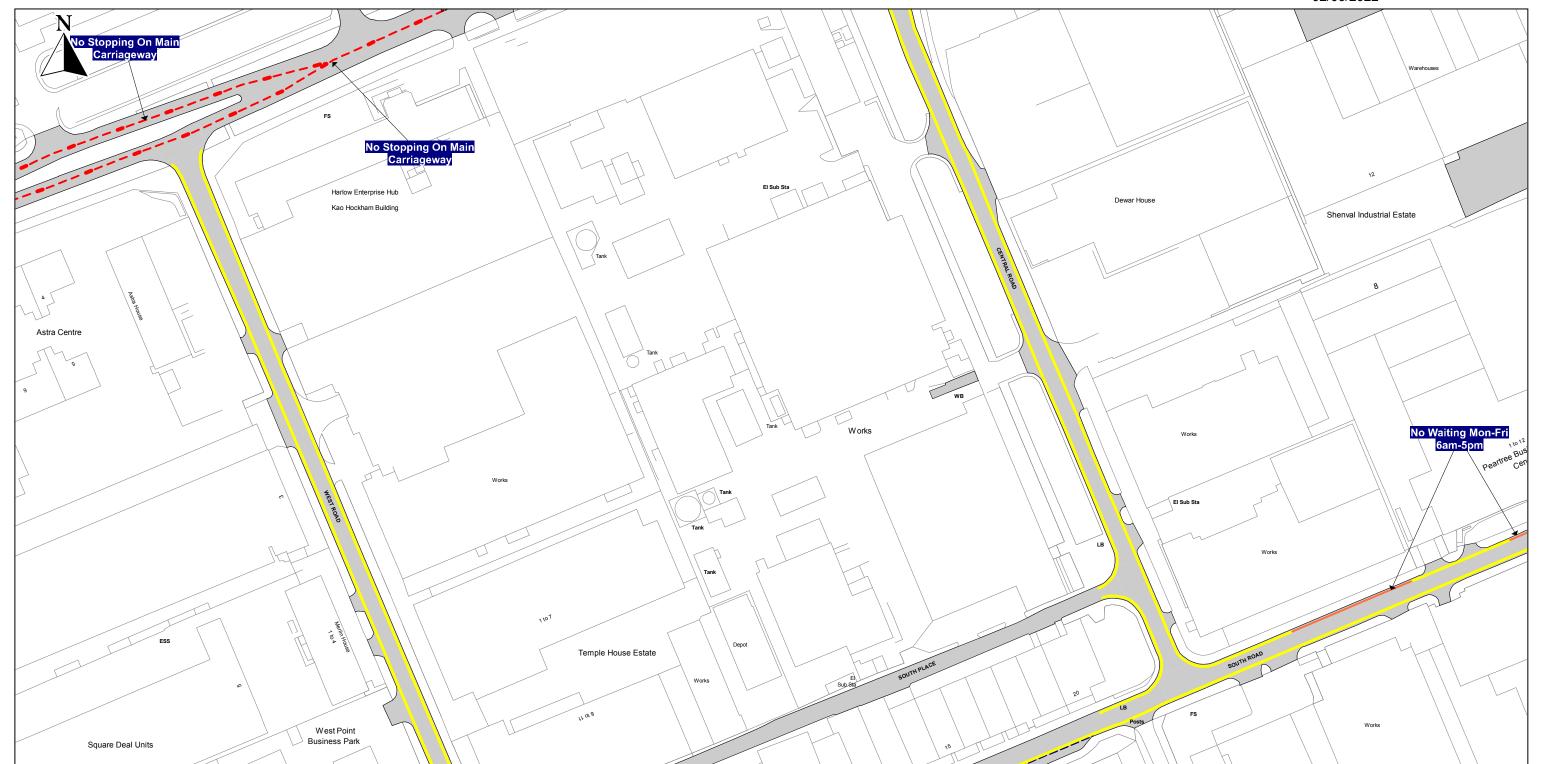

## SEE STATIC MAP SCHEDULE LEGEND FOR RESTRICTIONS DISPLAYED

**Scale -** 1:1250

@ A3

Metres

100

## Title - Essex County Council On-Street Waiting, Loading and Parking Plans

Produced from Ordnance Survey 1:1250 mapping with permission of the Controller of Her Majesty's Stationary Office (c) Crown Copyright Licence No. 100019602 Unauthorised reproduction infringes Crown Copyright and may lead to prosecution or Civil Proceedings

This copy has been made by or with the authority of the Head of Legal Services of Essex County Council, pursuant of section 47 of the Copyright, Designs and Patents Act 1988 ('the Act'). Unless the Act provides a relevent exception to copyright, the copy must not be copied without the prior permission of the copyright owner.

PROPOSED