


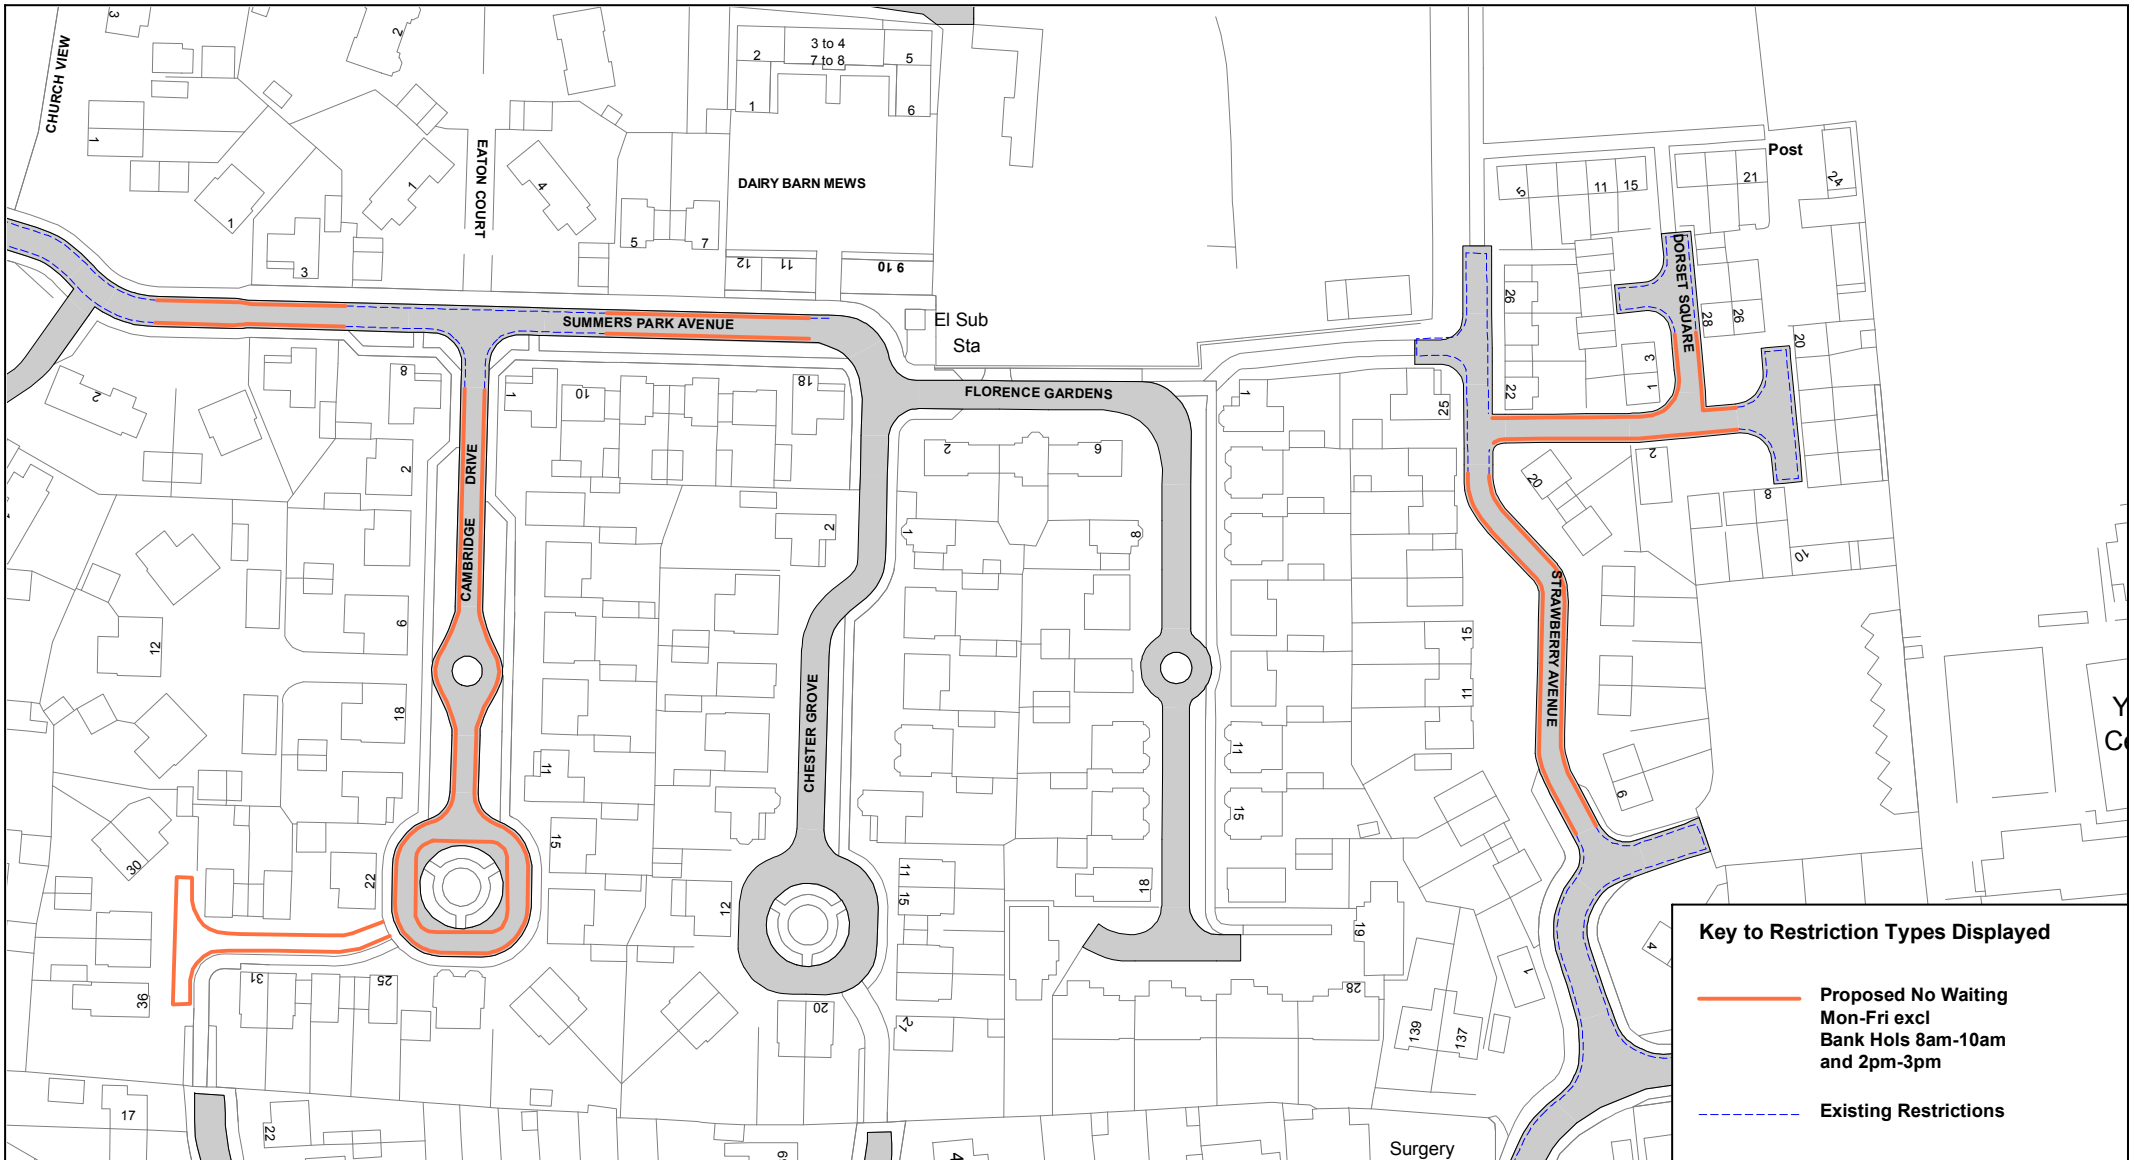




### Key to Restriction Types Displayed

-  **Proposed No Stopping  
On Entrance Markings**
-  **Proposed No Waiting Mon-Fri  
8.15am-9.15am and  
2.30pm-3.30pm**
-  **Proposed No Waiting  
At Any Time**





Summers Park Estate



© Crown copyright. All rights reserved  
Essex County Council  
Licence No. LA 077070 2023

SCALE	1 : 1500 @ A4
DATE	23/01/2023
DRAWING No.	TDC32_SPE_23
DRAWN BY	BOM



Key to Restriction Types Displayed

- Proposed No Waiting At Any Time
- Existing Restrictions

 Essex County Council	<p>Reckitts Close</p> 	SCALE	1 : 750 @ A4
		DATE	24/01/2023
		DRAWING No.	TDC32_RC_23
		DRAWN BY	BOM
© Crown copyright. All rights reserved Essex County Council Licence No. LA 077070 2023			




Thorpe Road, Great Clacton




© Crown copyright. All rights reserved  
Essex County Council  
Licence No. LA 077070 2023


SCALE	1 : 1000 @ A4
DATE	23/01/2023
DRAWING No.	TDC32_TR_23
DRAWN BY	BOM

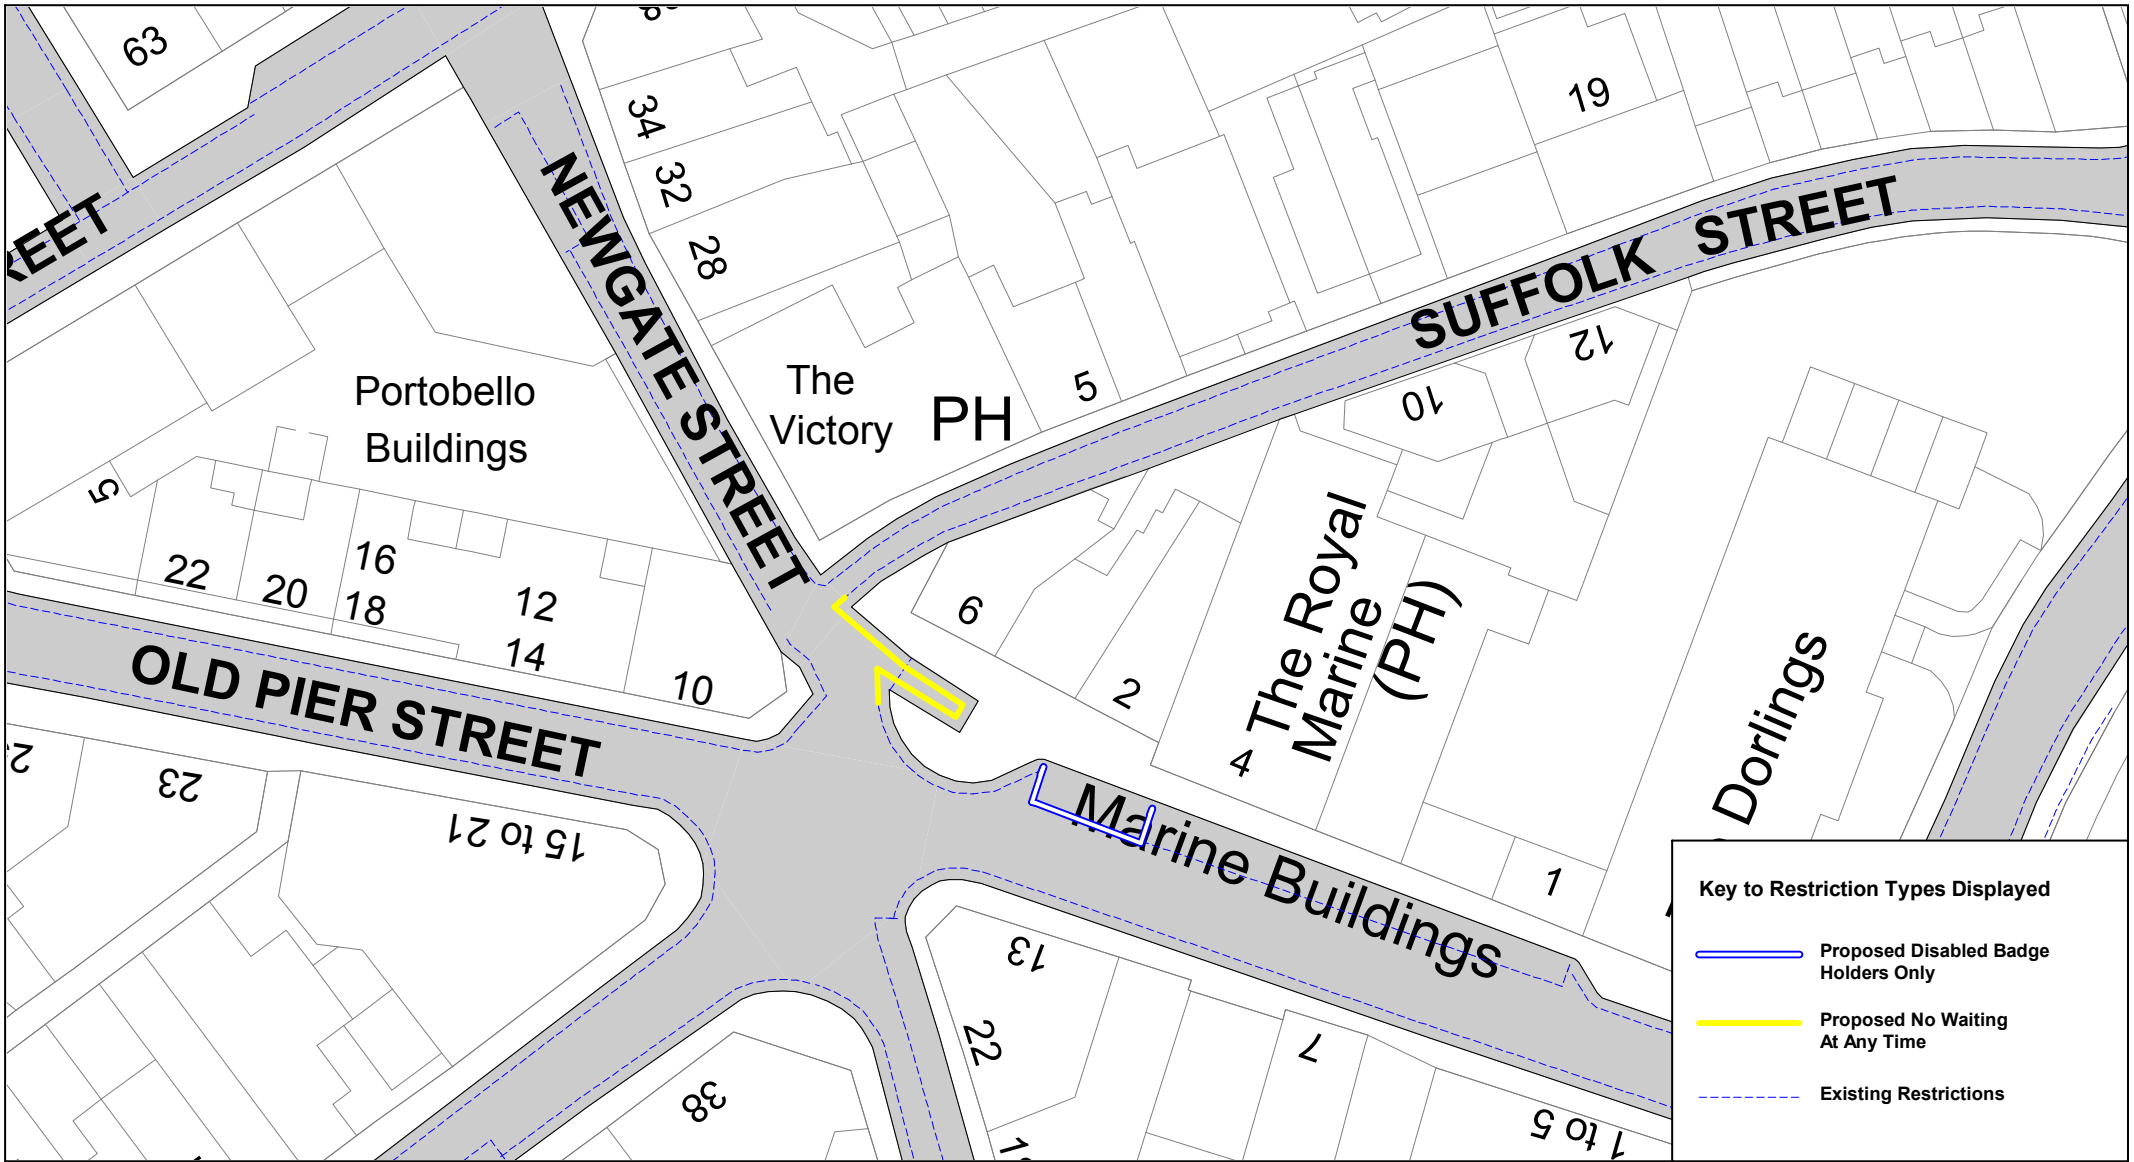


 Essex County Council	Old Pier Street		© Crown copyright. All rights reserved Essex County Council Licence No. LA 077070 2023	SCALE	1 : 500 @ A4
				DATE	24/01/2023
				DRAWING No.	TDC32_OPS_23
				DRAWN BY	BOM

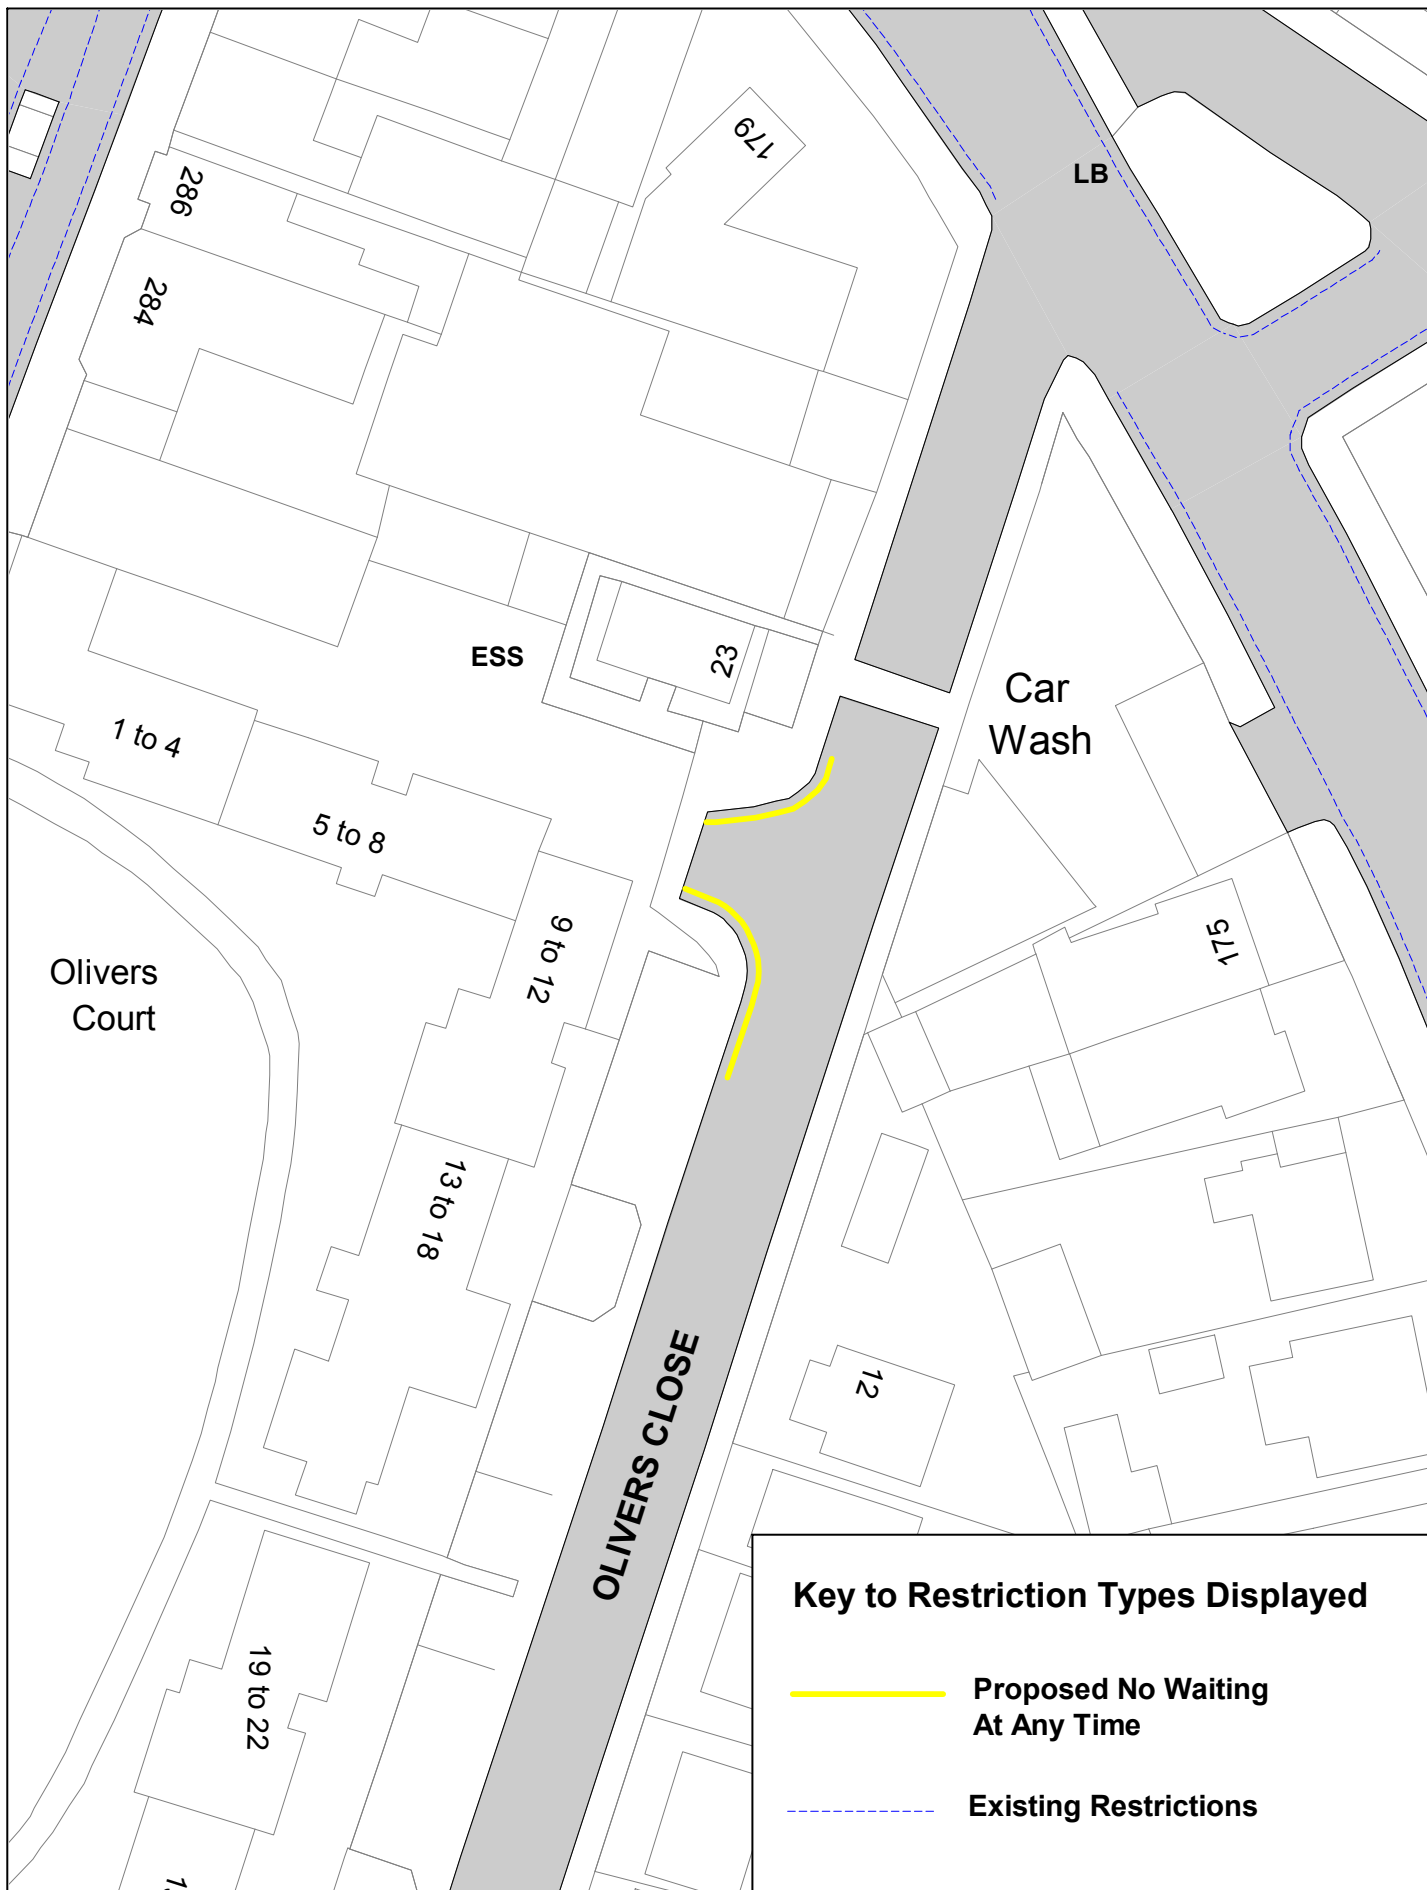



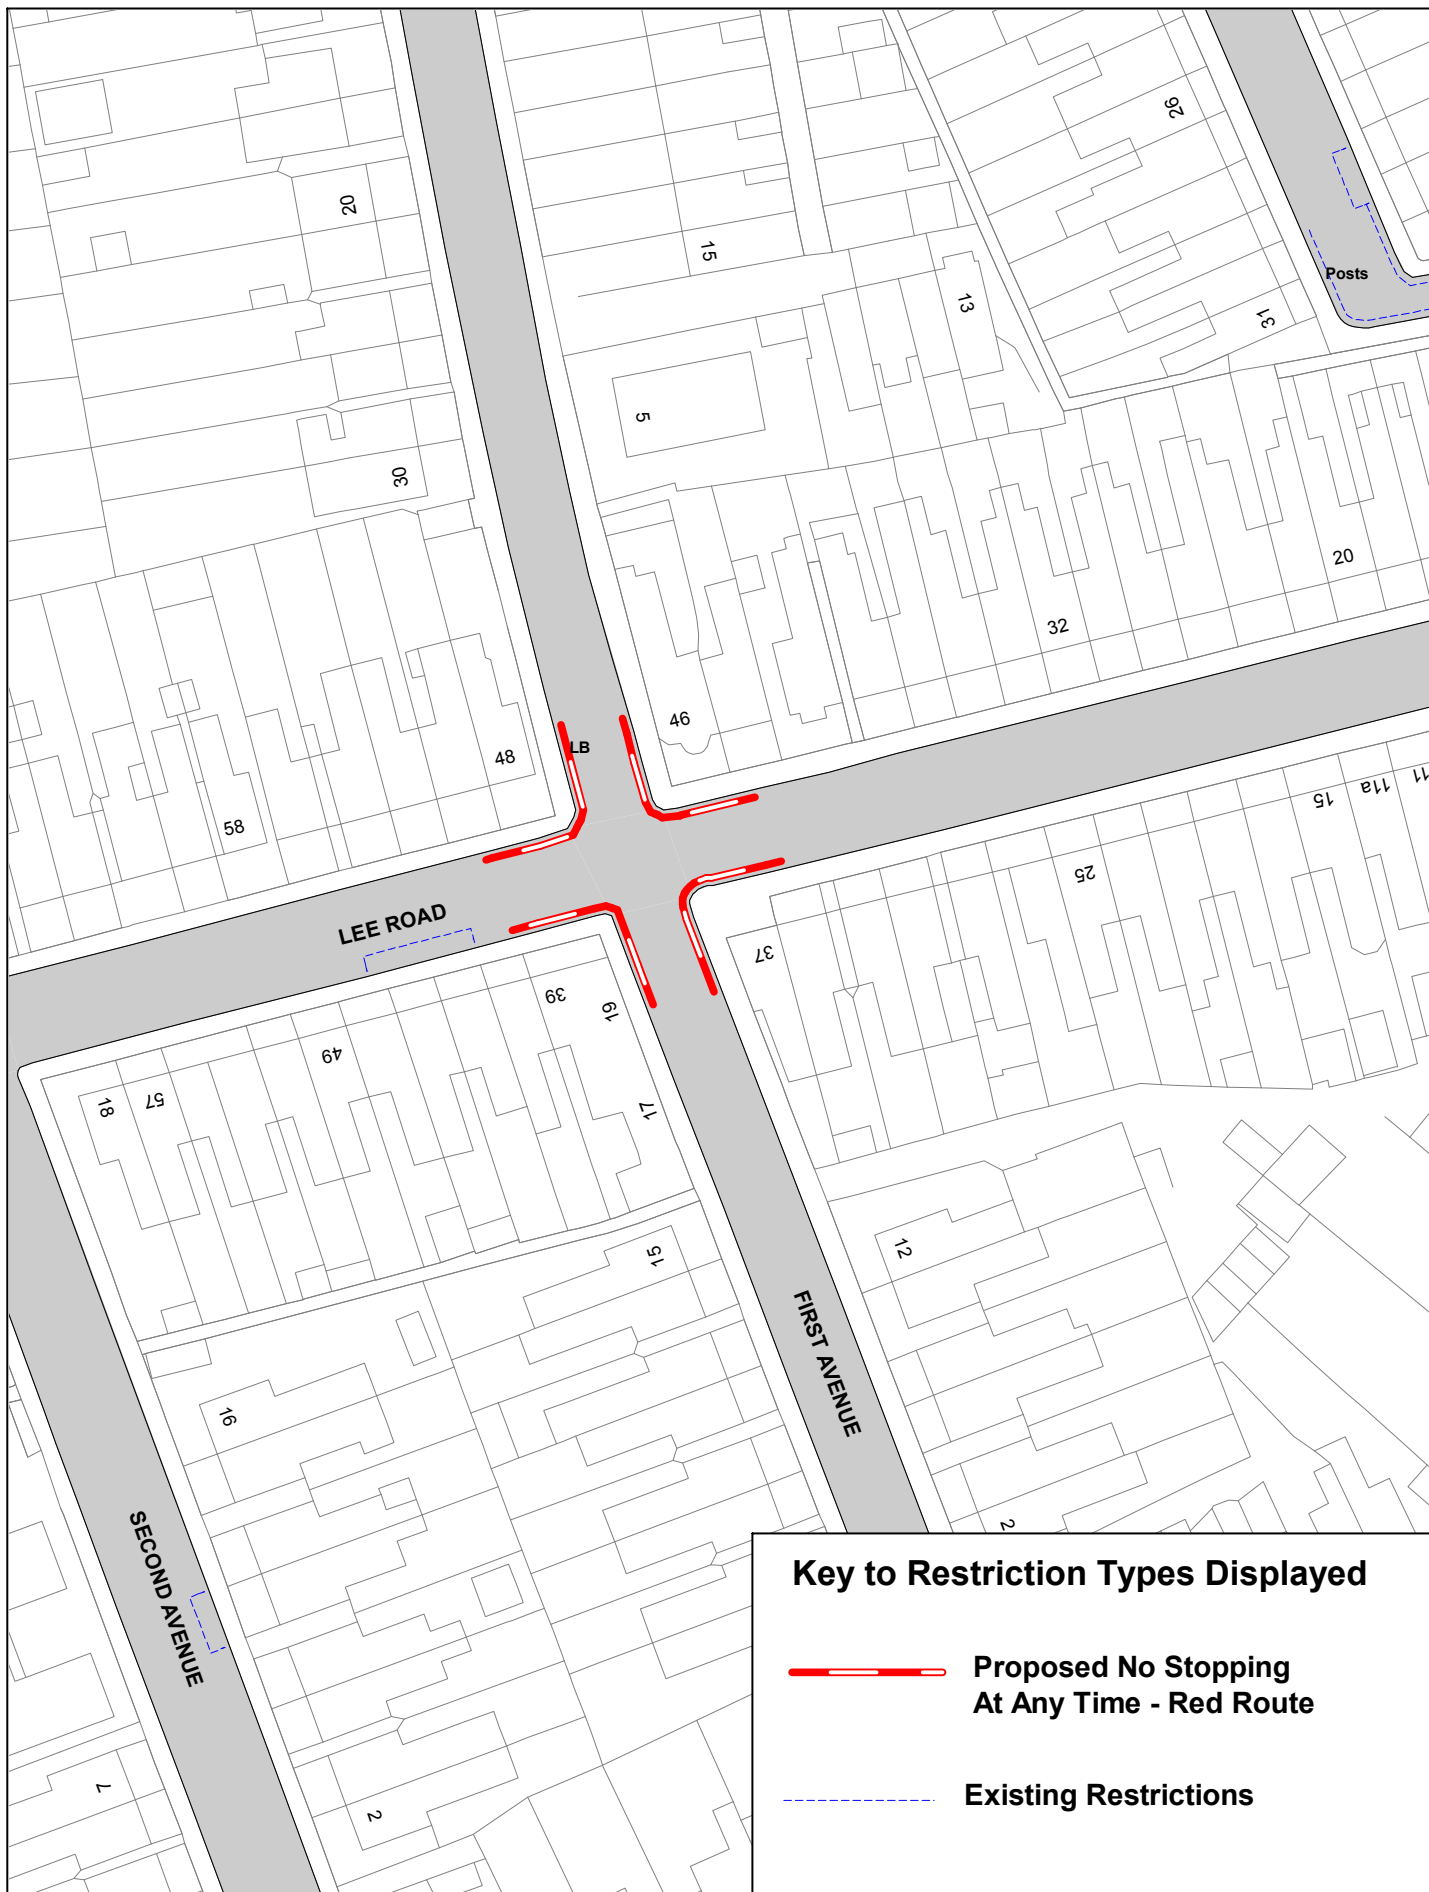


SCALE	1 : 750 @ A4
DATE	24/01/2023
DRAWING No.	TDC32_PFL_23
DRAWN BY	BOM

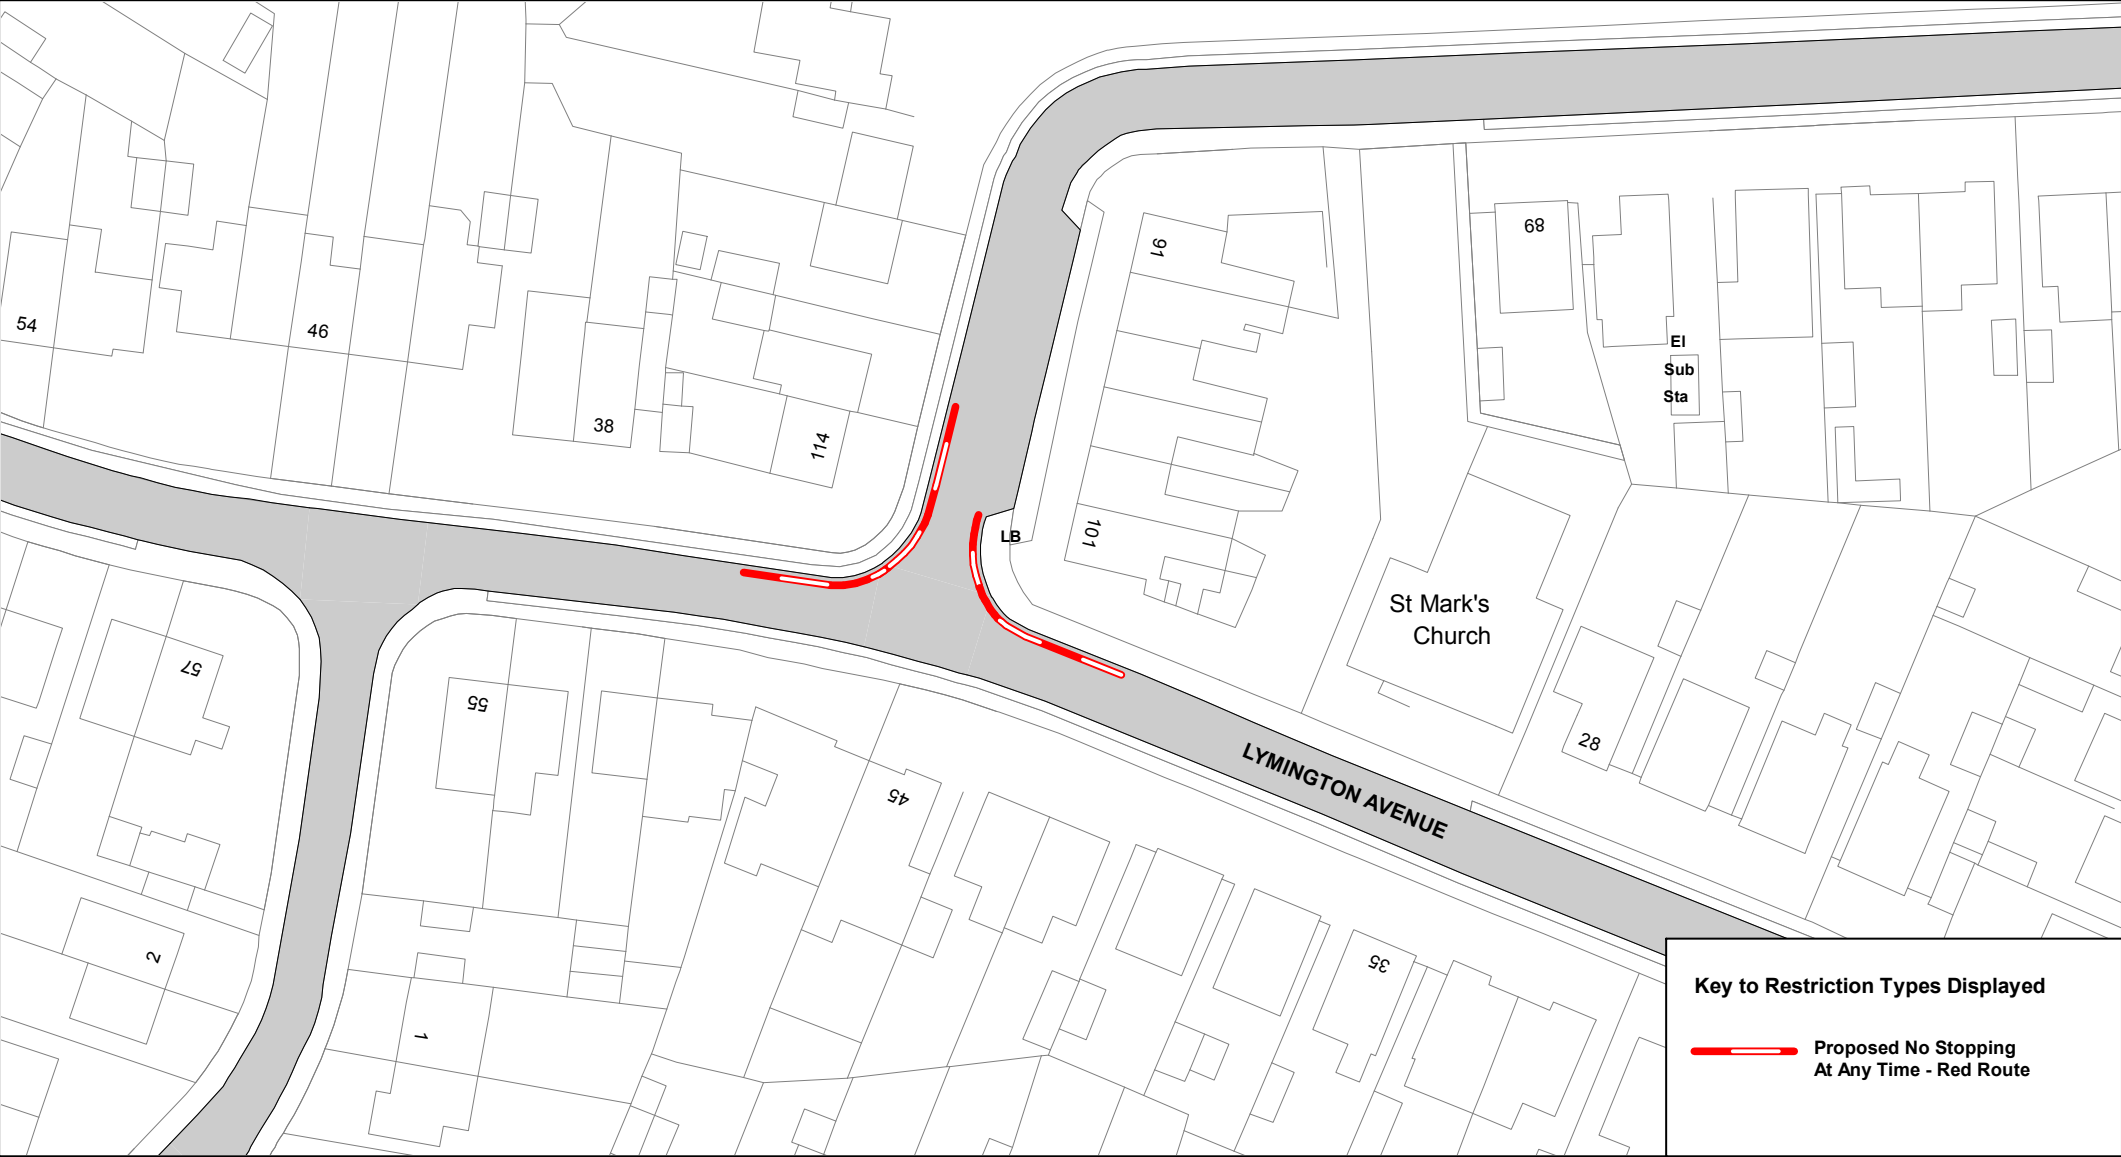

 Essex County Council	Lymington Avenue		© Crown copyright. All rights reserved Essex County Council Licence No. LA 077070 2023	SCALE	1 : 750 @ A4
				DATE	24/01/2023
				DRAWING No.	TDC32_LA_23
				DRAWN BY	BOM



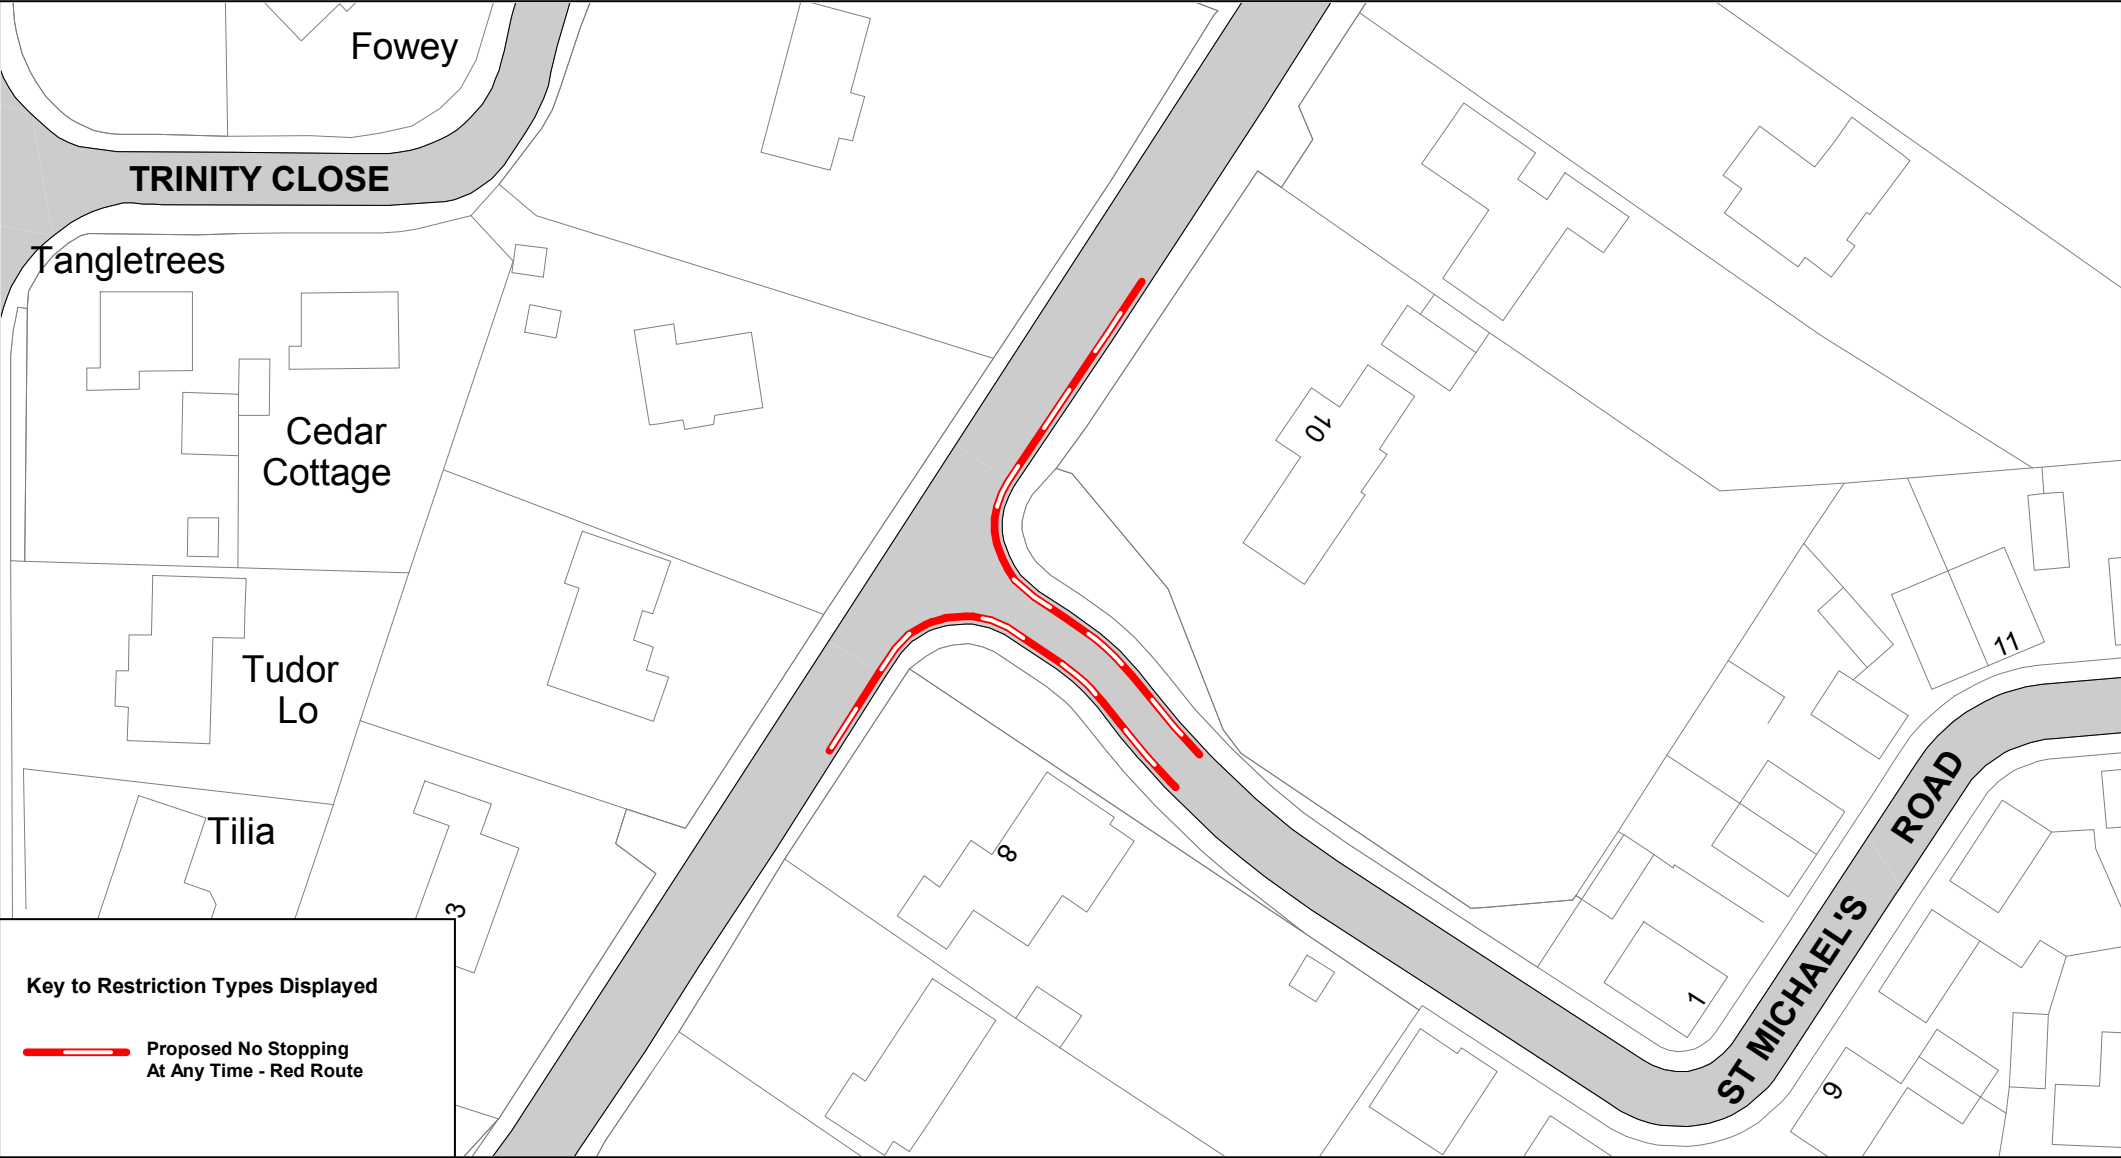




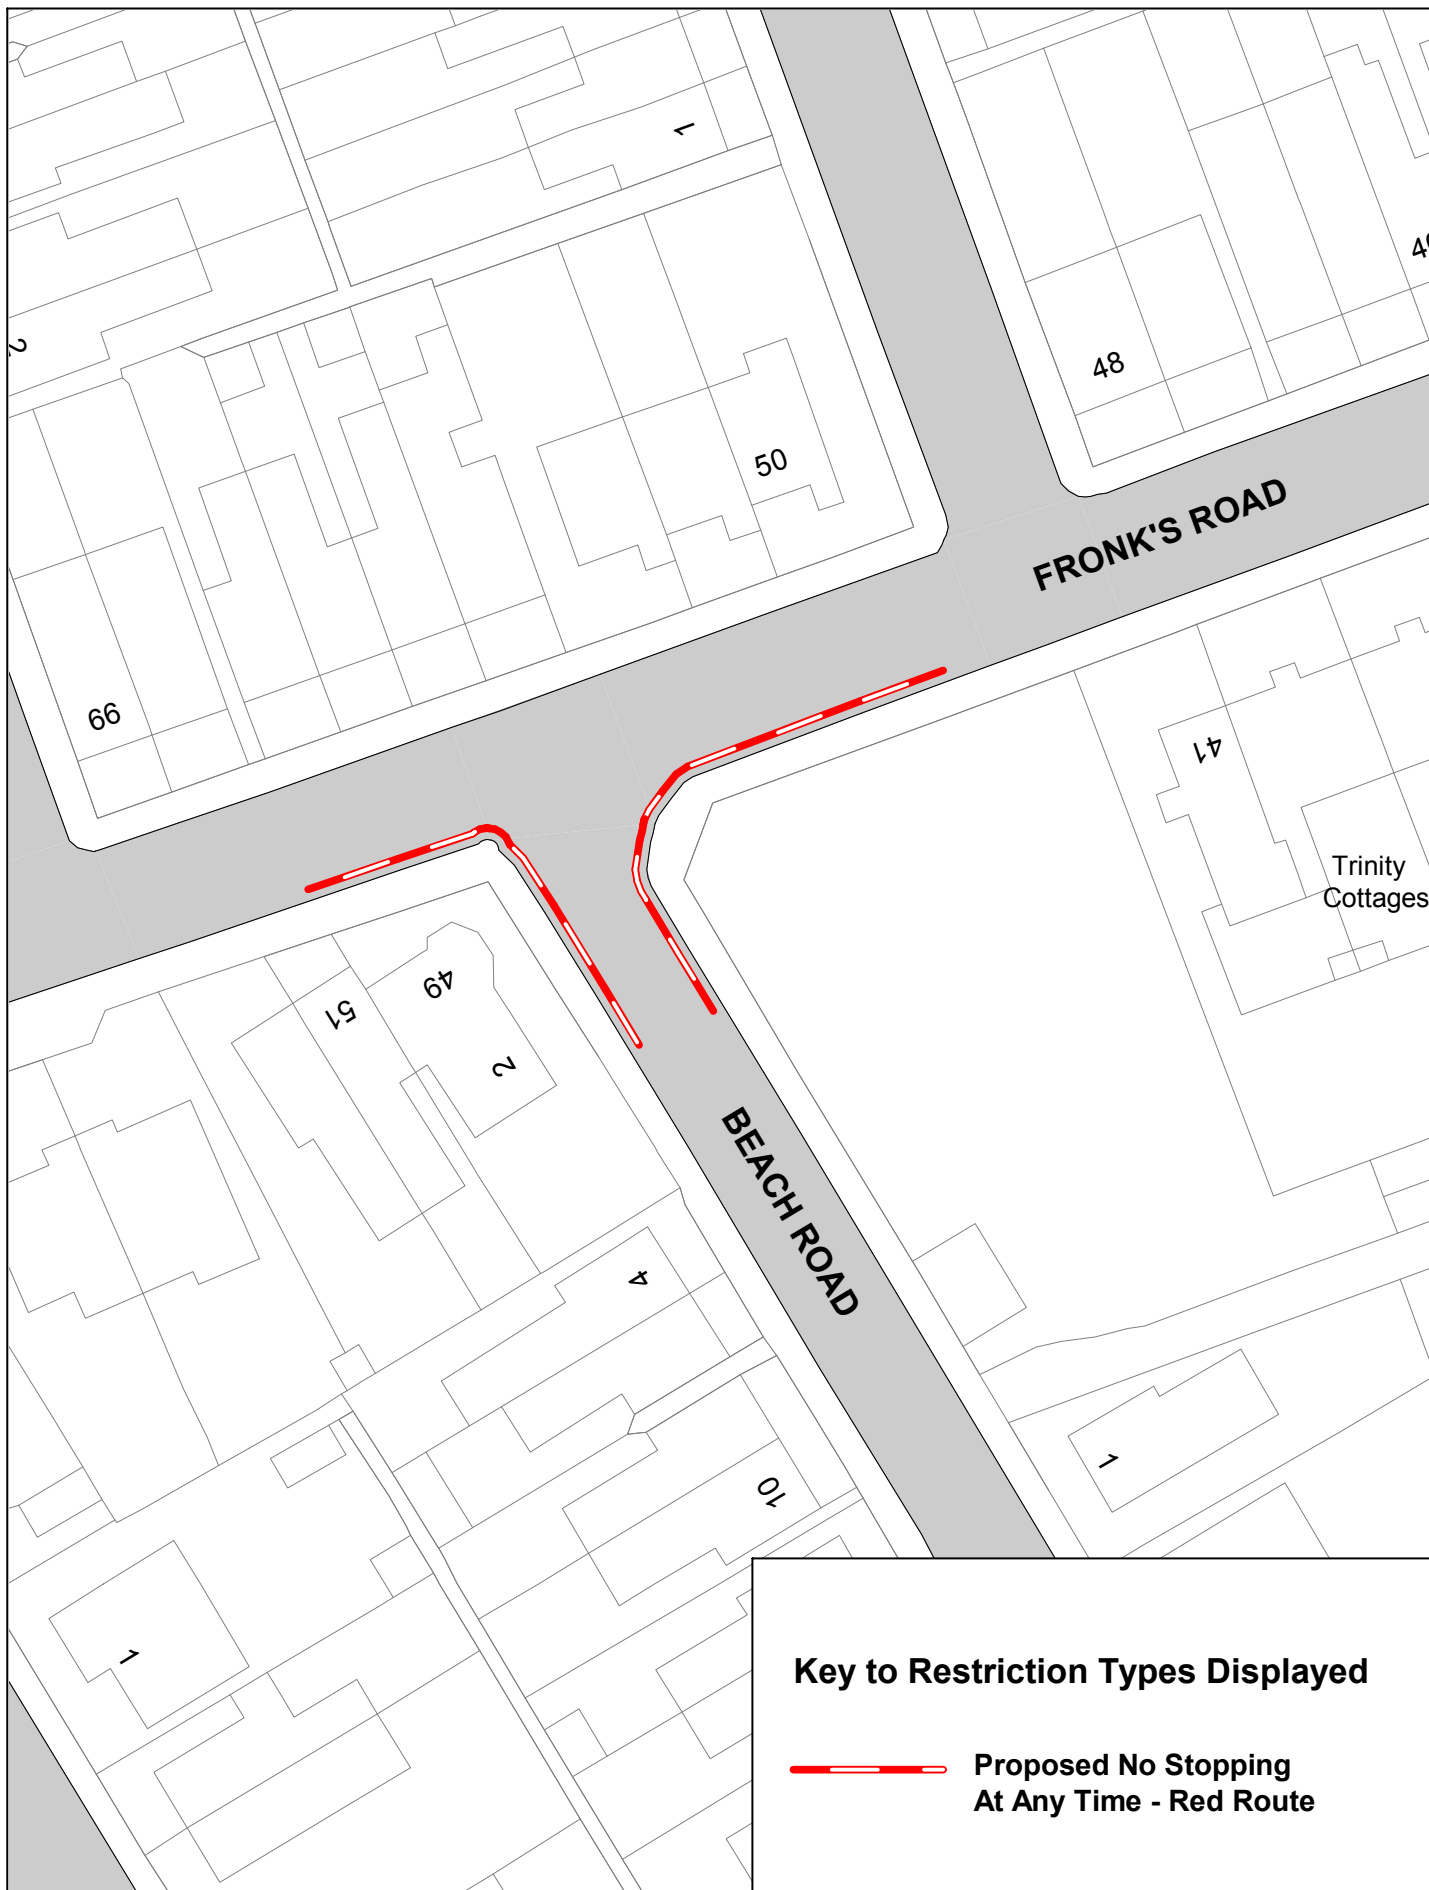
Essex County Council

New Road, Mistley



© Crown copyright. All rights reserved  
Essex County Council  
Licence No. LA 077070 2023


SCALE	1 : 750 @ A4
DATE	24/01/2023
DRAWING No.	TDC32_NR_23
DRAWN BY	BOM



### Key to Restriction Types Displayed

 **Proposed No Stopping  
At Any Time - Red Route**



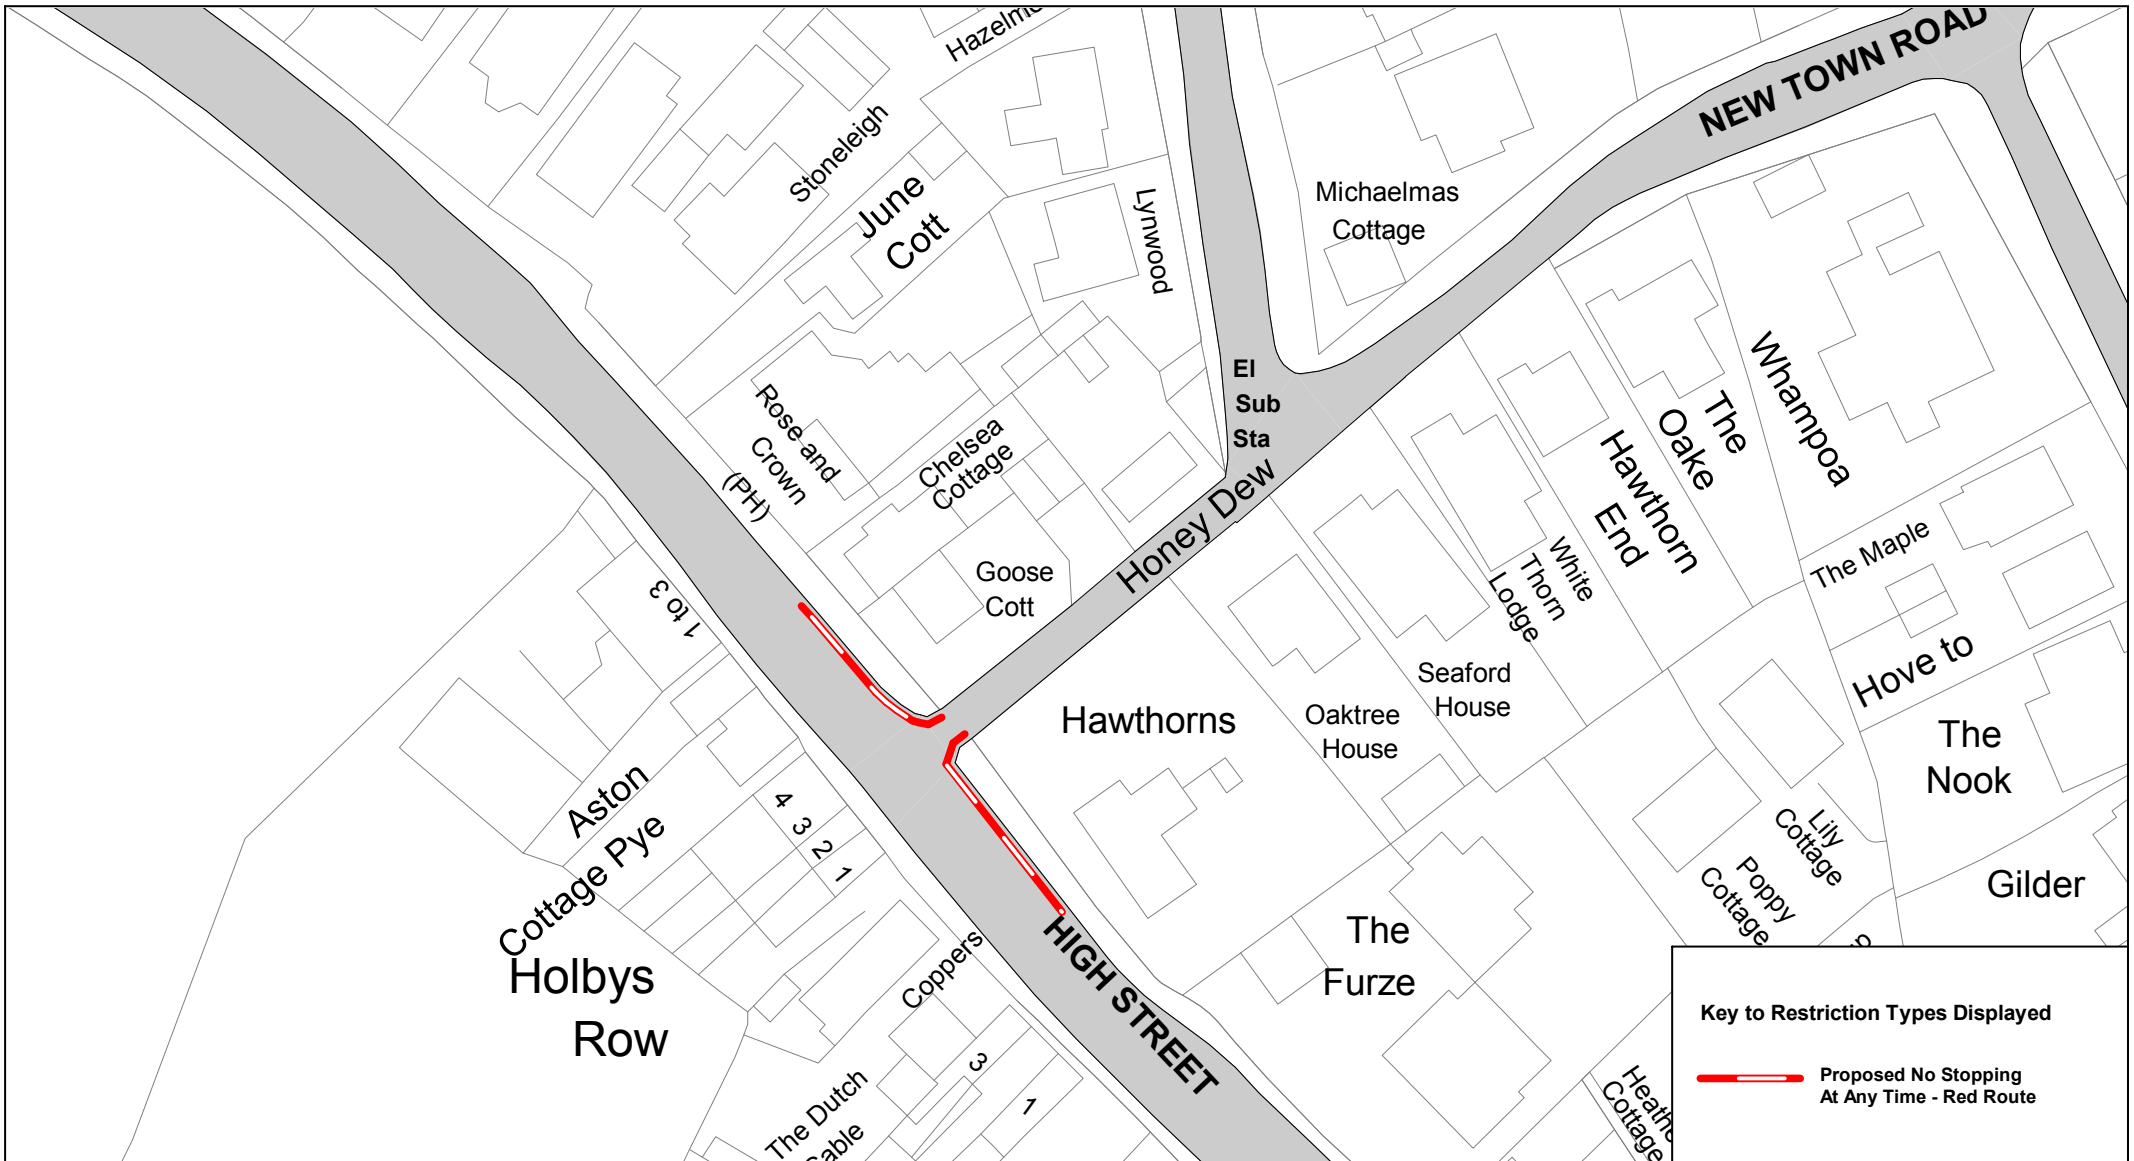


High Street, Thorpe-le-Soken



© Crown copyright. All rights reserved  
Essex County Council  
Licence No. LA 077070 2023

SCALE	1 : 750 @ A4
DATE	24/01/2023
DRAWING No.	TDC32_HS_23
DRAWN BY	BOM

**Car Park**

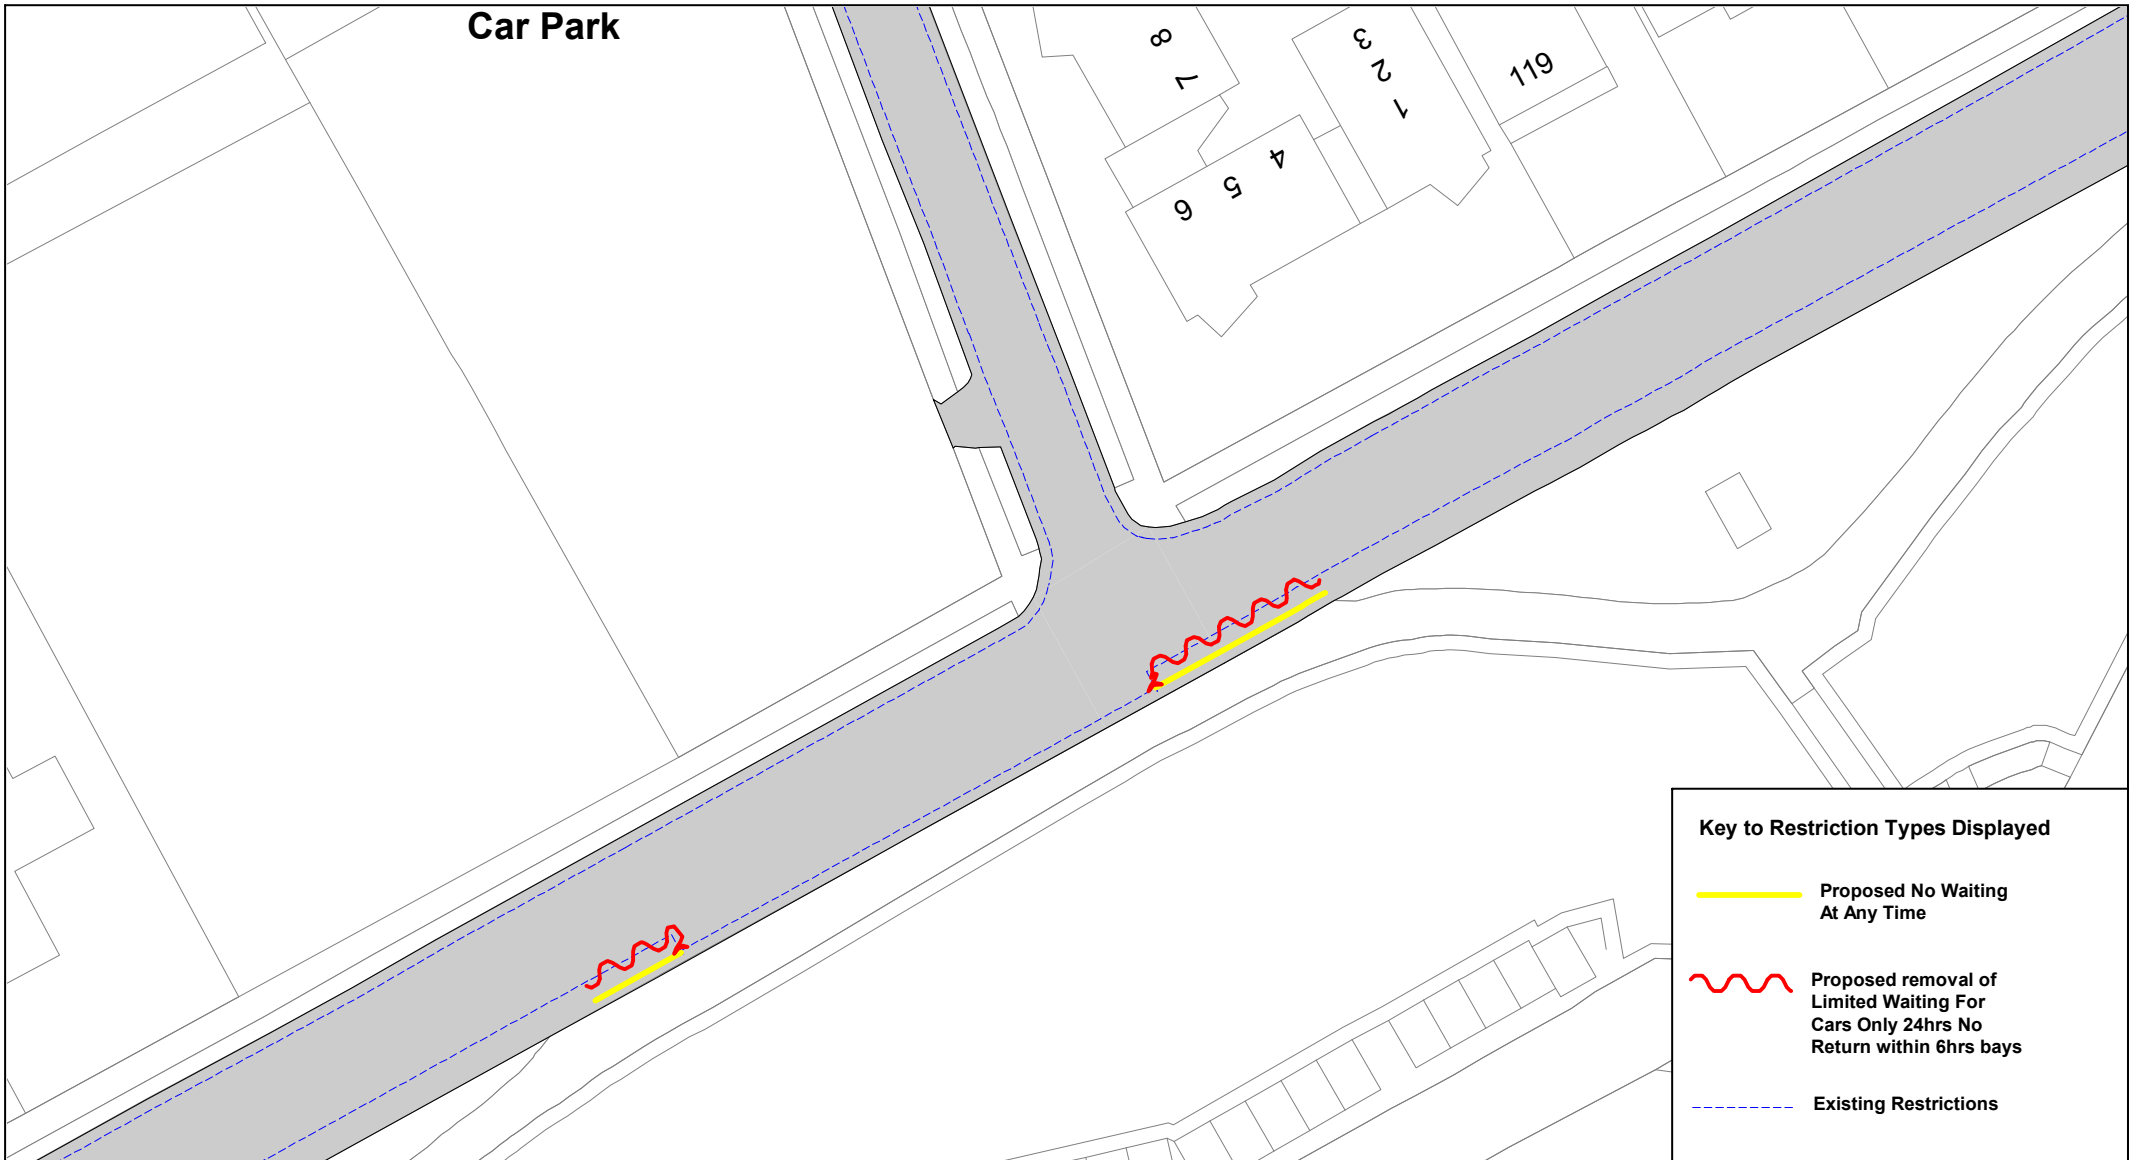



**Key to Restriction Types Displayed**

- Proposed No Waiting At Any Time
- ~ Proposed removal of Limited Waiting For Cars Only 24hrs No Return within 6hrs bays
- Existing Restrictions



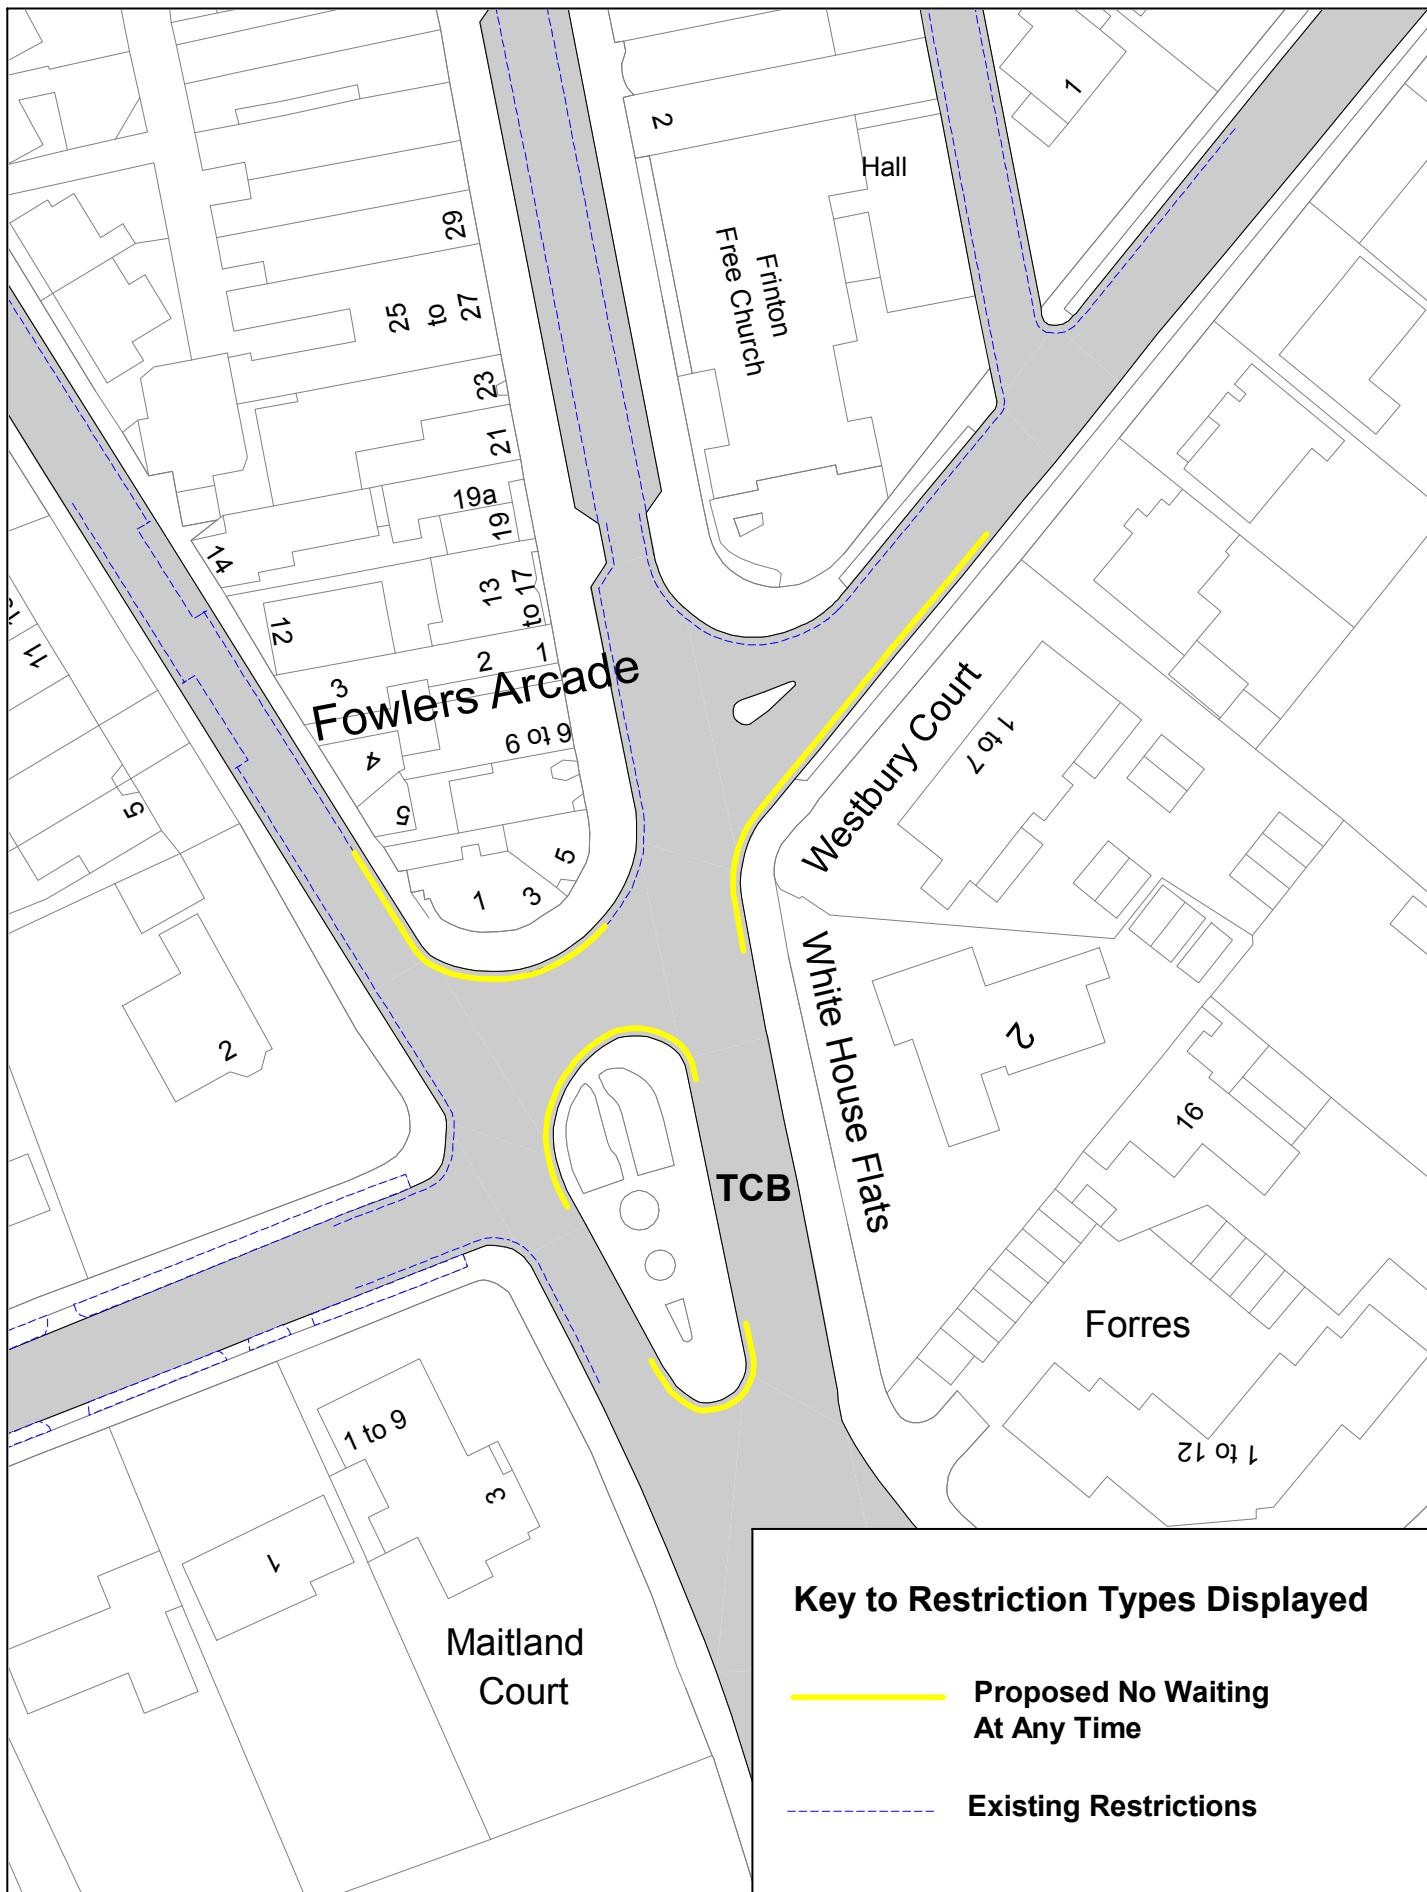

SCALE	1 : 500 @ A4
DATE	25/01/2023
DRAWING No.	TDC32_KP_23
DRAWN BY	BOM

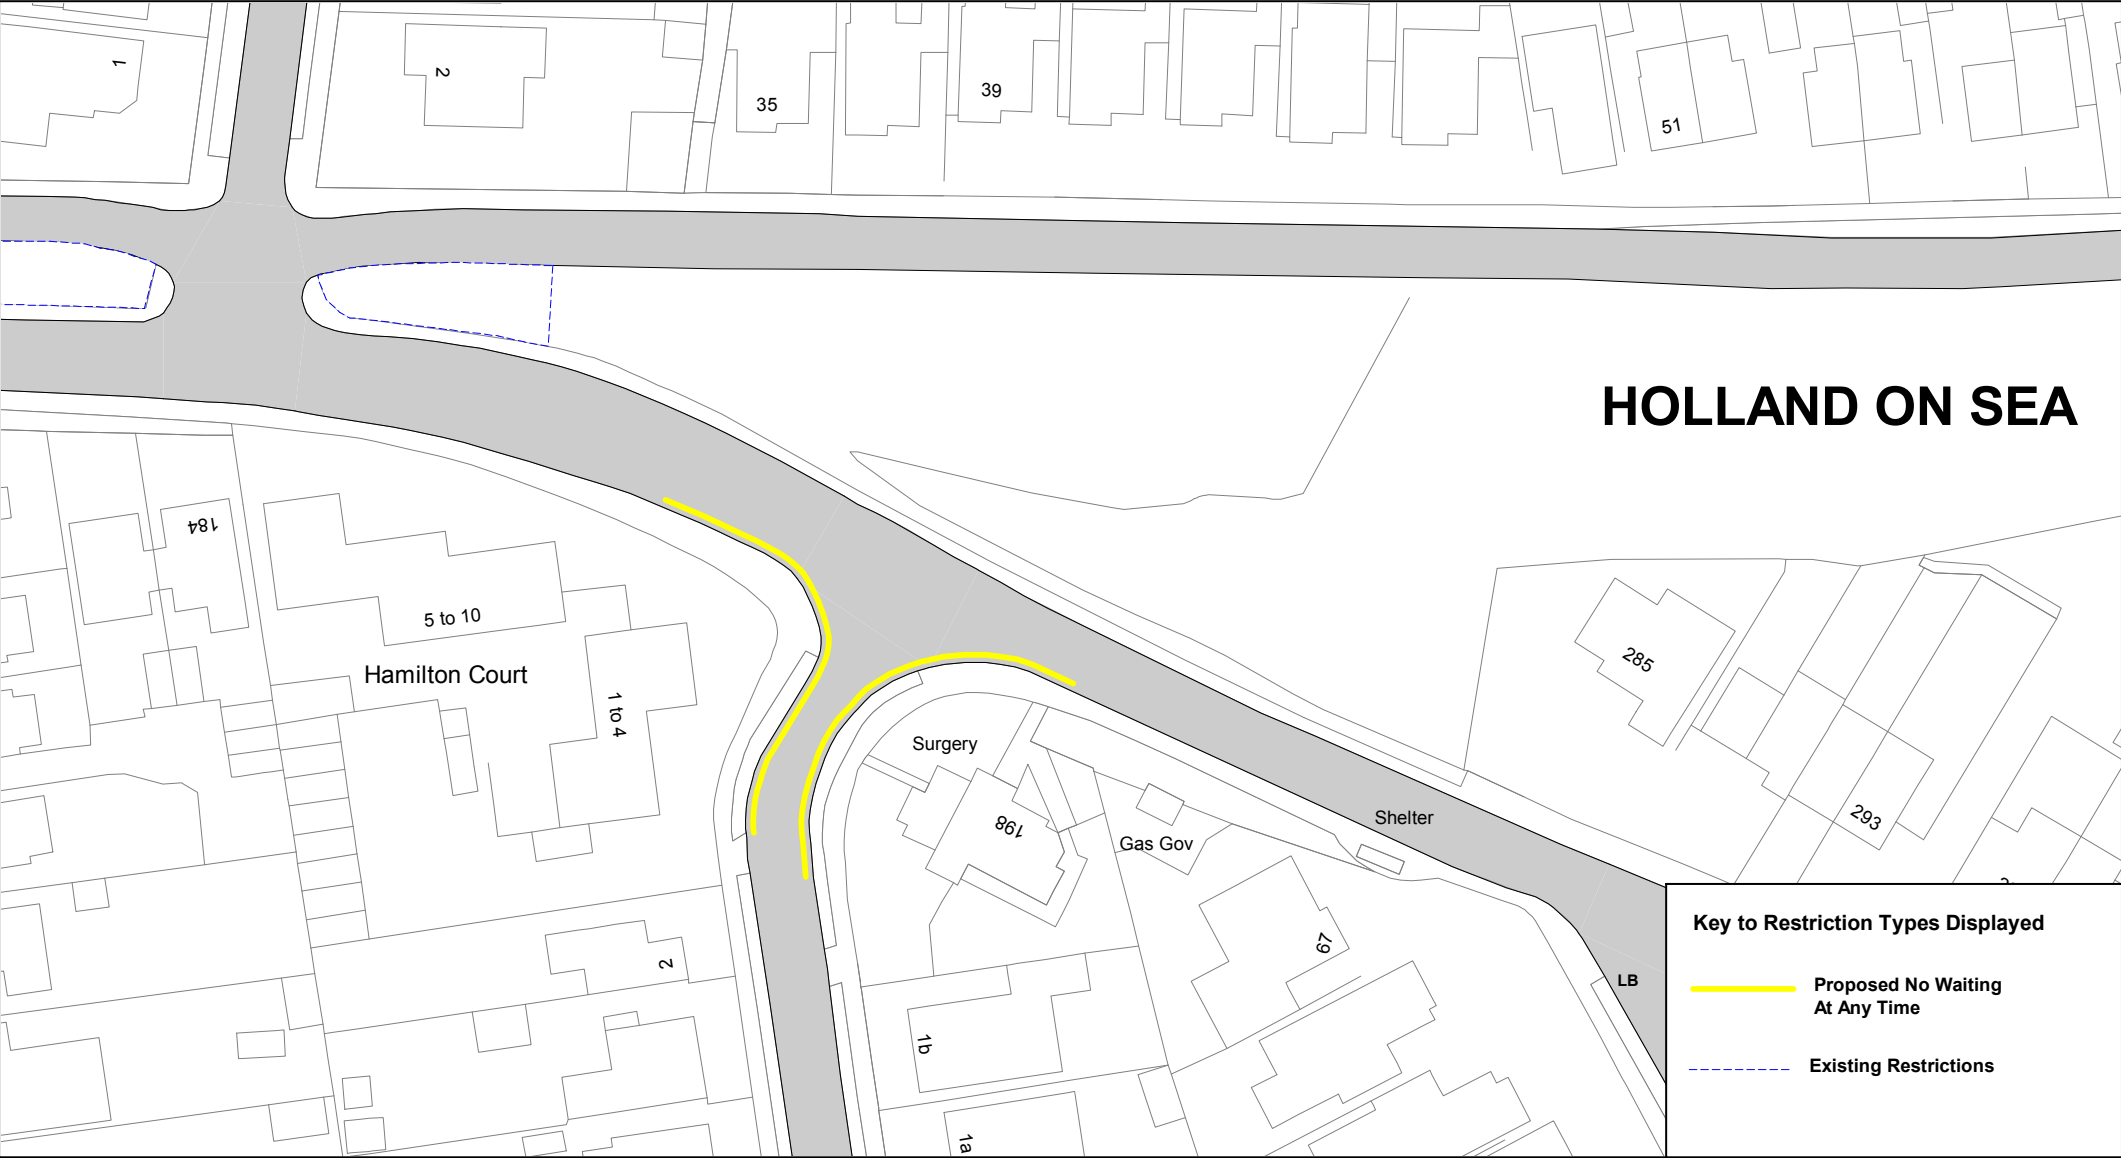




Key to Restriction Types Displayed

- Proposed No Waiting At Any Time
- Existing Restrictions

 Essex County Council	Edison Road		SCALE		1 : 750 @ A4
			DATE		25/01/2023
			DRAWING No.		TDC32_ER_23
			DRAWN BY		BOM
			© Crown copyright. All rights reserved Essex County Council Licence No. LA 077070 2023		



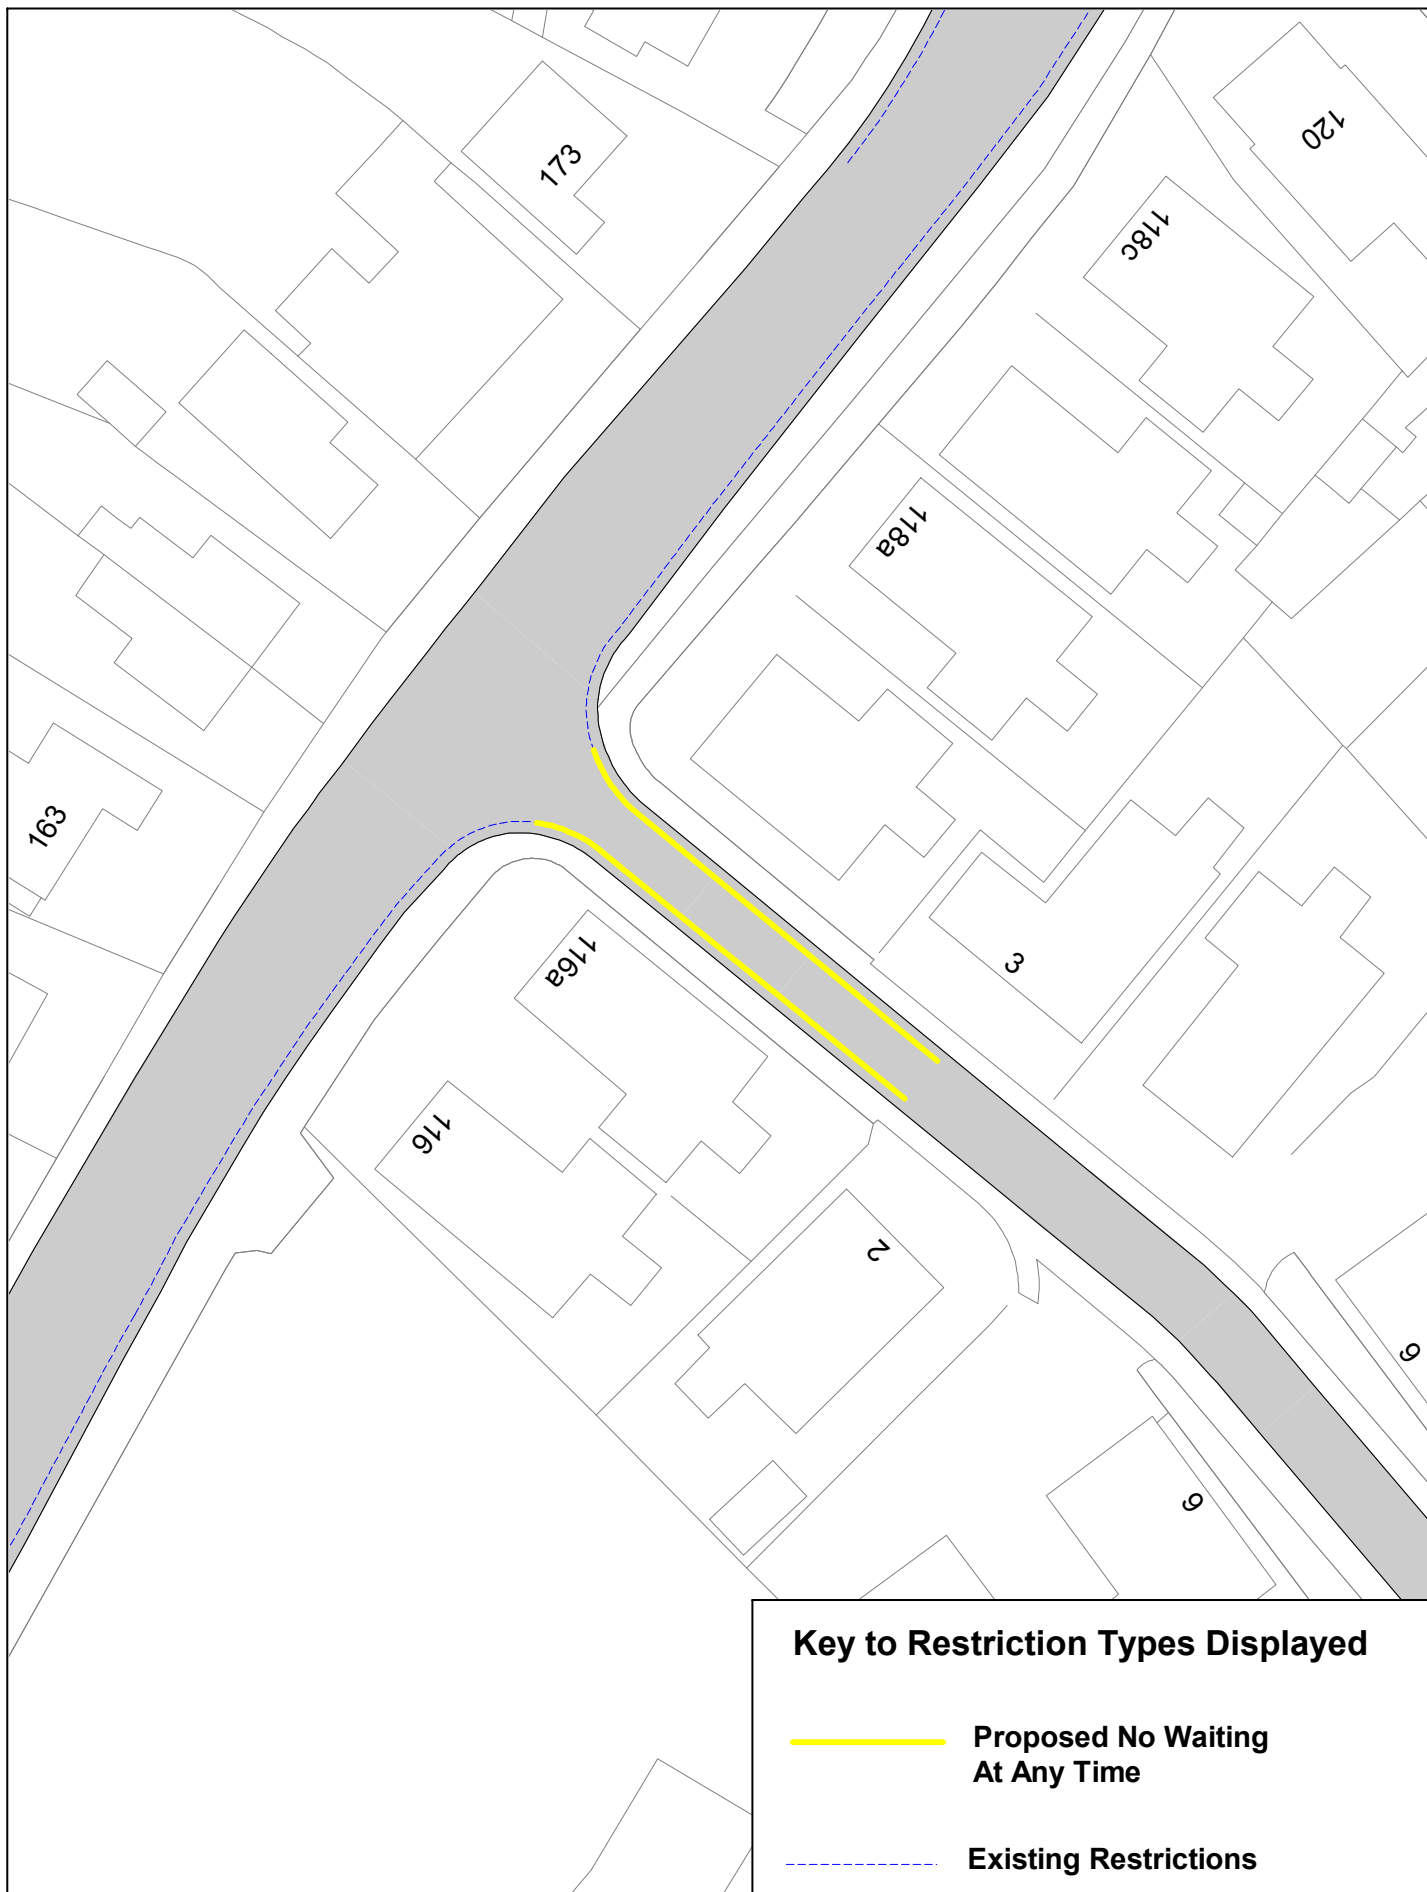

### Key to Restriction Types Displayed

- Proposed No Waiting At Any Time
- Existing Restrictions



Essex County Council


Abigail Gardens




© Crown copyright. All rights reserved  
Essex County Council  
Licence No. LA 077070 2023


SCALE	1 : 500 @ A4
DATE	25/01/2023
DRAWING No.	TDC32_AG_23
DRAWN BY	BOM


All Saints' Church of  
England (voluntary)  
(aided) Primary School

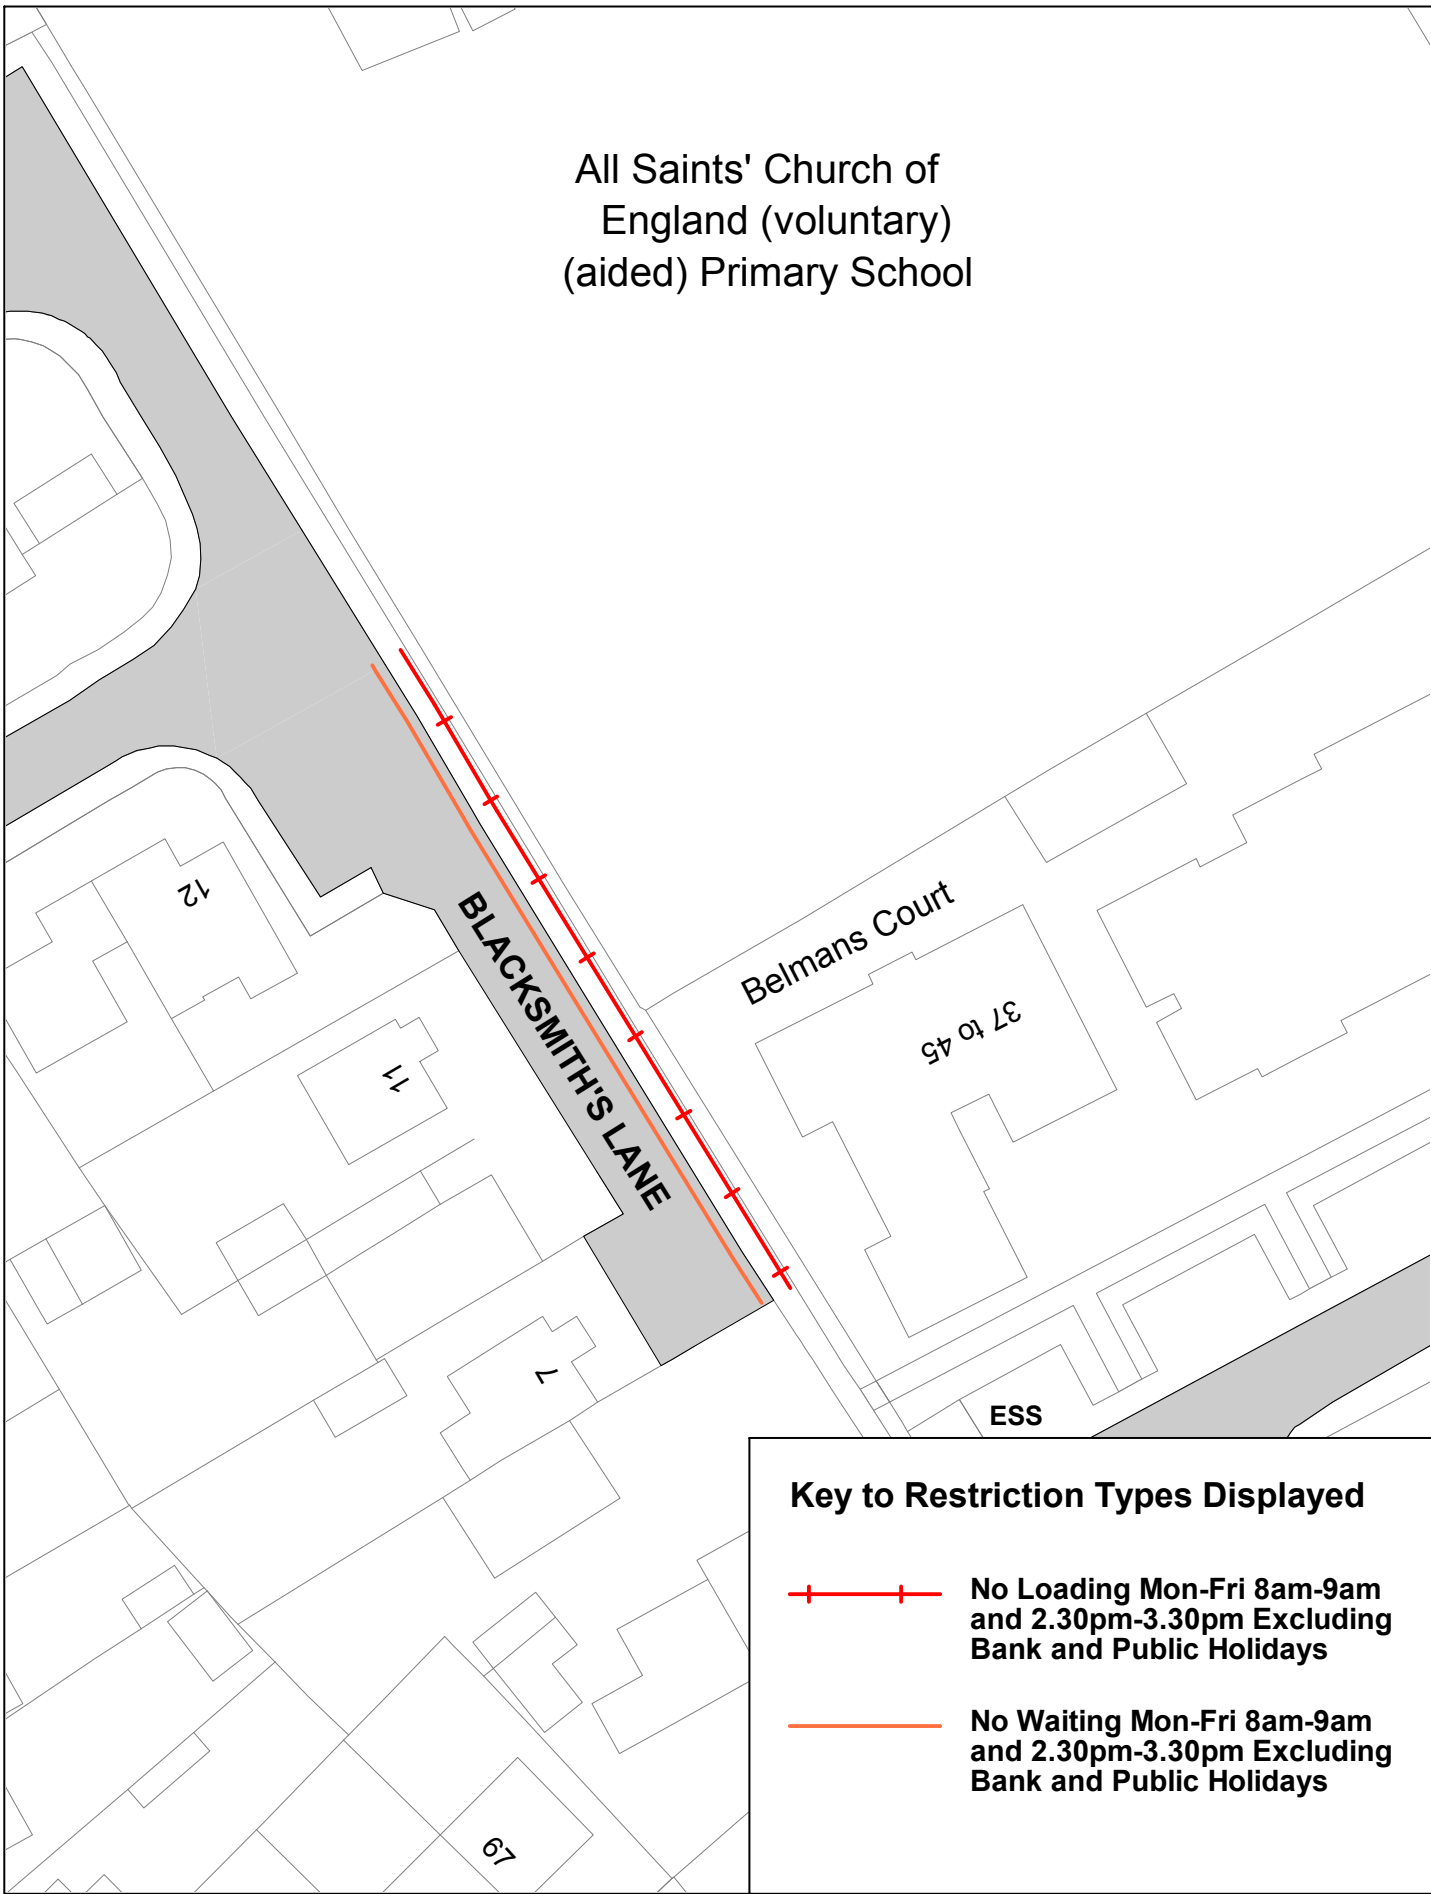

**Key to Restriction Types Displayed**


-  **No Loading Mon-Fri 8am-9am and 2.30pm-3.30pm Excluding Bank and Public Holidays**
-  **No Waiting Mon-Fri 8am-9am and 2.30pm-3.30pm Excluding Bank and Public Holidays**

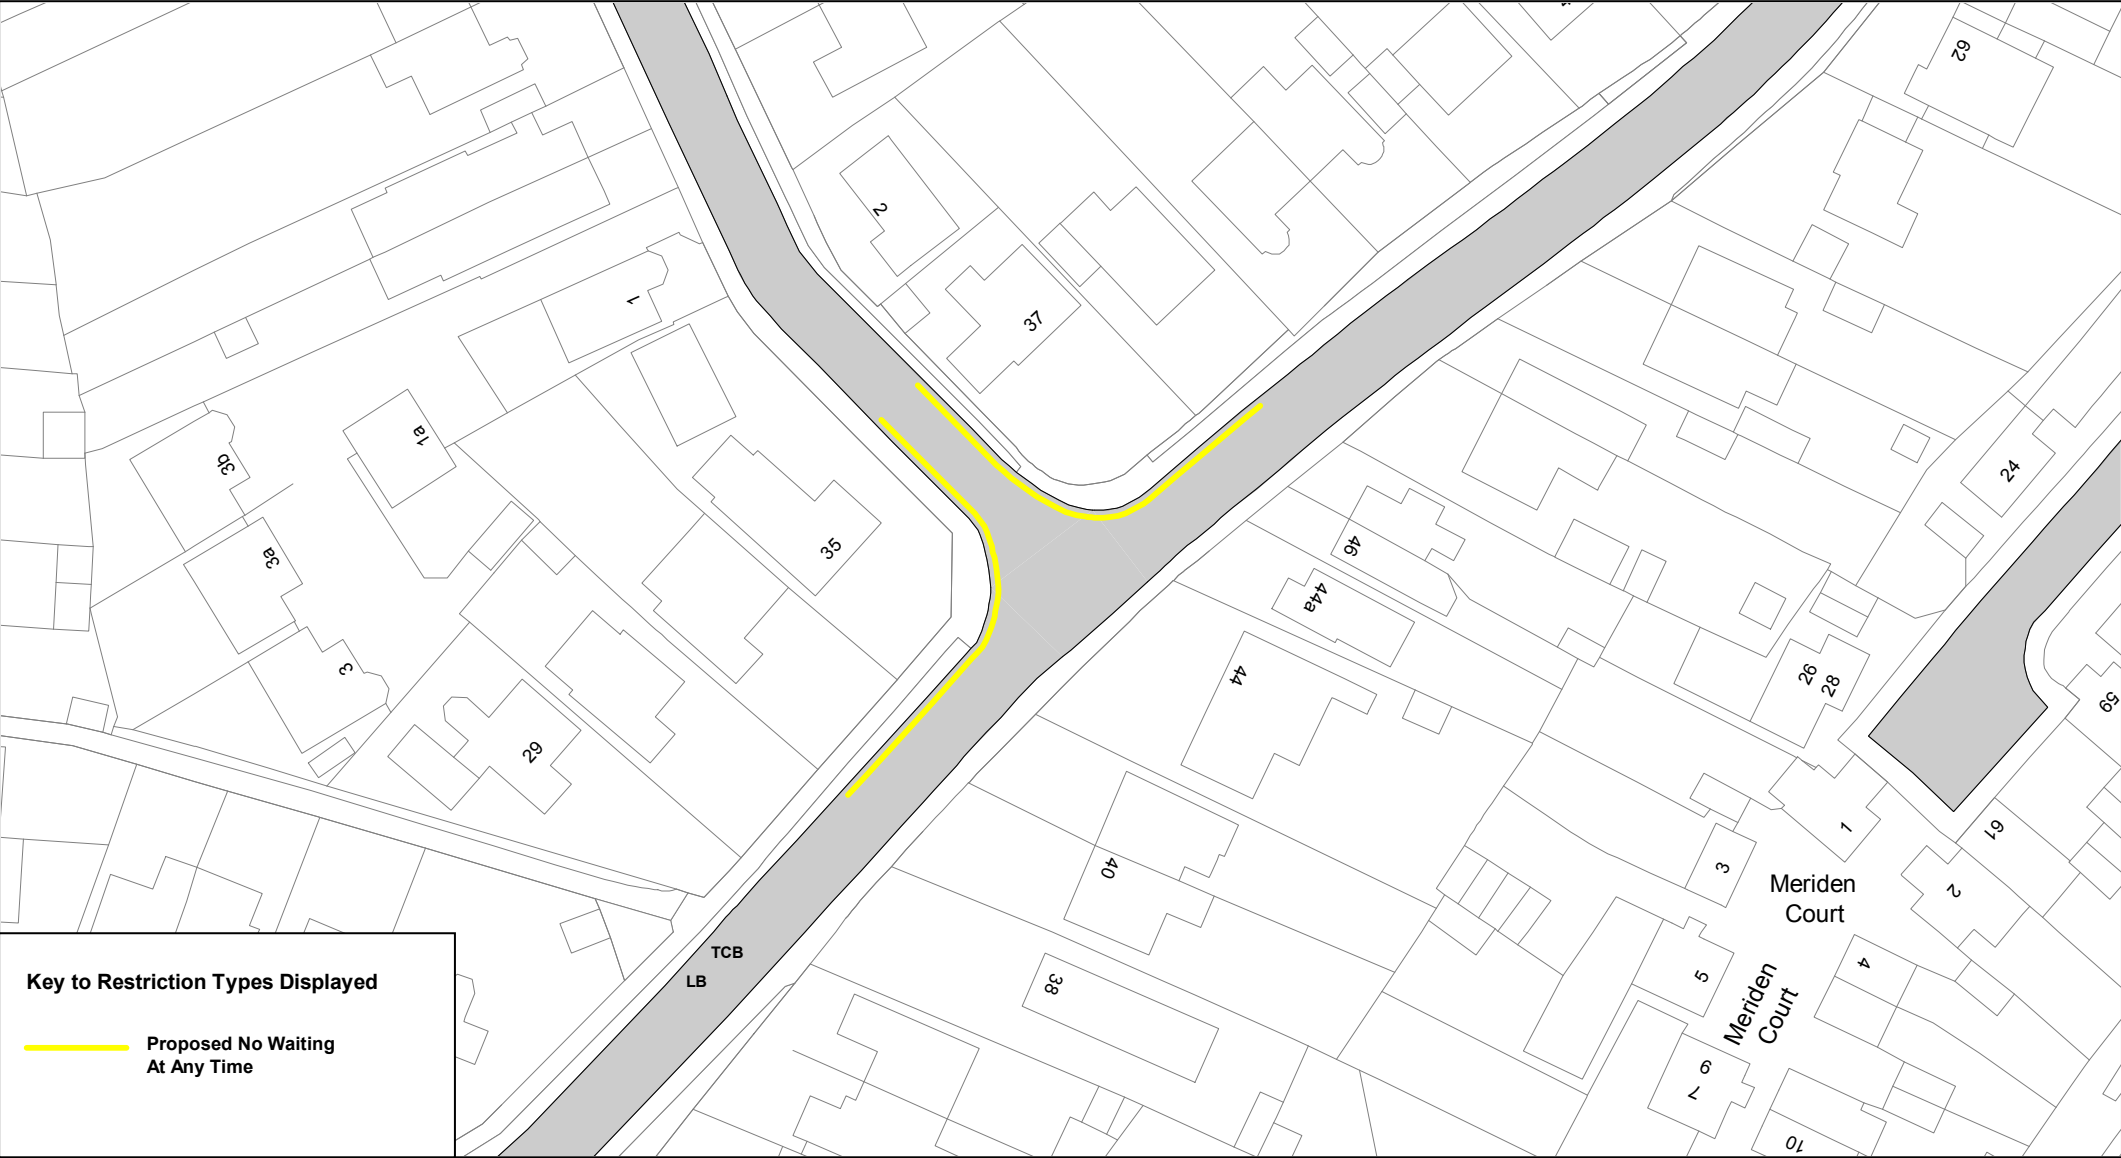



Essex County Council



Burrs Road



© Crown copyright. All rights reserved  
Essex County Council  
Licence No. LA 077070 2023

SCALE	1 : 750 @ A4
DATE	25/01/2023
DRAWING No.	TDC32_BR_23
DRAWN BY	BOM



<div> Essex County Council</div>	<div>Wix Road and Heath Road</div> <div></div> <div>© Crown copyright. All rights reserved Essex County Council Licence No. LA 077070 2023</div>	SCALE	1 : 800 @ A4
		DATE	24/01/2023
		DRAWING No.	TDC32_WRHR_23
		DRAWN BY	BOM