

**The Essex County Council (Braintree District) (Prohibition of Waiting, Loading and Stopping) (Civil Enforcement Area) and (On-street Parking places) (Amendment Number 34) Order 2023**

**Notice is hereby given** Colchester Borough Council acting on behalf of the North Essex Parking Partnership in exercise of the delegated powers of the traffic authority Essex County Council granted under an Agreement dated 31 March 2011 proposes to make the above Order under Sections 1(1), 2(1) to (3), 4(1), 4(2), 32, 35, 45, 46, 49 and 53 and Parts III and IV of schedule 9 of the Road Traffic Regulation Act 1984.

**The effect of the Order:** To introduce 'No Waiting at Any Time' restrictions on the following lengths of road in Witham

Road	Description
Eastways	The northwestern side, from a point opposite its junction with Motts Lane for a distance of 10.4 metres in a southwest direction
Eastways	The northwestern side, from a point 53 metres southwest of its junction with Motts Lane, southwest for 9.2 metres
Eastways	The northwestern side, from a point 92 metres southwest of its junction with Motts Lane, southwest for 21.4 metres

This Order will be incorporated into The Essex County Council (Braintree District) (Prohibition of Waiting, Loading and Stopping) and (On-Street Parking Places) (Civil Enforcement Area) Consolidation Order 2019 'the 2019 Order' by replacing tile number TL825 155 revision 0 to revision 1.

**Further Details:** A copy of the proposed Order with plans showing the specified lengths of roads, a Statement of Reasons for proposing to make the Orders and a copy of the Order to be amended may be viewed at <https://nepp.essexworkstraffweb.org.uk/consult/main.html> (BDC34) or at <http://www1.parkingpartnership.org/north/policies-troproposals>

**Objections:** Anyone who wishes to object to the proposed Orders should send their grounds for objection in writing at <https://nepp.essexworkstraffweb.org.uk/consult/main.html> or to TRO Comments, North Essex Parking Partnership, PO Box 5575, Colchester, CO1 9LT by 17<sup>th</sup> September 2023.

Date: 24<sup>th</sup> August 2023

Richard Walker, Parking Partnership Group Manager, Colchester Borough Council,  
Rowan House, 33 Sheepen Road, Colchester, CO3 3WG

**The Essex County Council (Braintree District) (Prohibition of Waiting, Loading and Stopping) (Civil Enforcement Area) And (On-Street Parking Places) (Amendment Number 34) Order 202\***

**WHEREAS** Colchester Borough Council acting on behalf of the North Essex Parking Partnership in exercise of the delegated powers of the traffic authority Essex County Council granted under an Agreement dated 31 March 2011 in exercise of its powers under Sections 1(1), 2(1) to (3), 4(1), 4(2), 32, 35, 45, 46, 49 and 53 of and Part IV of Schedule 9 to the Road Traffic Regulation Act 1984 (“the Act”) and of all other enabling powers and after consultation with the Chief Officer of Police in accordance with Part III of Schedule 9 to the Act hereby makes the following Order:-

1. The Essex County Council (Braintree District) (Prohibition of Waiting, Loading and Stopping) (Civil Enforcement Area) and (On-street Parking Places) (Amendment No. 34) Order 2022 and shall come into operation on XX XX XX.
2. This Order will be incorporated into The Essex County Council (Braintree District) (Prohibition of Waiting, Loading and Stopping) and (On-Street Parking Places) (Civil Enforcement Area) Consolidation Order 2019 ‘the 2019 Order’ by:
  - a. replacing the following Map Tiles:  
  
TL825 155 revision 0 replaced by TL825 155 revision 1
3. The Map Schedule Legend to this Order only applies to the Map Tiles listed in this Order.
4. The prohibitions and restrictions imposed by this Order shall be in addition to and not in derogation from any restrictions or requirement imposed by regulations made or having effect as if made under the Act or by any other enactment.

Sealed with the Common Seal of the Colchester City Council this XX day of XX Two Thousand and Twenty-XXX.

THE COMMON SEAL OF COLCHESTER )  
BOROUGH COUNCIL was hereunto )  
affixed in the presence of:-


Authorised Signatory

**The Essex County Council (Braintree District) (Prohibition of Waiting, Loading and Stopping) and (On-Street Parking Places) (Civil Enforcement Area) (Amendment No.34) Order 2023**


**Eastways, Witham**

To introduce 'No Waiting at Any Time' restrictions on the North West side of Eastways, Witham, to allow access to the National Rail Network.

These include an access gate for vehicles, an electricity substation and a Network rail work access point on Eastways Essex. Introduce No Waiting at any time at the following locations: Opposite Motts lane for 10.4 metres to the south west; opposite no. 27 for 9.2 metres to North east; 24.1 metres adjacent to Network rail access point.

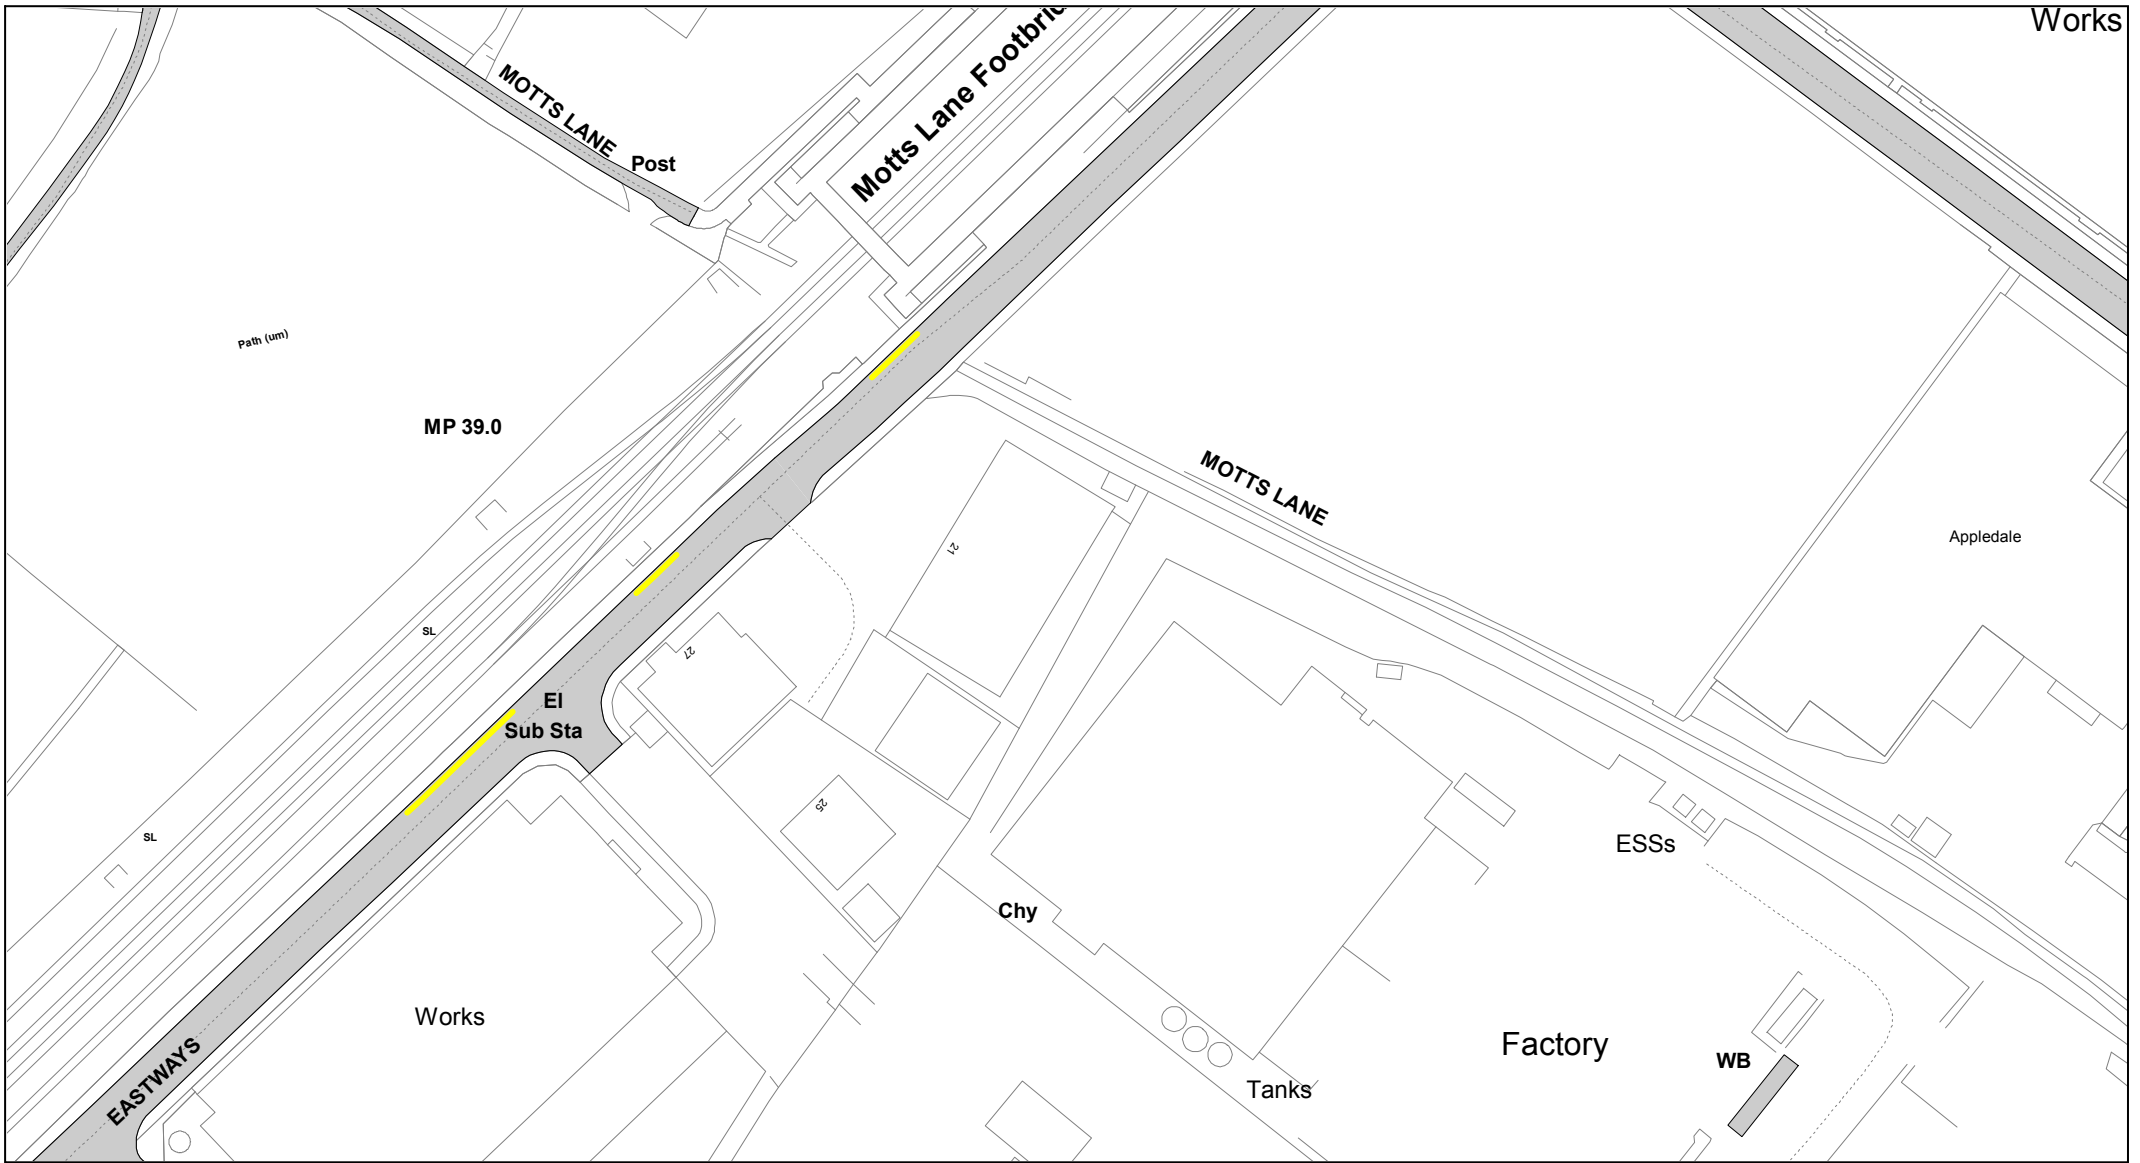

N




NEPP\_BDC\_34

© Crown copyright. All rights reserved  
Essex County Council  
Licence No. LA 077070 2023

**Key to Restriction Types Displayed**

**No Waiting At Any Time**

SCALE	1 : 1250
DATE	09/08/2023
DRAWING No.	
DRAWN BY	

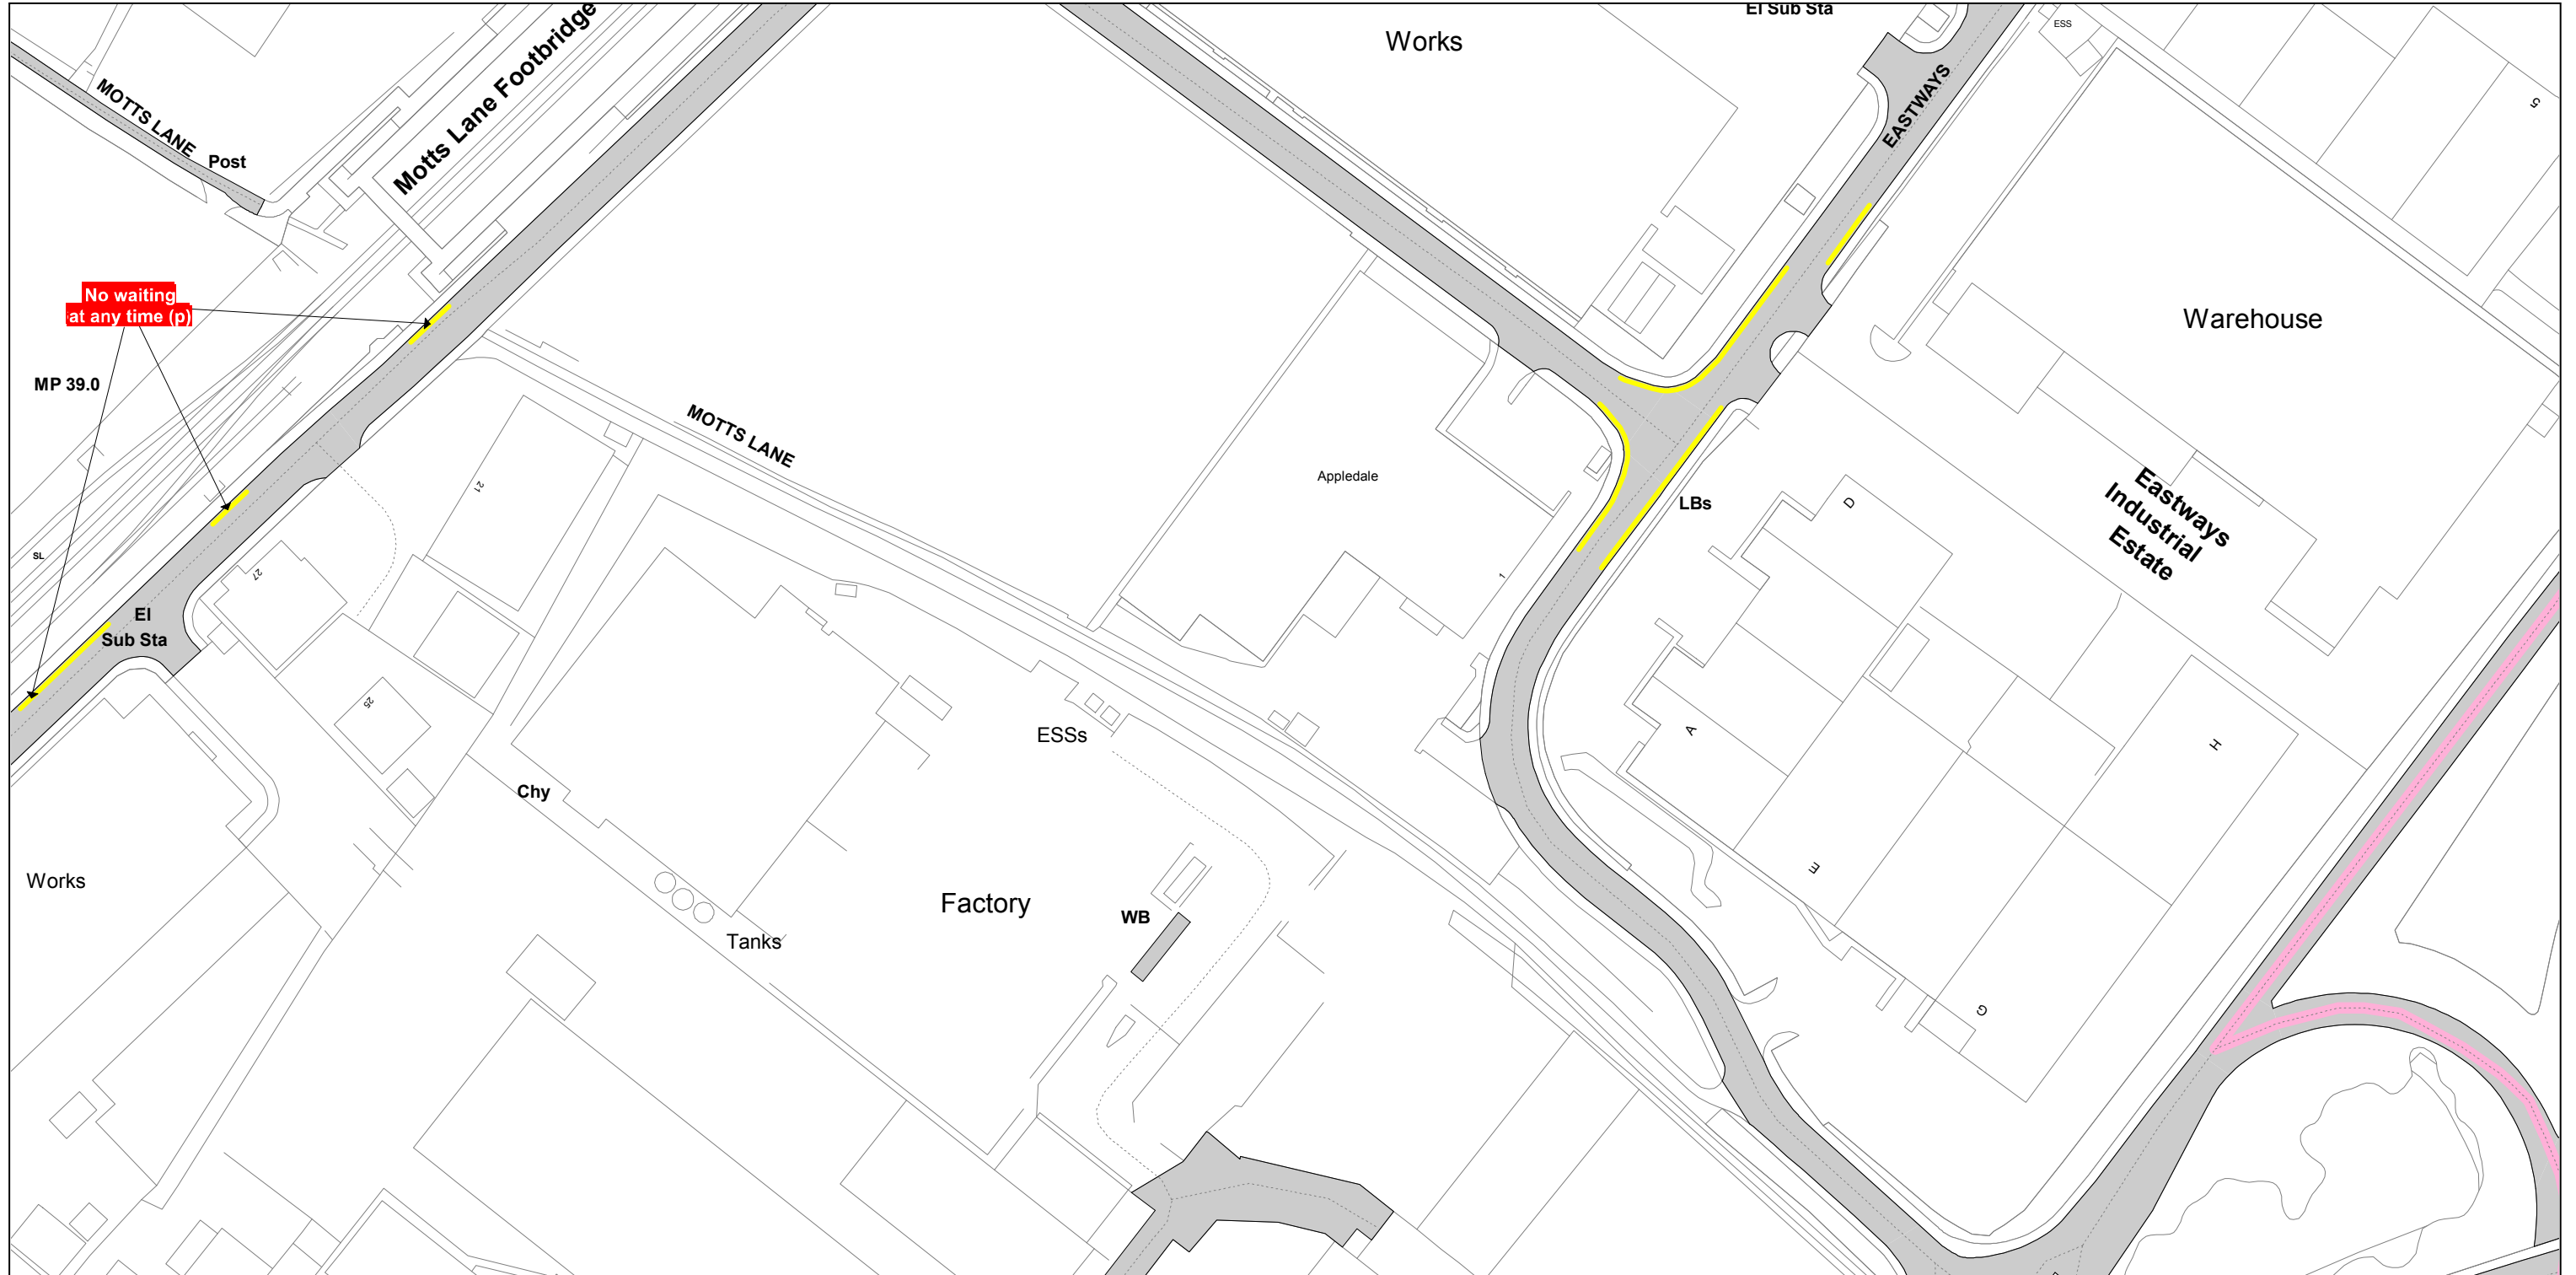

**SEE STATIC MAP SCHEDULE LEGEND FOR RESTRICTIONS DISPLAYED**



**Scale -** 1 : 1250 @ A3



0 Metres 100

**Title - North Essex Partnership -Street Waiting, Loading and Parking Plans**

Produced from Ordnance Survey 1:1250 mapping with permission of the Controller of Her Majesty's Stationary Office (c) Crown Copyright Licence No. 100019602. Unauthorised reproduction infringes Crown Copyright and may lead to prosecution or Civil Proceedings

This copy has been made by or with the authority of the Head of Legal Services of Essex County Council, pursuant of section 47 of the Copyright, Designs and Patents Act 1988 ('the Act'). Unless the Act provides a relevant exception to copyright, the copy must not be copied without the prior permission of the copyright owner.